

Farhana Zia

From: Niall Forde [REDACTED]
Sent: 02 August 2017 07:43
To: Kathy Driver
Cc: Jon Marson; J Denham; Lorna May Wadsworth; [REDACTED]
[REDACTED] Corinne Holland; Farhana Zia; Antoinette Duhaney
Subject: Redon Adjourned hearing [REDACTED] August 2017 18:30
Attachments: New floor plan.pdf 3rd

Dear Kathy

Please accept this e-mail as confirmation to amend the licence application in respect of Redon, 289 Railway Arches London, E2 9HA after advise at last weeks licensing committee hearing, in preparation for the adjourned meeting tomorrow.

The hours applied for activities are now amended as follows.

- Regulated entertainments; Films, live music, recorded music, performance of dance on Sunday to Wednesday 11:00 - 23:30, on Thursday from 11:00 - 00:00 and Friday and Saturday from 11:00 - 01:00
- Alcohol on Sunday to Wednesday 11:00 - 23:00, on Thursday from 11:00 - 00:00 and Friday and Saturday from 11:00 - 01:00
- The opening hours for the premises shall be Sunday to Wednesday 11:00 - 00:00, on Thursday from 11:00 - 00:30 and Friday and Saturday from 11:00 - 01:30
- The provision of late night refreshment is removed on Sunday to Wednesday.

To add the following conditions in respect of the kitchen.

- "Hot food is not permitted to be sold to personal callers at any time."


I have also attached an amended plan with the serving hatch removed.

My clients would also like to book an appointment with the residents next week to demonstrate the sound proofing and levels set on the limiter.


Regards

Niall Forde

GENERAL ARRANGEMENT PROPOSED 1ST FLOOR

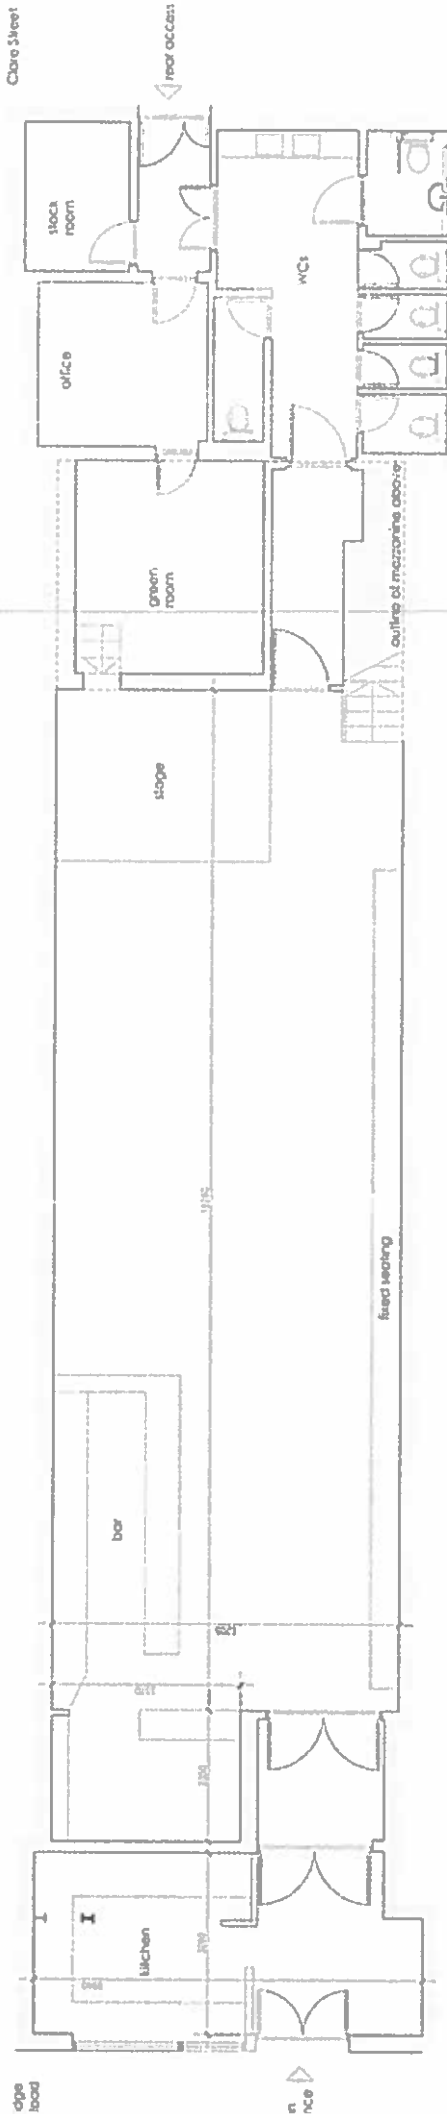

GENERAL ARRANGEMENT PROPOSED MEZZ

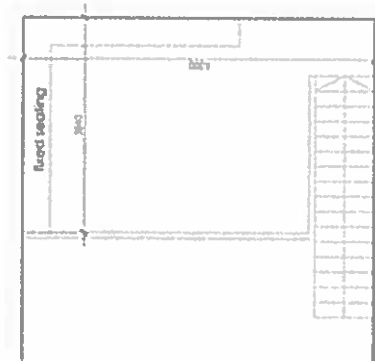

mackenzie whe
ARCHITECTS & DESIGNERS

Unit 4, Riverside, The Riverside, London E14 7JF
Tel: 020 7463 1111 Fax: 020 7463 1112
Email: info@mackenziewhe.co.uk

Client: MR P WALSH
Project: 200 CAMBRIDGE HEATH ROAD

Ground & Mezzanine Flg

Drawing No:
1319-100

Scale	Size	Sheet
1:50	A1	C1

© Mackenzie Wheeler 2005. All rights reserved. No part of this publication may be reproduced without prior written permission.