
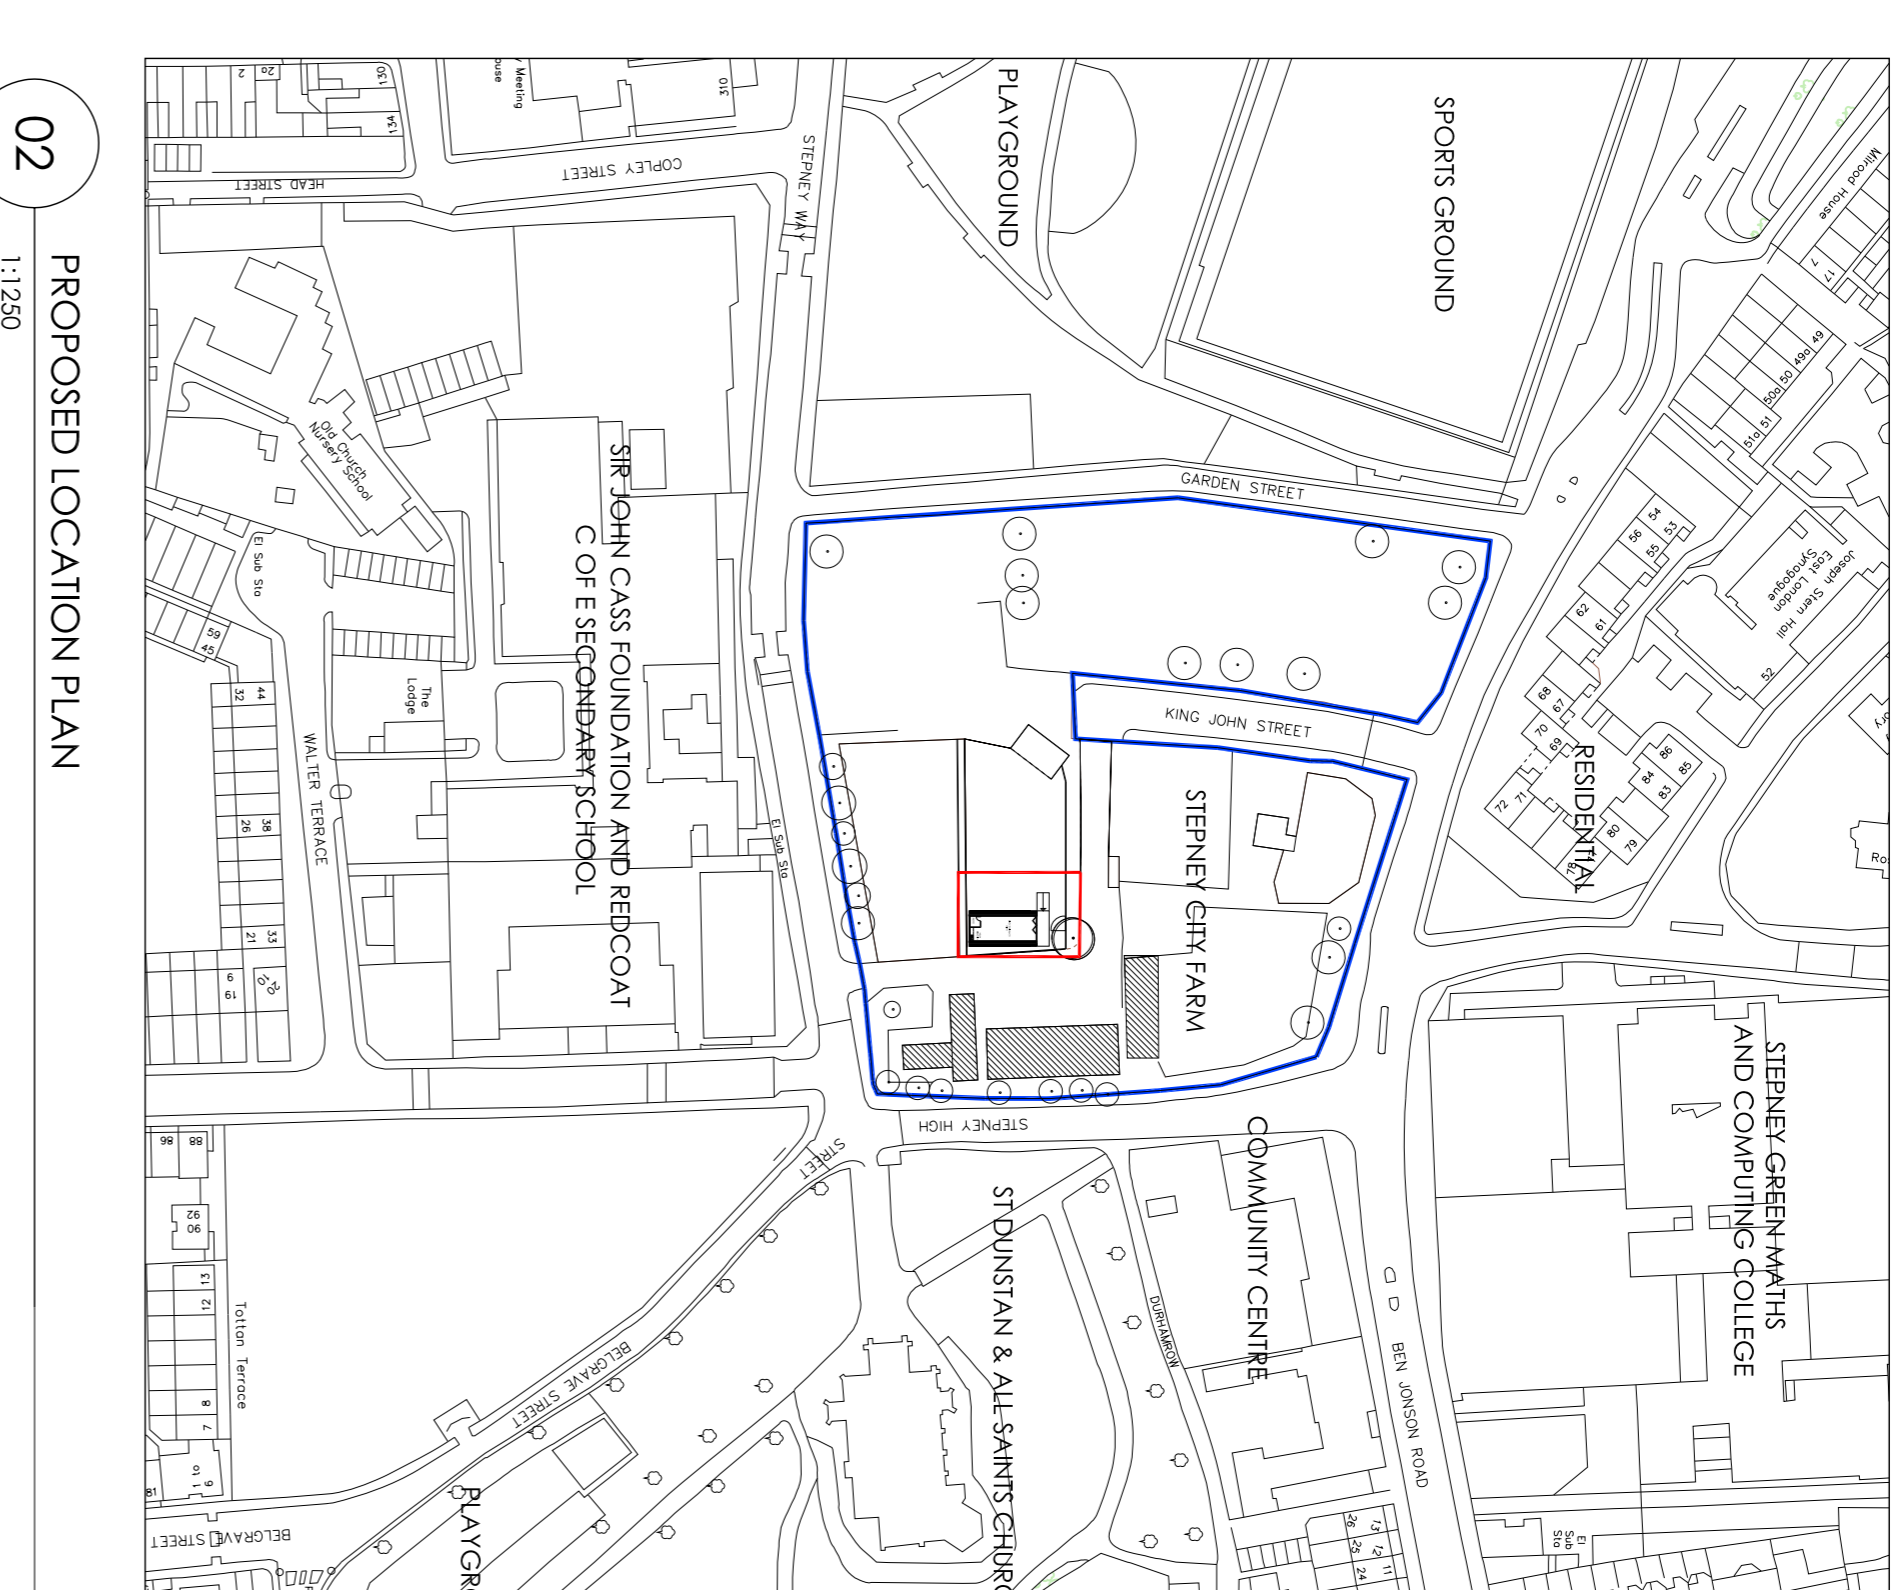


NOTES





ALL DIMENSIONS AND LEVELS ARE TO BE CHECKED ON SITE
 ANY DISCREPANCIES ARE TO BE REPORTED TO THE ARCHITECT BEFORE ANY WORK COMMENCES
 THIS DRAWING SHALL NOT BE SCALED TO ASCERTAIN ANY DIMENSIONS WORK TO FIGURED DIMS ONLY
 THE DRAWING SHALL NOT BE REPRODUCED WITHOUT EXPRESS WRITTEN PERMISSION FROM A&L LTD.

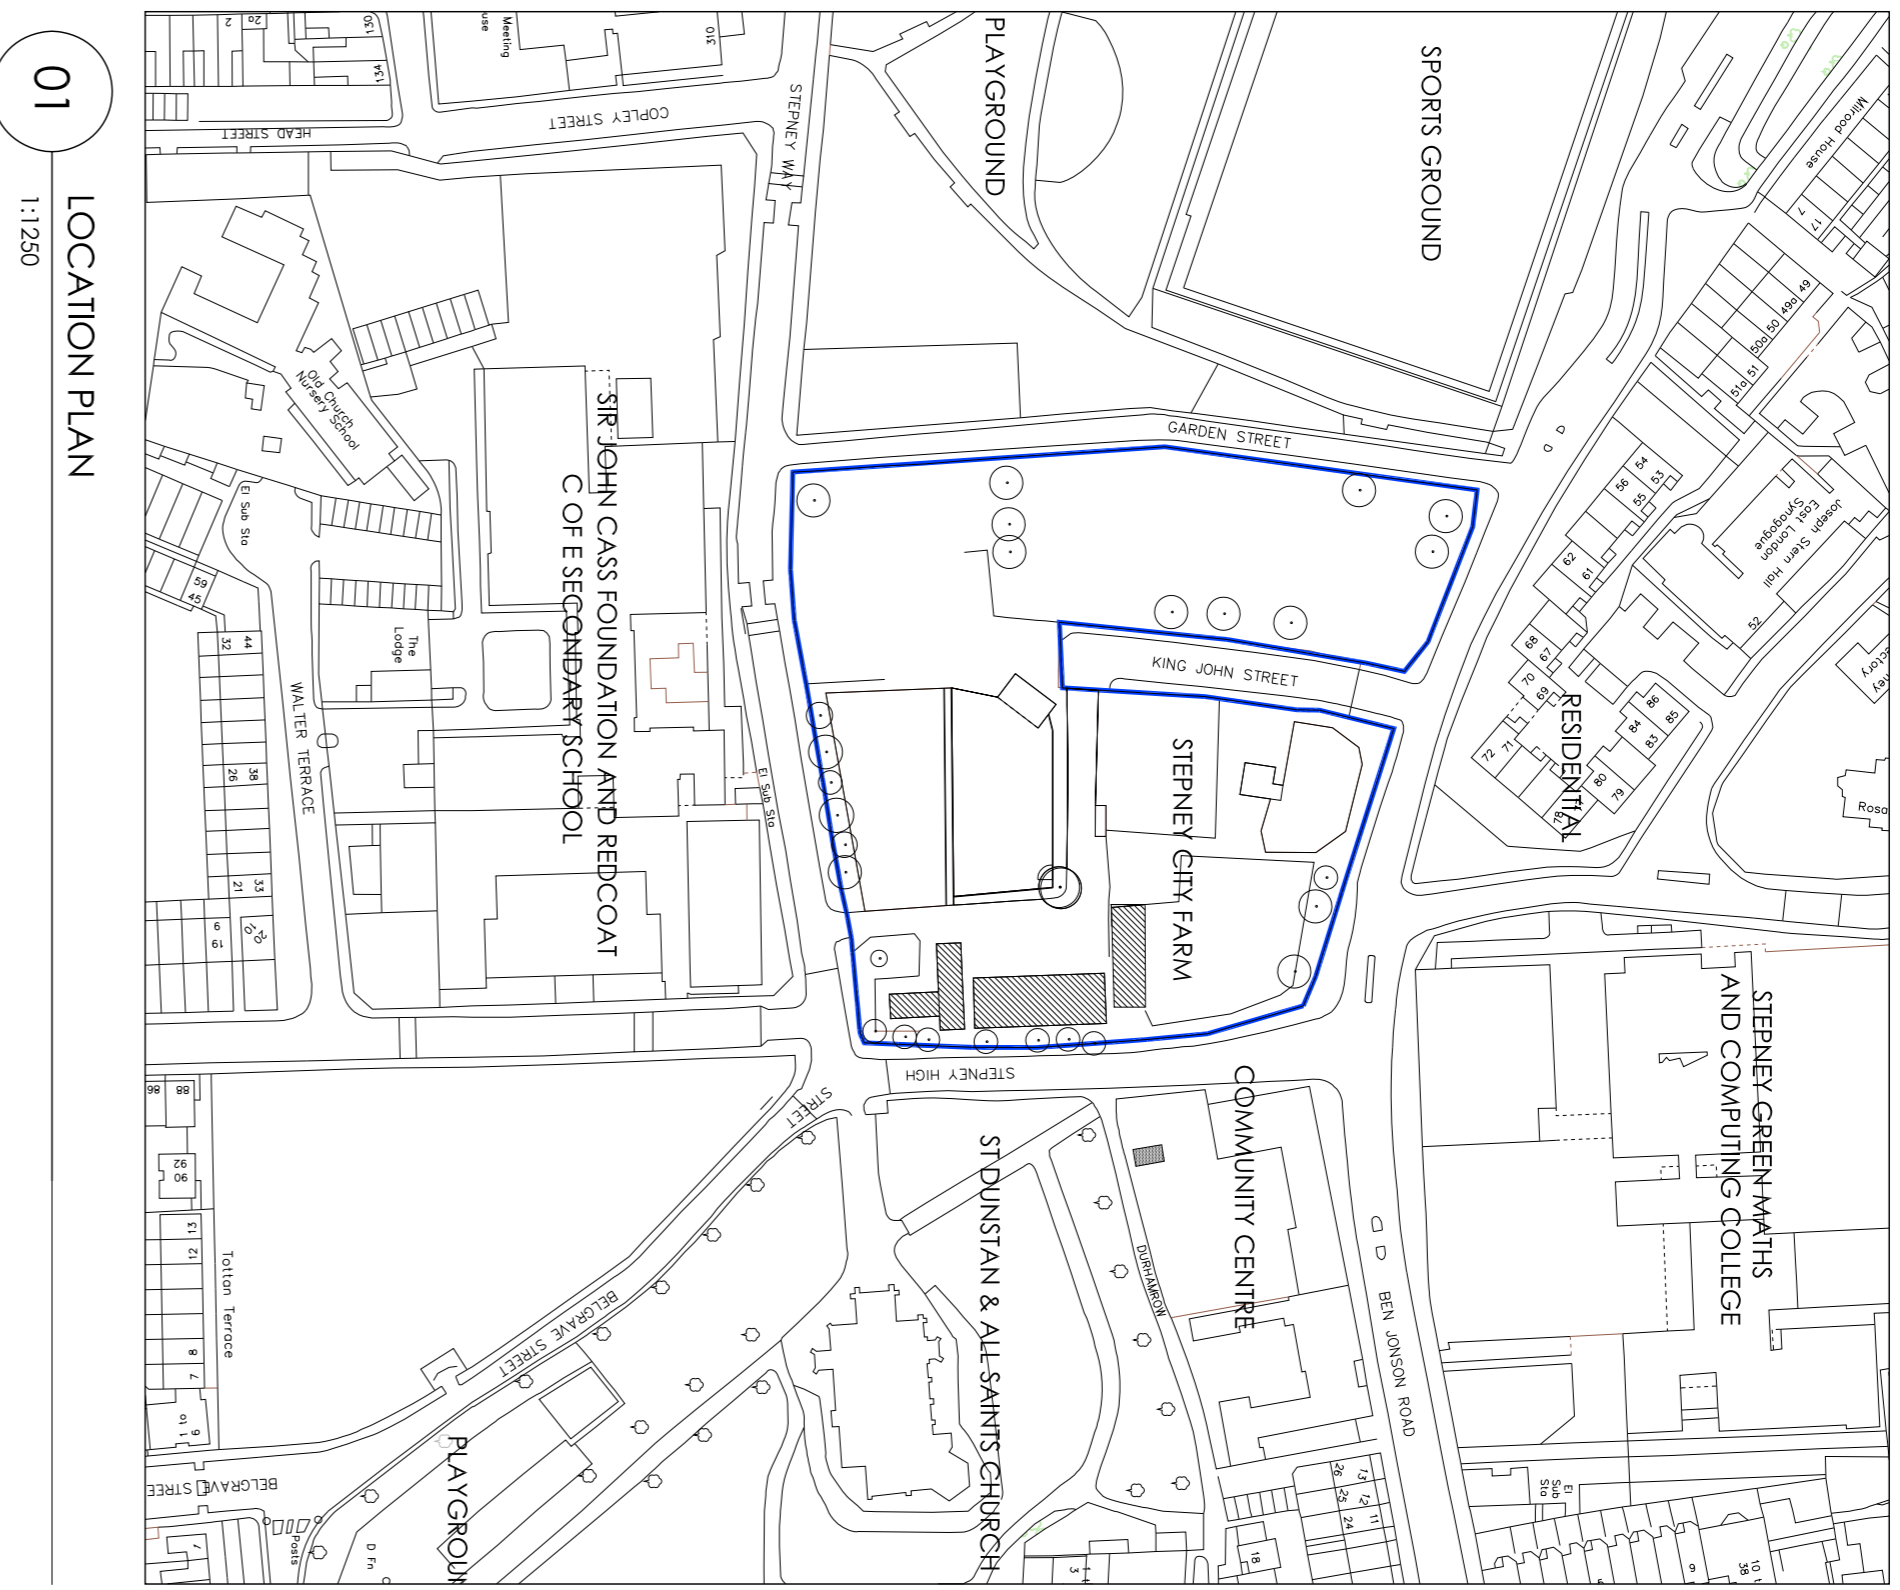

01 LOCATION PLAN
1:1,250

02 PROPOSED LOCATION PLAN
1:1,250

03 PROPOSED SITE PLAN
1:200

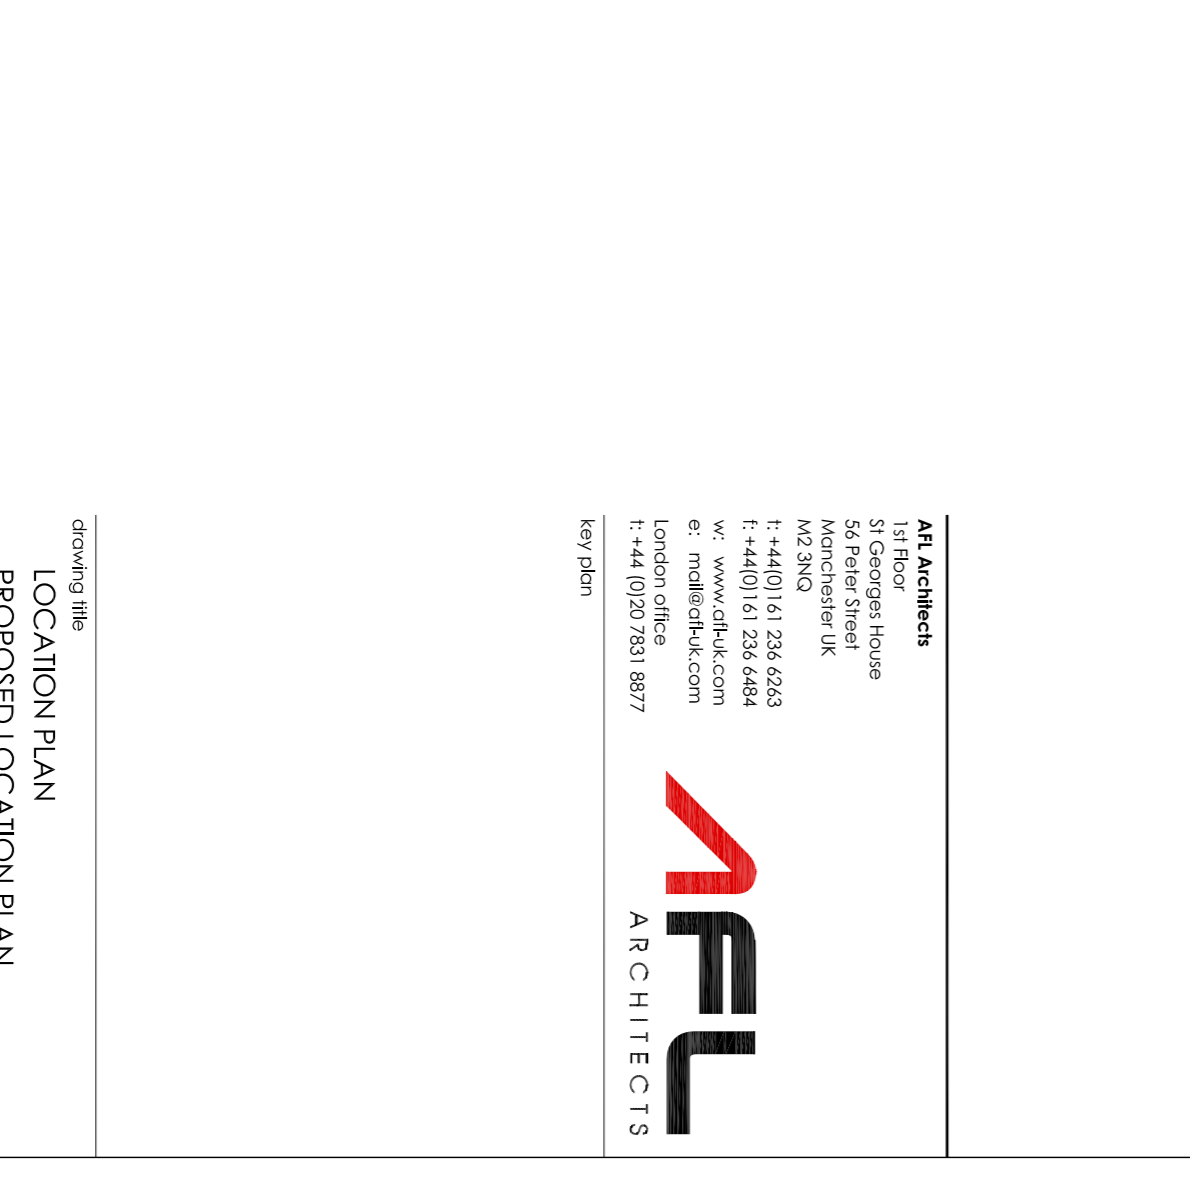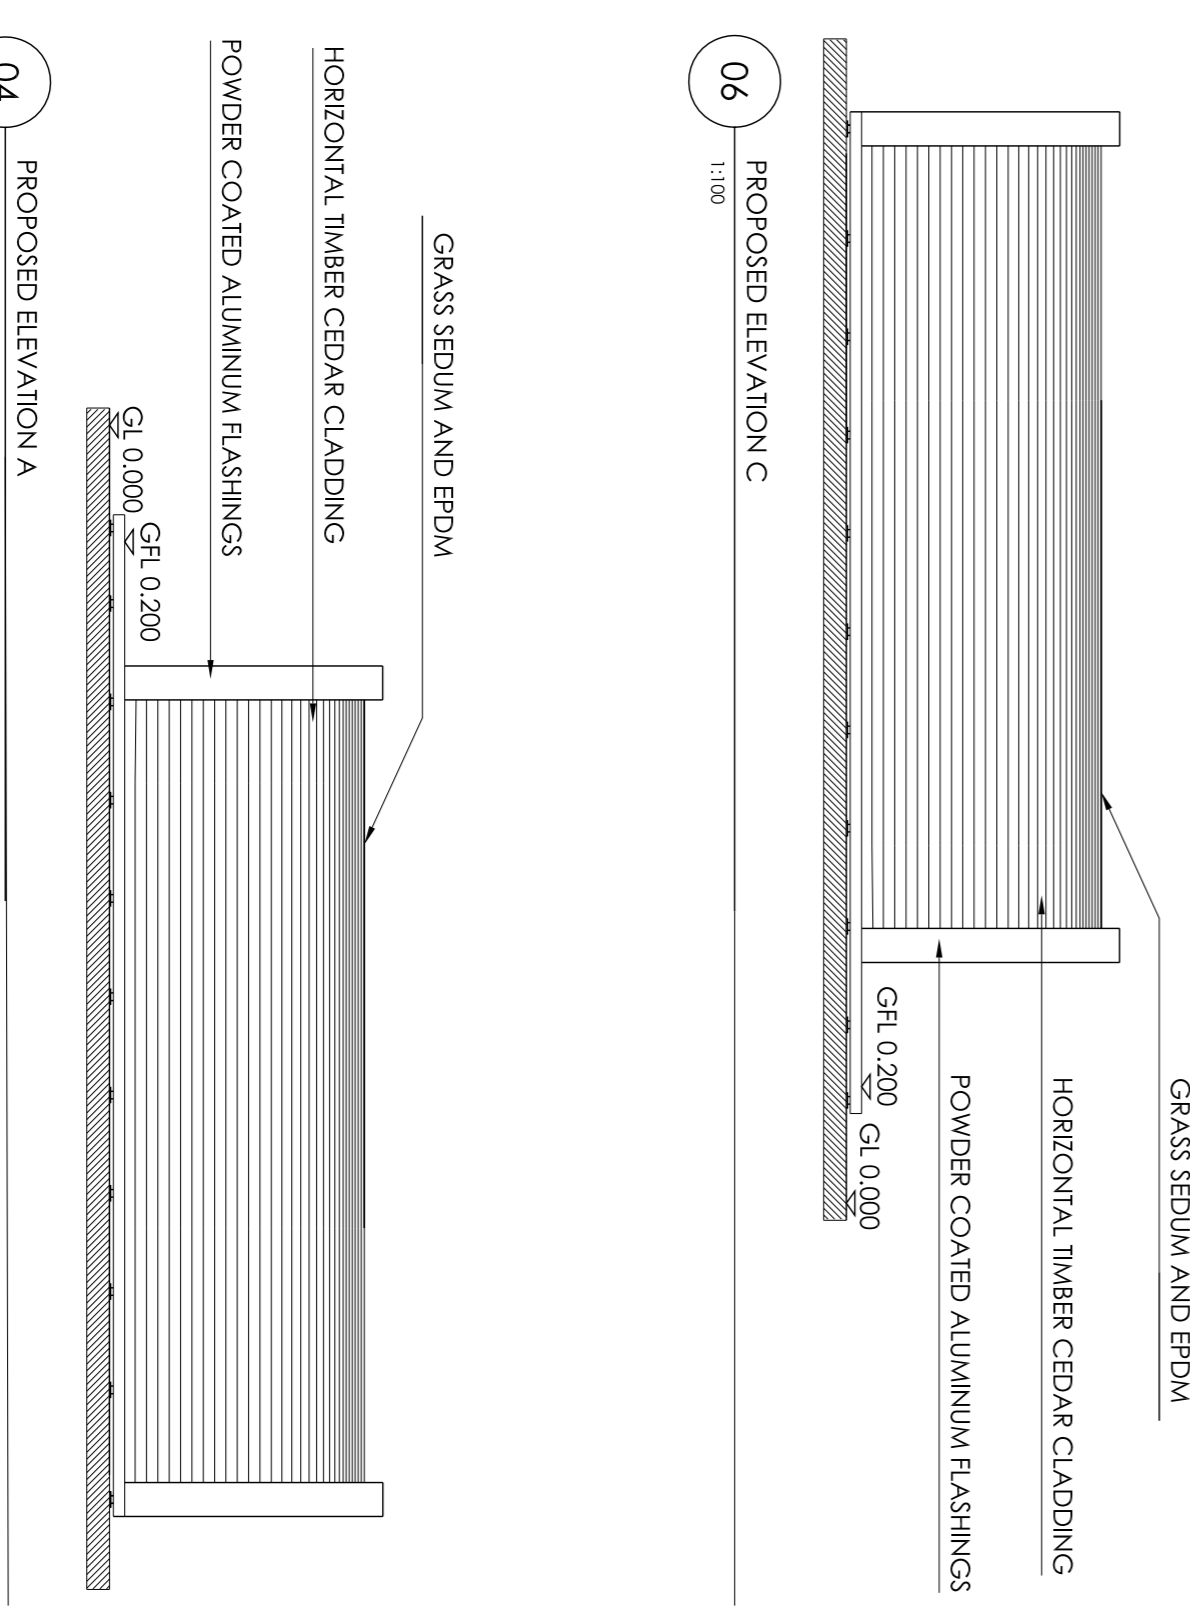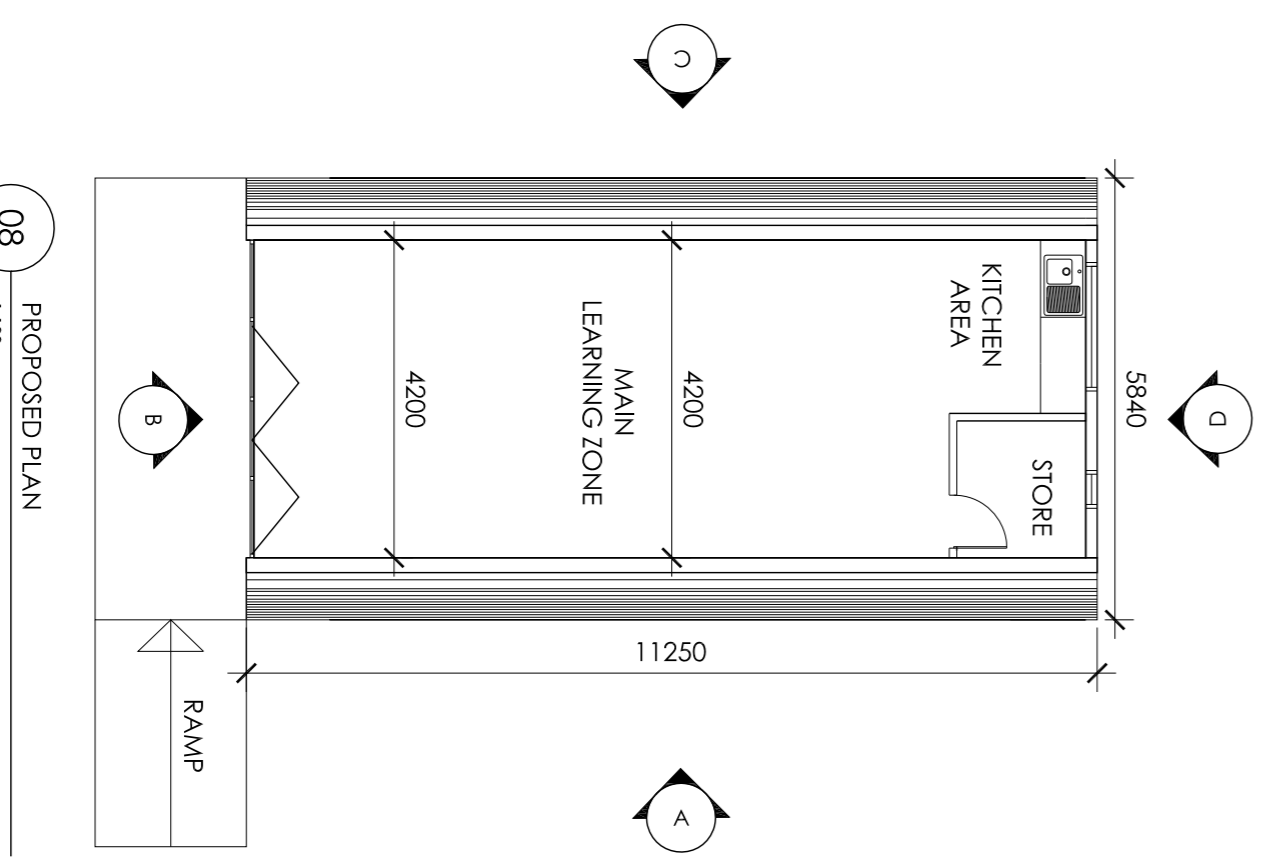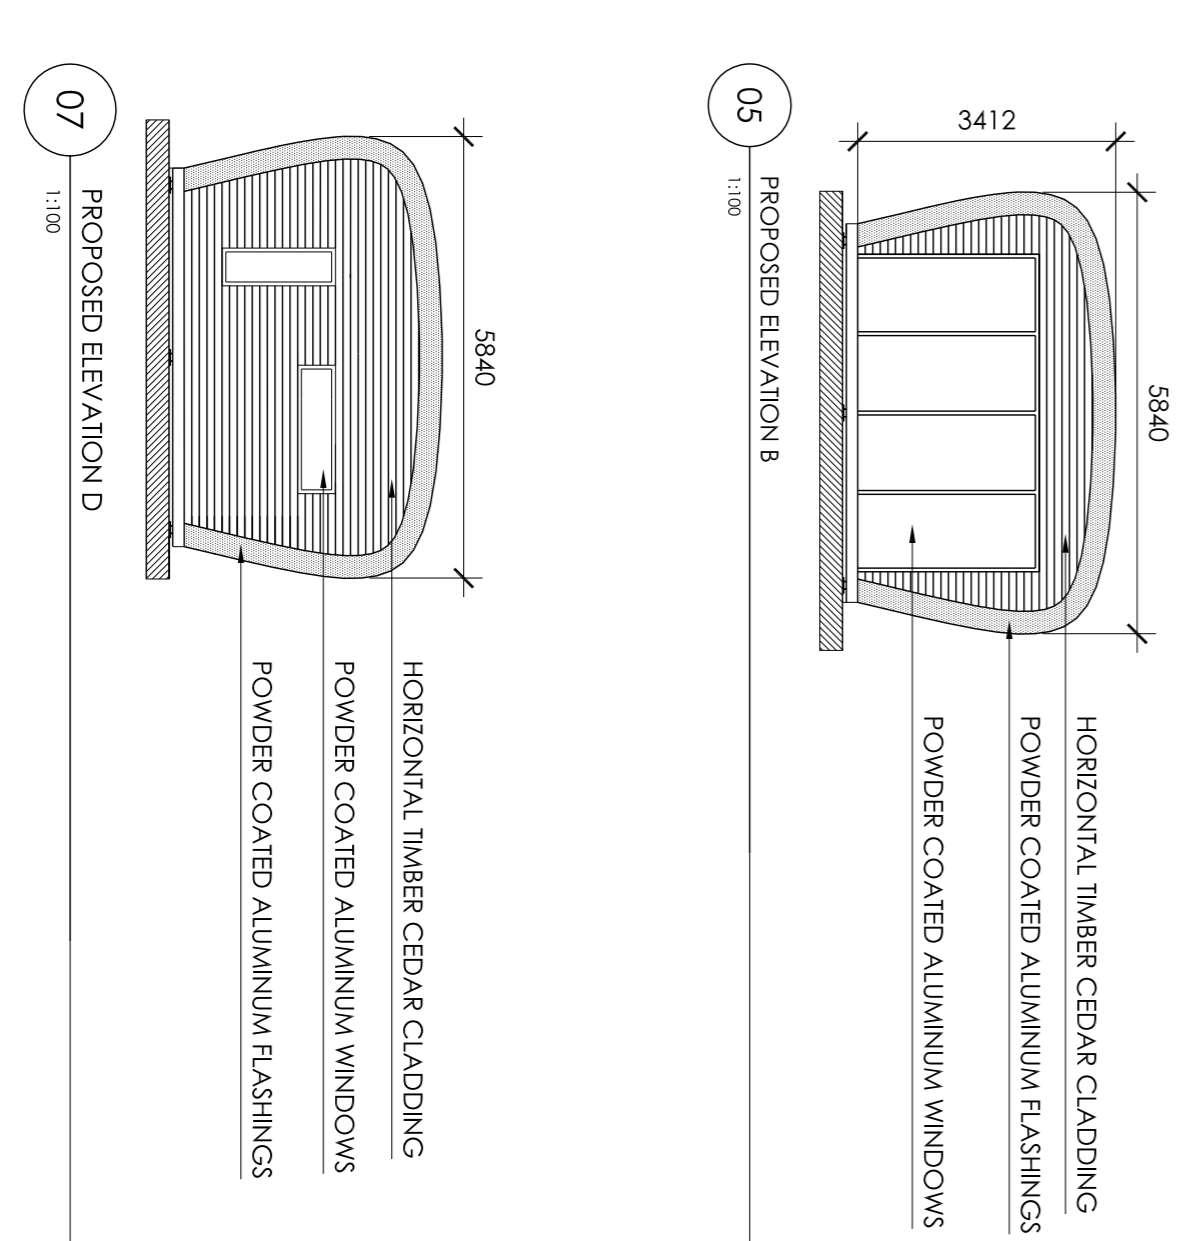

05 PROPOSED ELEVATION B
1:100

07 PROPOSED ELEVATION D
1:100

06 PROPOSED ELEVATION C
1:100

04 PROPOSED ELEVATION A
1:100

08 PROPOSED PLAN
1:100

rev	date/drawn	description
CI	30.01.2014	ISSUE FOR PLANNING
CM		
project	Stepney City Farm Pod	
location	Stepney Way London E1 3DG	
client	Stepney City Farm	
drawn by	Stepney City Farm	
checked by	Stepney City Farm	
drawn by title	LOCATION PLAN	
checked by title	PROPOSED LOCATION PLAN	
drawn by	ELEVATIONS & PLAN	
checked by	ELEVATIONS & PLAN	
scale	drawn CM	checked AS
drawn date	30/01/2014	checked date
drawn by	147100	checked by
drawn by number	CI	checked by number

A&L Architects
 51 Georges House
 58 Fetter Street
 Manchester M2 1JH
 UK
 T: +44(0)161 238 6283
 F: +44(0)161 238 6884
 W: www.aandl.com
 E: info@aandl.com
 T: +44 (0)20 7831 8877



scale	drawn CM	checked AS
drawn date	30/01/2014	checked date
drawn by	147100	checked by
drawn by number	CI	checked by number