


11-31 Toynbee Street  
London E1 7NE

Print @ A4

Scale: 1/1250

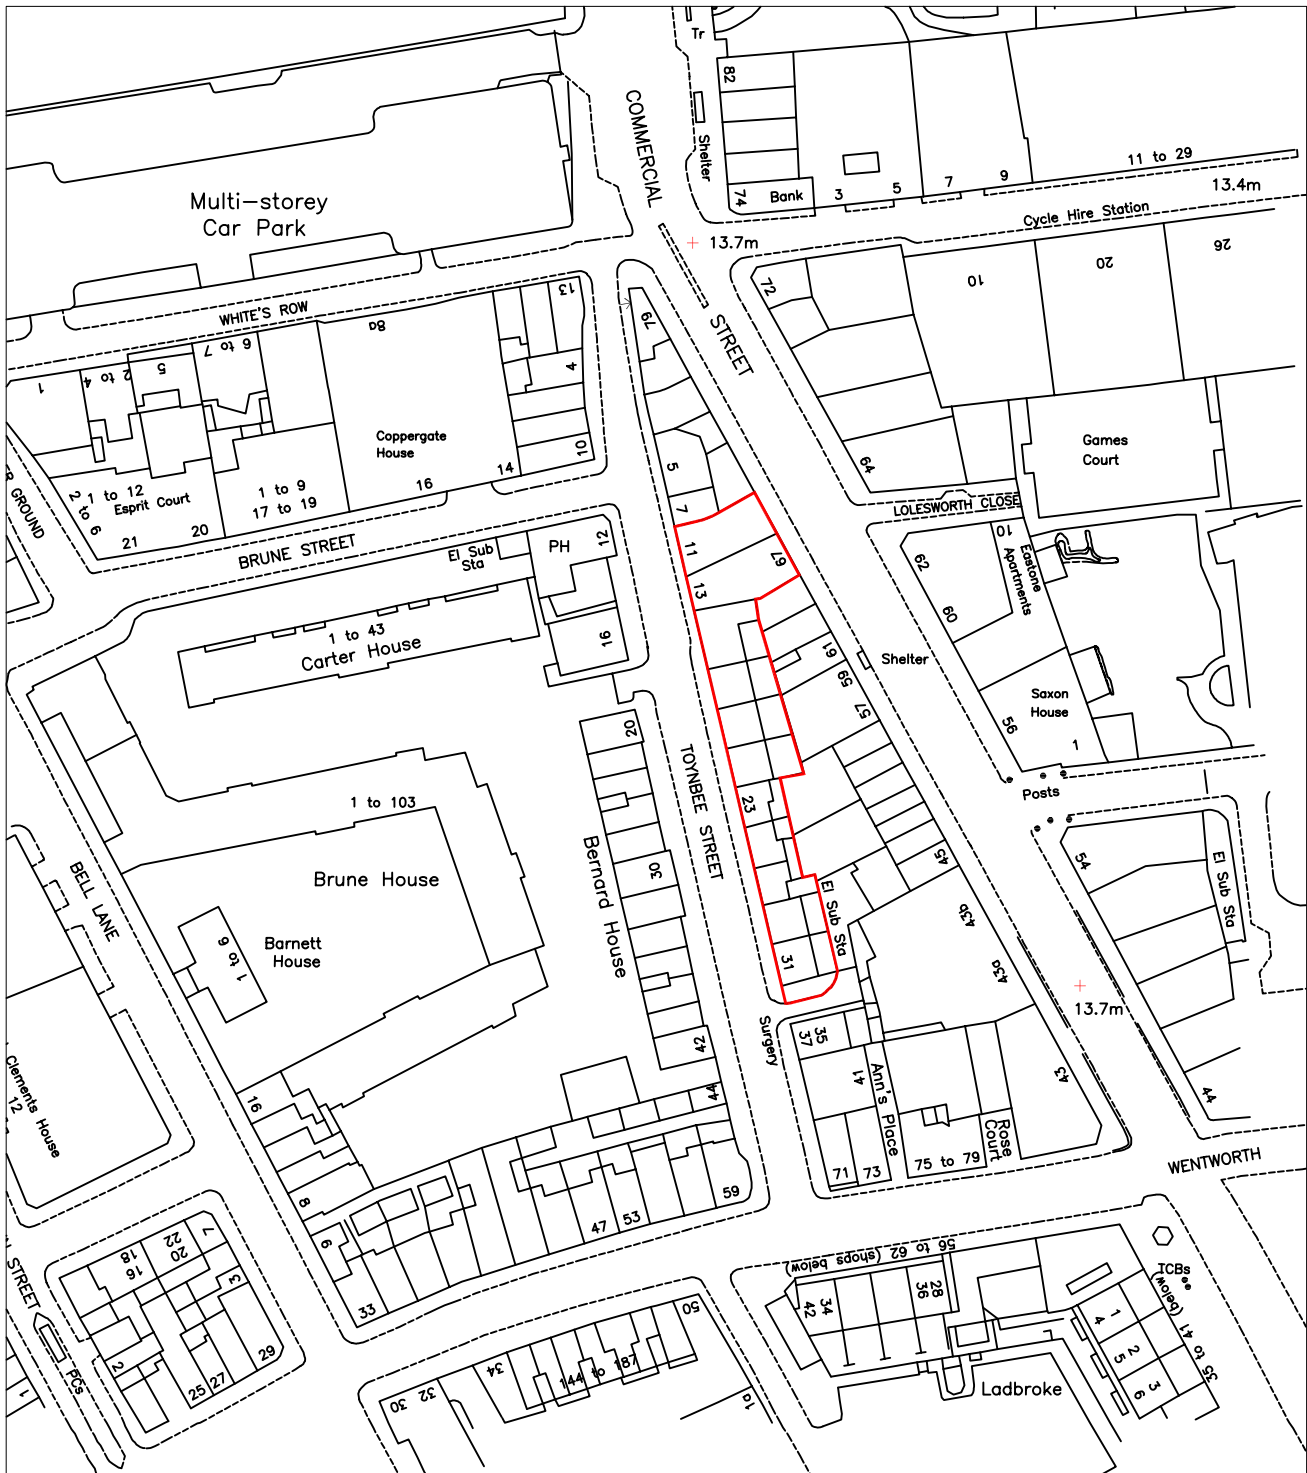

 **Extent of site**


Produced from Ordnance Survey digital data and incorporating surveyed revision available at this date.  
© Crown Copyright 1998. Reproduction in whole or part is prohibited without prior permission of Ordnance Survey.  
Supplied by London Borough of Tower Hamlets Licence Number: LA100019288



**ASSET MANAGEMENT**

# Asset Management

Title 2 Jubilee Street, London.	Scale 1:1250	Date 20:12:2010	Area 278 m <sup>2</sup>
------------------------------------	-----------------	--------------------	----------------------------

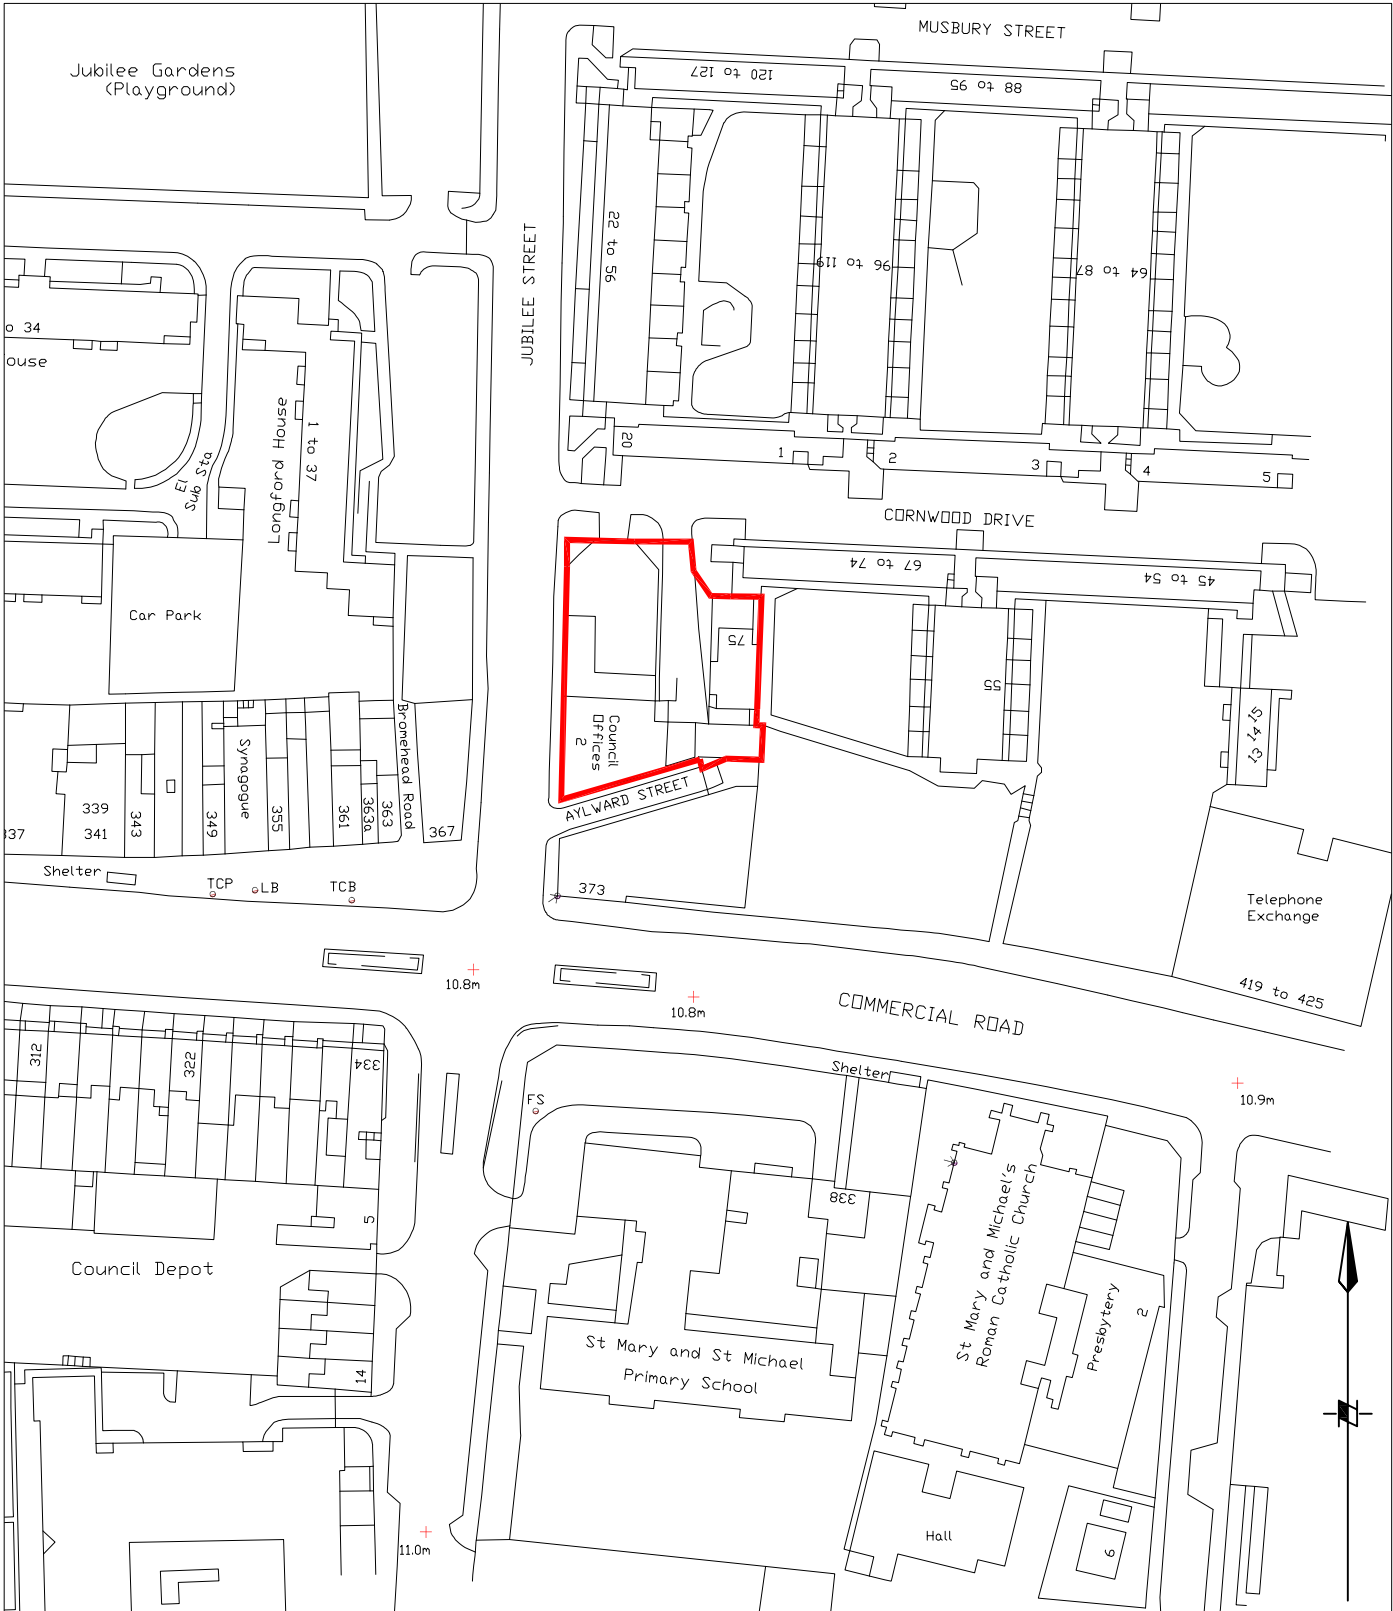


 Site Boundary

# TREDEGAR BOILER HOUSE

## 327-329 MORVILLE STREET E3

Area: 1437m<sup>2</sup>

Scale: 1/1250

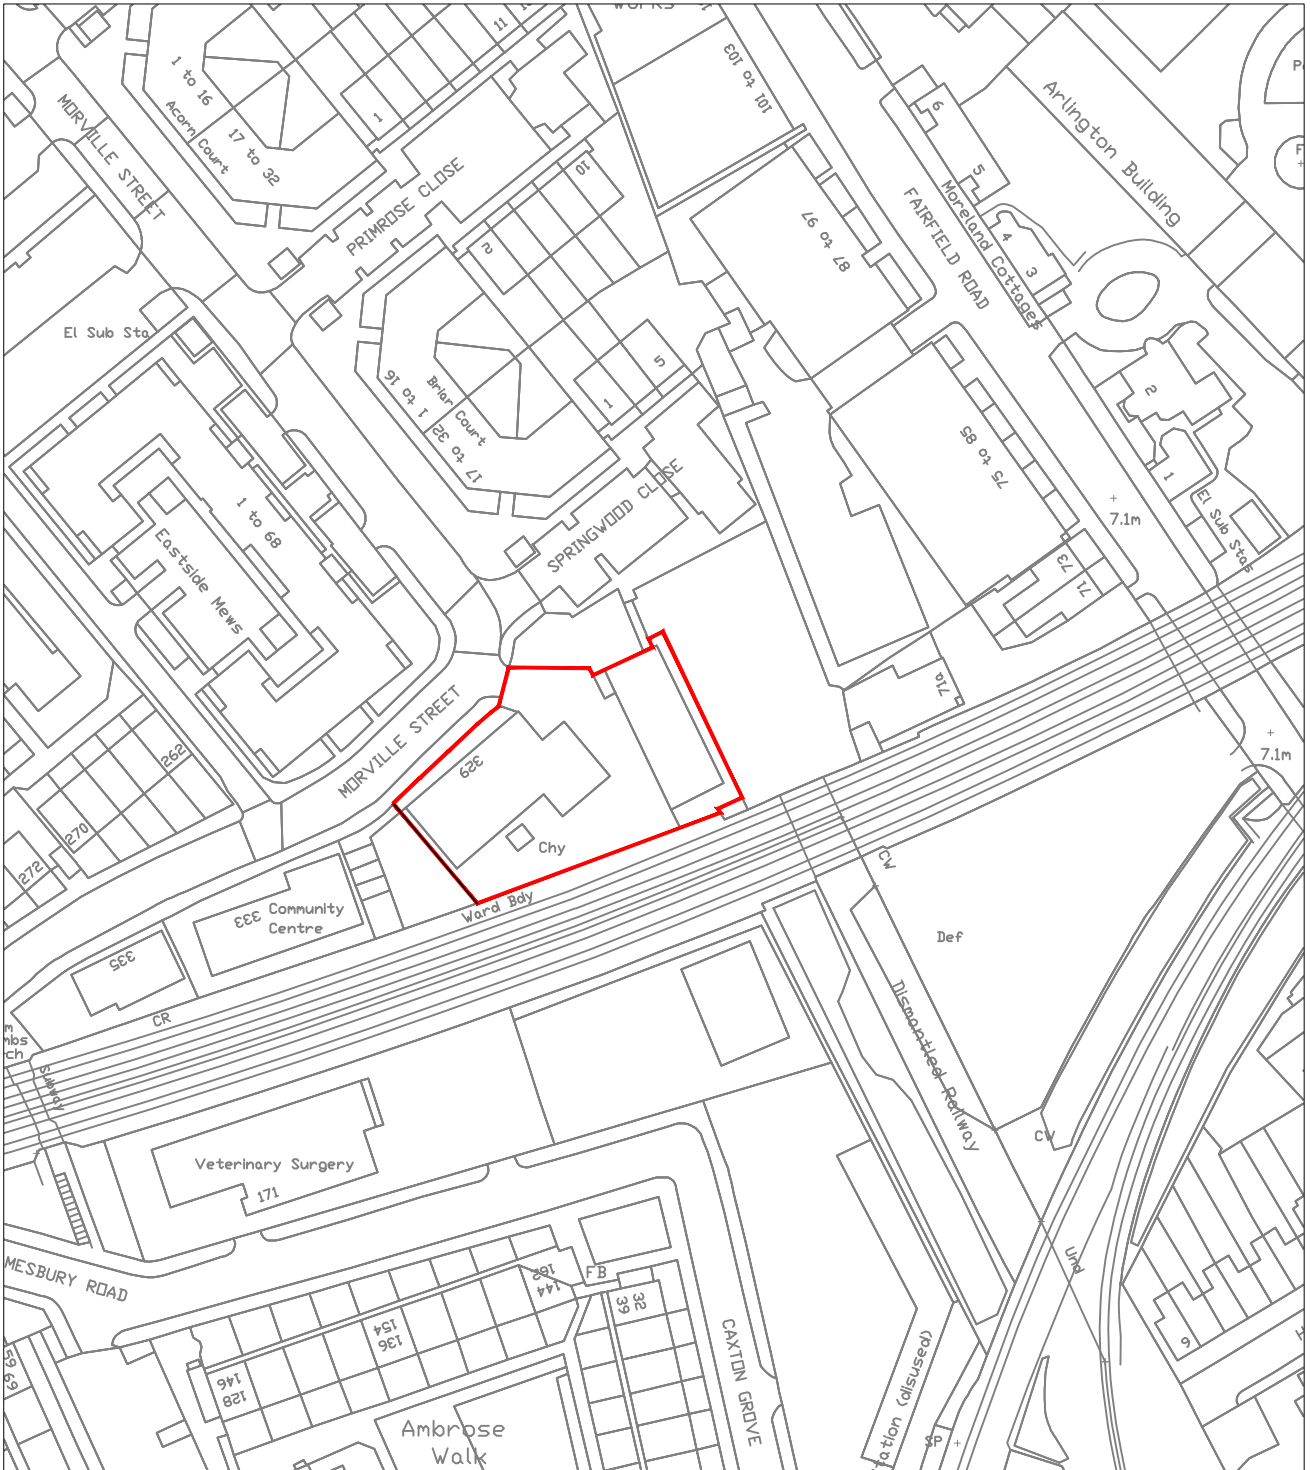

 **Extent of site**

Produced from Ordnance Survey digital data and incorporating surveyed revision available at this date.  
© Crown Copyright 1998. Reproduction in whole or part is prohibited without prior permission of Ordnance Survey.  
Supplied by London Borough of Tower Hamlets Licence Number: LA100019288




# ASSET MANAGEMENT




# 31 Turner Street, E1 2AU



Scale 1:1250

 

Produced by London Borough of Tower Hamlets on 12/11/2010. This map is based upon Ordnance Survey material with the permission of Ordnance Survey on behalf of the Controller of Her Majesty's Stationery Office © Crown Copyright. Unauthorised reproduction infringes Crown copyright and may lead to prosecution reproduction infringes Crown copyright and may lead to prosecution or civil proceedings. 100019288, 2010.

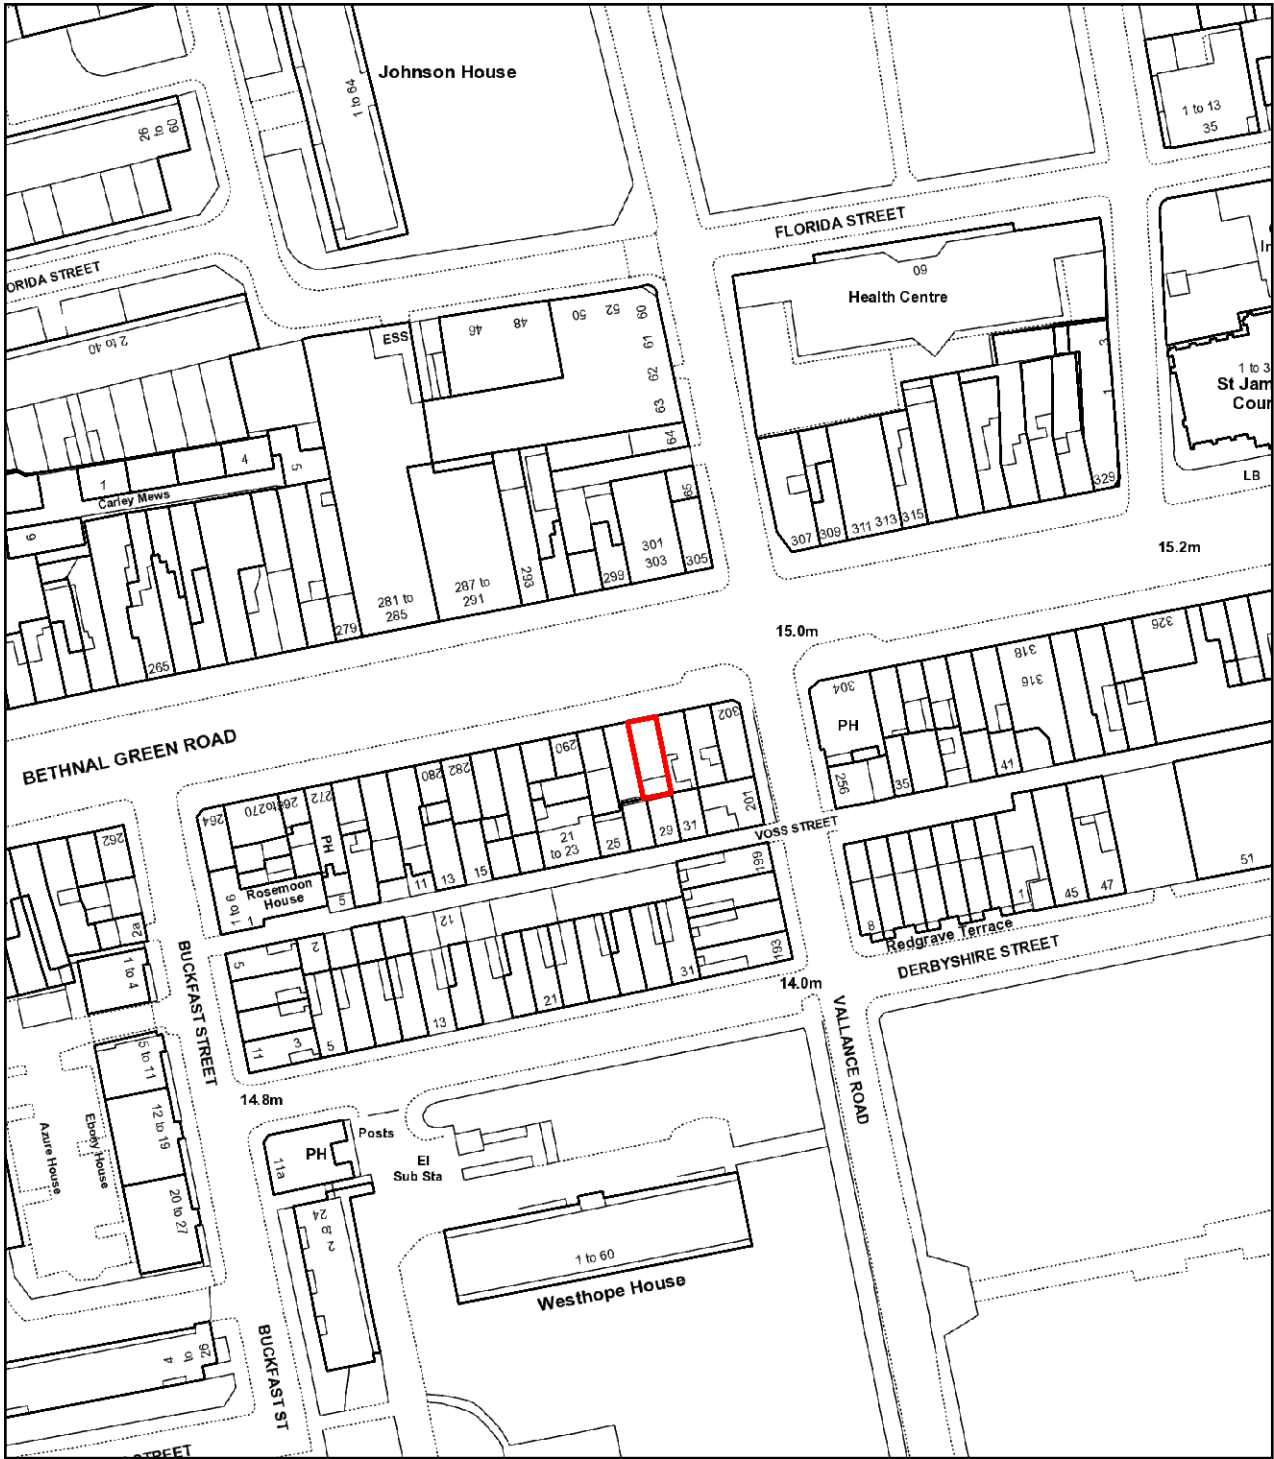

# 296 Bethnal Green Road

## Site Plan



Scale 1:1250

