

LICENSING SUB COMMITTEE

Tuesday, 10 November 2020 at 5.30 p.m.

Online 'Virtual' Meeting - <https://towerhamlets.public-i.tv/core/portal/home>

This meeting is open to the public to attend.

Contact for further enquiries:

Simmi Yesmin, Senior Democratic Services Officer
1st Floor, Town Hall, Mulberry Place, 5 Clove Crescent, E14 2BG
Tel: 020 7364 4120
E-mail: simmi.yesmin@towerhamlets.gov.uk
Website: <http://www.towerhamlets.gov.uk/committee>

Scan this code
for an electronic
agenda



Public Information

Attendance at meetings.

The public are welcome to attend meetings of the Committee. However seating is limited and offered on a first come first served basis.


Audio/Visual recording of meetings.

Should you wish to film the meeting, please contact the Committee Officer shown on the agenda front page.

Mobile telephones

Please switch your mobile telephone on to silent mode whilst in the meeting.

Access information for the Town Hall, Mulberry Place.

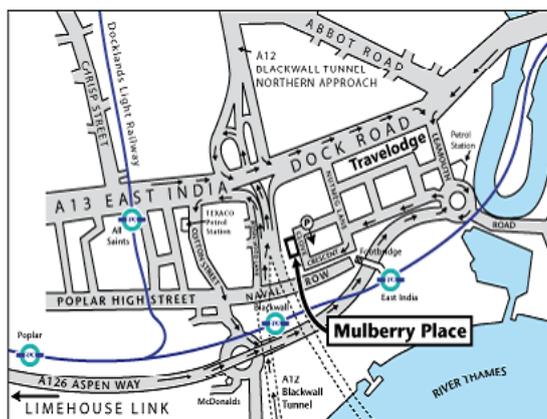

Bus: Routes: D3, D6, D7, D8, 15, 108, and 115 all stop near the Town Hall.

Docklands Light Railway: Nearest stations are East India: Head across the bridge and then through the complex to the Town Hall, Mulberry Place

Blackwall station: Across the bus station then turn right to the back of the Town Hall complex, through the gates and archway to the Town Hall.

Tube: The closest tube stations are Canning Town and Canary Wharf

Car Parking: There is limited visitor pay and

display parking at the Town Hall (free from 6pm)

If you are viewing this on line: (http://www.towerhamlets.gov.uk/content_pages/contact_us.aspx)

Meeting access/special requirements.

The Town Hall is accessible to people with special needs. There are accessible toilets, lifts to venues. Disabled parking bays and an induction loop system for people with hearing difficulties are available. Documents can be made available in large print, Braille or audio version. For further information, contact the Officers shown on the front of the agenda



Fire alarm

If the fire alarm sounds please leave the building immediately by the nearest available fire exit without deviating to collect belongings. Fire wardens will direct you to the exits and to the fire assembly point. If you are unable to use the stairs, a member of staff will direct you to a safe area. The meeting will reconvene if it is safe to do so, otherwise it will stand adjourned.

Electronic agendas reports and minutes.

Copies of agendas, reports and minutes for council meetings can also be found on our website from day of publication.

To access this, click www.towerhamlets.gov.uk/committee and search for the relevant committee and meeting date.

Agendas are available at the Town Hall, Libraries, Idea Centres and One Stop Shops and on the Mod.Gov, iPad and Android apps.



QR code for smart phone users.

APOLOGIES FOR ABSENCE

To receive any apologies for absence.

1. DECLARATIONS OF INTEREST (Pages 7 - 8)

Members are reminded to consider the categories of interest, identified in the Code of Conduct for Members to determine: whether they have an interest in any agenda item and any action they should take. For further details, see the attached note from the Monitoring Officer.

Members are also reminded to declare the nature of the interest at the earliest opportunity and the agenda item it relates to. Please note that ultimately it is the Members' responsibility to identify any interests and also update their register of interest form as required by the Code.

If in doubt as to the nature of an interest, you are advised to seek advice prior the meeting by contacting the Monitoring Officer or Democratic Services.

2. RULES OF PROCEDURE (Pages 9 - 18)

To note the rules of procedure which are attached for information.

3. ITEMS FOR CONSIDERATION	PAGE NUMBER(S)	WARD(S) AFFECTED
3.1 Application for a Variation of the Premise Licence for Budgens Express 287-289 Whitechapel Road London E1 1BY	19 - 98	Spitalfields & Banglatown

Licensing Objectives:

- Public Nuisance
- Crime & Disorder
- Public Safety

Representations by:

- Local Resident

3 .2 Application for a new Premise Licence for Hoshi, 10 Toynbee Street, London E1 7NE 99 - 188 Spitalfields & Banglatown

Licensing Objectives:

- Public Nuisance

Representations by:

- Licensing Authority
- Environmental Health

3 .3 Application for a Variation of a Premises Licence for (Enso) 94 Brick Lane, London E1 6RL 189 - 284 Spitalfields & Banglatown

Licensing Objectives:

- Public Nuisance
- Crime & Disorder

Representations by:

- Licensing Authority
- Metropolitan Police
- Environmental Health
- Planning Authority

4. EXTENSION OF DECISION DEADLINE: LICENSING ACT 2003

The Sub Committee may be requested to extend the decision deadline for applications to be considered at forthcoming meetings due to the volume of applications requiring a hearing. Where necessary, details will be provided at the meeting.

This page is intentionally left blank

Agenda Item 1

DECLARATIONS OF INTERESTS AT MEETINGS– NOTE FROM THE MONITORING OFFICER

This note is for guidance only. For further details please consult the Code of Conduct for Members at Part C, Section 31 of the Council's Constitution

(i) Disclosable Pecuniary Interests (DPI)

You have a DPI in any item of business on the agenda where it relates to the categories listed in **Appendix A** to this guidance. Please note that a DPI includes: (i) Your own relevant interests; (ii) Those of your spouse or civil partner; (iii) A person with whom the Member is living as husband/wife/civil partners. Other individuals, e.g. Children, siblings and flatmates do not need to be considered. Failure to disclose or register a DPI (within 28 days) is a criminal offence.

Members with a DPI, (unless granted a dispensation) must not seek to improperly influence the decision, must declare the nature of the interest and leave the meeting room (including the public gallery) during the consideration and decision on the item – unless exercising their right to address the Committee.

DPI Dispensations and Sensitive Interests. In certain circumstances, Members may make a request to the Monitoring Officer for a dispensation or for an interest to be treated as sensitive.

(ii) Non - DPI Interests that the Council has decided should be registered – (Non - DPIs)

You will have 'Non DPI Interest' in any item on the agenda, where it relates to (i) the offer of gifts or hospitality, (with an estimated value of at least £25) (ii) Council Appointments or nominations to bodies (iii) Membership of any body exercising a function of a public nature, a charitable purpose or aimed at influencing public opinion.

Members must declare the nature of the interest, but may stay in the meeting room and participate in the consideration of the matter and vote on it **unless:**

- A reasonable person would think that your interest is so significant that it would be likely to impair your judgement of the public interest. **If so, you must withdraw and take no part in the consideration or discussion of the matter.**

(iii) Declarations of Interests not included in the Register of Members' Interest.

Occasions may arise where a matter under consideration would, or would be likely to, **affect the wellbeing of you, your family, or close associate(s) more than it would anyone else living in the local area** but which is not required to be included in the Register of Members' Interests. In such matters, Members must consider the information set out in paragraph (ii) above regarding Non DPI - interests and apply the test, set out in this paragraph.

Guidance on Predetermination and Bias

Member's attention is drawn to the guidance on predetermination and bias, particularly the need to consider the merits of the case with an open mind, as set out in the Planning and Licensing Codes of Conduct, (Part C, Section 34 and 35 of the Constitution). For further advice on the possibility of bias or predetermination, you are advised to seek advice prior to the meeting.

Section 106 of the Local Government Finance Act, 1992 - Declarations which restrict Members in Council Tax arrears, for at least a two months from voting

In such circumstances the member may not vote on any reports and motions with respect to the matter.

Further Advice contact: Asmat Hussain, Corporate Director, Governance and Monitoring Officer,
Tel: 0207 364 4800.

APPENDIX A: Definition of a Disclosable Pecuniary Interest

(Relevant Authorities (Disclosable Pecuniary Interests) Regulations 2012, Reg 2 and Schedule)

Subject	Prescribed description
Employment, office, trade, profession or vacation	Any employment, office, trade, profession or vocation carried on for profit or gain.
Sponsorship	Any payment or provision of any other financial benefit (other than from the relevant authority) made or provided within the relevant period in respect of any expenses incurred by the Member in carrying out duties as a member, or towards the election expenses of the Member. This includes any payment or financial benefit from a trade union within the meaning of the Trade Union and Labour Relations (Consolidation) Act 1992.
Contracts	Any contract which is made between the relevant person (or a body in which the relevant person has a beneficial interest) and the relevant authority— (a) under which goods or services are to be provided or works are to be executed; and (b) which has not been fully discharged.
Land	Any beneficial interest in land which is within the area of the relevant authority.
Licences	Any licence (alone or jointly with others) to occupy land in the area of the relevant authority for a month or longer.
Corporate tenancies	Any tenancy where (to the Member's knowledge)— (a) the landlord is the relevant authority; and (b) the tenant is a body in which the relevant person has a beneficial interest.
Securities	Any beneficial interest in securities of a body where— (a) that body (to the Member's knowledge) has a place of business or land in the area of the relevant authority; and (b) either— (i) the total nominal value of the securities exceeds £25,000 or one hundredth of the total issued share capital of that body; or (ii) if the share capital of that body is of more than one class, the total nominal value of the shares of any one class in which the relevant person has a beneficial interest exceeds one hundredth of the total issued share capital of that class.

TOWER HAMLETS



LICENSING COMMITTEE

RULES OF PROCEDURE GOVERNING APPLICATIONS FOR PREMISES LICENCES AND OTHER PERMISSIONS UNDER THE LICENSING ACT 2003

Date Last Reviewed:	14 th June 2016
Reviewed By:	Senior Corporate and Governance Legal Officer
Approved By:	Licensing Committee
Date Approved:	14 th June 2016
Version No.	1
Document Owner:	Paul Greeno
Post Holder:	Senior Corporate and Governance Legal Officer
Date of Next Scheduled Review:	31 st March 2018

1. Interpretation

- 1.1 These Procedures describe the way in which hearings will be conducted under the Licensing Act 2003, as set out in the Licensing Act 2003 (Hearings) Regulations 2005 (as amended) ('the Hearings Regulations'). The Procedures take into account the Licensing Act (Premises Licences and Club Premises Certificates) Regulations 2005.
- 1.2 Except where otherwise stated, references in this Code are to the Licensing Committee and its Sub-committees and the expression 'Licensing Committee' should be interpreted accordingly.
- 1.3 The Hearings Regulations provide (Regulation 21) that a Licensing Authority shall, subject to the provisions of those Regulations, determine for itself the procedure to be followed at a hearing.
- 1.4 These Procedures, therefore, set out the way in which Licensing Committee Meetings will be conducted under the Licensing Act 2003, following the requirements of the Hearings Regulations.
- 1.5 Proceedings will not be rendered void only as the result of failure to comply with any provision of the Hearings Regulations (Regulation 31) save that in any case of such an irregularity, the Licensing Committee shall, if it considers that any person may have been prejudiced as a result of the irregularity, take such steps as it thinks fit to cure the irregularity before reaching its determination (Regulation 32).

2. Composition of Sub-Committee

- 2.1 The Sub-Committee will consist of three (3) members and no business shall be transacted unless three (3) members of the Licensing Committee are present and able to form a properly constituted Licensing Sub-Committee. In such cases the Chair shall have a second or casting vote.

3. Procedure

- 3.1 The hearing shall take place in public save that the Licensing Committee may exclude the public from all or part of a hearing where it considers that, on balance, it is in the public interest to do so. The parties and any person representing them may be excluded in the same way as another member of the public. Any person so excluded may, before the end of the hearing, submit to the Licensing Committee in writing, any information which, they would have been entitled to give orally had they not been required to leave. Where there are a number of items on the agenda, the adjournment of that item for a short period, whilst another item is heard, may allow this process to be carried out effectively.

- 3.2 The Chair will begin by asking the parties to identify themselves and confirm whether or not they are represented.
- 3.3 The Licensing Committee should always satisfy itself that sufficient notice of the hearing has been given to all parties and if not satisfied, then the Licensing Committee should take such steps as it thinks fit to deal with that issue before reaching its determination and this could include adjourning that application to a later date.
- 3.4 The Licensing Committee will then consider any requests by a party for any other person to be heard at the hearing in accordance with the Regulations. Permission will not be unreasonably withheld provided proper notice has been given.
- 3.5 The Chair will then explain how the proceedings will be conducted, and indicate any time limits that may apply to the parties to the application. In setting time limits, the Licensing Committee will take into account the importance of ensuring that all parties receive a fair hearing, and the importance of ensuring that all applications are determined expeditiously and without undue delay. Further the Licensing Committee must have regard to the requirement to allow each party an equal amount of time.
- 3.6 If a party considers that any time limit is not sufficient then they should address the Licensing Committee and which will determine accordingly.
- 3.7 If any party has informed the Authority that they will not be attending or be represented at the hearing or any party does not give notice that they will not be attending but fails to attend and is not represented, the Licensing Committee may proceed in their absence or adjourn the hearing if it considers it to be necessary in the public interest. An adjournment will not be considered where due to the operation of the Hearing Regulations it would not be possible to adjourn.
- 3.8 If the Licensing Committee adjourns the hearing to a specified date it must specify the date, time and place to which the hearing has been adjourned and why it is considered necessary in the public interest.
- 3.9 If the Licensing Committee holds the hearing in the absence of a party, it will consider at the hearing the application, representation or notice given by that party.
- 3.10 The Chair will invite an Officer of the Licensing Section to present the report by briefly summarising the application and the number and type of the representations as set out in the papers circulated. The Officer will also advise of any discussions held with the parties; any amendments made to the application; any representations withdrawn; and any agreed conditions that the Licensing Committee is being asked to consider. The Officer shall not give

any opinion on the application or ask the Committee to make an inference based on such an opinion.

- 3.11 Members of the Licensing Committee can then ask questions of clarification of the Licensing Officer or seek legal advice from the Legal Adviser to the Licensing Committee if they require in respect of matters raised during the presentation by the Licensing Officer.
- 3.12 The Legal Adviser to the Licensing Committee will then give any relevant legal advice that the Licensing Committee need to take into consideration.
- 3.13 The Chair will then ask the applicant or their representative, if present, to present a summary of the nature and extent of the application. This should be brief, avoid repetition of material already available to the Licensing Committee in the Officer's report or otherwise, and include any reasons why an exception should be made to the Council's Licensing Policy, where appropriate, and respond to the written representations received. The submission may be followed by the evidence of any person who has been given permission by the Committee to give supporting evidence on behalf of the applicant or who has made a representation in favour of the application.
- 3.14 The application is to be presented within the time limit that has been set.
- 3.15 Where an applicant is unrepresented and having difficulty in presenting their application then the Legal Adviser to the Licensing Committee may ask questions of the applicant so that the relevant points are addressed and clarified for the Licensing Committee.
- 3.16 Members of the Licensing Committee may ask questions of the person presenting the case after their address as well as any other person who has spoken in support of the application. Members can also ask questions of the applicant as well as any other person present for the applicant who they consider can assist.
- 3.17 The Legal Adviser to the Licensing Committee may ask questions for the purpose of clarifying points for the Licensing Committee.
- 3.18 The Chair will then ask the persons who have made representations against the application to address the Licensing Committee within the time limit that has been set. They should not repeat what is already set out in their representations or notice or raise new matters. In their address they should provide clarification on any points previously requested by the Council. The submission may be followed by the evidence of any person who has been given permission by the Committee to give supporting evidence.
- 3.19 Members of the Licensing Committee may then ask questions of the persons making representations against the application and any other person who has

spoken in support of such representation. Members can also ask questions of any other person present who they consider can assist.

- 3.20 The Legal Adviser to the Licensing Committee may ask questions for the purpose of clarifying points for the Licensing Committee.
- 3.21 Petitions will be treated as representations provided they meet the requirements for relevant representations set out in the Licensing Act 2003. Members should proceed with caution when relying upon petitions used as evidence due to the structure and wording used.
- 3.22 The Licensing Committee will disregard any information given by a party, or any other person appearing at the hearing, which is not relevant to:
 - a) their application, representation or notice; and
 - b) the promotion of the licensing objectives or the crime prevention objective where notice has been given by the police.
- 3.23 The Chair will intervene at any stage of the hearing to prevent repetitious or irrelevant points being raised.
- 3.24 Cross examination of any party or any other person allowed to appear will not be allowed unless specifically permitted by the Chair.
- 3.25 There is no right for any party to sum up but they may be permitted to do at the discretion of the Chair and within time limits prescribed by the Chair.
- 3.26 The Licensing Committee will consider its decision in private save that the Legal Adviser and Democratic Services Officer will remain with them.
- 3.27 The Licensing Committee will normally return to open session to announce its decision but in cases where the prescribed time limit allows for a later determination and it is appropriate to determine the matter within that time then the Chair will advise the parties present that the decision will not be announced then but that the determination will take place within the prescribed time limit and that written notification will be dispatched to all parties advising them of the determination.

4. Exclusions

- 4.1 In addition to any exclusion under paragraph 3.1 above, The Licensing Committee may require any person attending the hearing who in their opinion is behaving in a disruptive manner to leave the hearing and may refuse to permit the person to return; or allow them to return only on such conditions as Licensing Committee may specify.

- 4.2 Any person so excluded may, before the end of the hearing, submit to the Authority in writing, any information which, they would have been entitled to give orally had they not been required to leave.

Guidance for Licensing Sub-Committee Meetings.

(1) Attendance at Meetings.

All meetings of the Sub- Committee are open to the public and press to attend. On rare occasions, the Sub-Committee may retire to consider private business that will be clearly marked on the agenda as such. The press and public will be excluded for those confidential items only. We try to keep confidential reports to an absolute minimum. We request that you show courtesy to all present and please keep mobile phones on silent. Meetings can reach full capacity and seats are allocated on a first come first come served basis.

(2) Licensing Sub-Committee Role and Membership.

In summary, the Sub - Committee will consider and determine applications to grant, vary or review a license submitted under the Licensing Act 2003 where representations have been made. The full terms of reference can be found on the Committee webpages (see below). The Licensing Sub - Committee will consist of 3 Members of the main Licensing Committee. Meetings are normally held in the Town Hall Council Chamber.

Licensing Sub- Committee Webpages

To view go to the Committee and Member Services web page:
www.towerhamlets.gov.uk/committee - 'agenda, reports, decisions and minutes', then click on 'Licensing Sub- Committee'.

The pages include:

- Terms of Reference for the Licensing Sub -Committee.
- Meeting dates, agendas and minutes.
- Agenda timetable including agenda publication dates. (To view click 'browse meetings and agendas for this committee', then 'show agenda management timetable').

(3) Access to Committee Papers.

The agenda for Sub - Committee meetings is published five clear (working) days before the Sub - Committee meeting on the Committee webpages (except for certain types of applications where special rules apply). All Committee papers (i.e. agendas, reports, minutes and decisions) are published on the website and also available on iPad and Android tablet apps downloadable for free from their respective app stores.

(4) Who can speak at Licensing Sub- Committee meetings?

Only interested parties may address the Sub-Committee (those who have made a valid representation) and the applicant and their representatives. Although the Sub-Committee may allow other persons to present the interested parties evidence or to give supporting evidence. If you are planning to attend the hearing to address the committee, you are advised to contact the **Page 15** Committee Officer - see the Committee

pages and agenda front page for contact details. Speakers are advised to arrive at the start of the meeting in case the order of business is changed. Speakers will be called to speak by the Chair at the appropriate time. If speakers are not present by the time their application is heard, the Committee may consider the item in their absence.

(5) What can be circulated?

Should you wish to submit any material, please contact the Committee/Licensing Officer as soon as possible. The Sub-Committee may accept information at the hearing, however this is only with the agreement of all parties present.

(6) How will the applications be considered?

The Sub-Committee will normally consider the items in agenda order subject to the Chair’s discretion. The hearing procedure is detailed at the end of this guidance.

(7) How can I find out about a decision?

You can contact Democratic Services the day after the meeting to find out the decisions.

(8) Queries on reports.

For any questions, please contact the Officer named on the front of the report.

Typical Seating Plan for Licensing Sub - Committee Meetings in the Town Hall Council Chamber.

Public Seating		Objectors Benches		Sub-Committee Members
Public Seating				Chair
Public Seating				Legal Officer
Public Seating		Applicants Benches		Committee Officer
Public Seating				Licensing Officer

LICENSING SUB COMMITTEE HEARING PROCEDURE

All interested parties to the hearing must notify Democratic Services within prescribed timescales that they intend to attend and/or be represented at the hearing and whether any witnesses will be attending on their behalf. The meeting will be in the form of a discussion led by the Sub Committee, cross examination of either party will not be permitted.

The Chair will allocate an equal amount of speaking time to each party. Where there is more than one representation raising the same or similar grounds, those parties should consider nominating a single representative to address the Sub-Committee on their behalf at the hearing.

The hearing will proceed as follows (subject to the discretion of the Chair).

1. Chair will introduce him/herself and ask Members, officers, and all interested parties present at the meeting to introduce themselves.
2. Licensing Officer to present the report.
3. Committee Members to ask questions of officer (if any).
4. The Applicant to present their case in support of their application (including any witnesses they may have).
5. Committee Members to ask questions of applicants and their witnesses or ask for points of clarification.
6. The relevant Responsible Authorities in attendance will present their case and their reasons for representation (including any witnesses they may have).
7. The Objectors/Interested Parties in attendance will present their case and their reasons for objecting (including any witnesses they may have).
8. Committee Members to ask questions of Responsible Authorities, objectors and their witnesses or ask for points of clarification.
9. Applicant (with exception and with permission of the Chair) can ask questions of the other parties to the hearing and their witnesses.
10. Interested Parties to the hearing (with exception and with the permission of the Chair) can ask questions of the applicant/other parties to the hearing and their witnesses.
11. Chair's closing remarks
12. Sub-Committee retire from the meeting with the Committee Officer and Legal Officer and consider their decision.
13. The Sub-Committee will return to the meeting and Chair announces the decision together with the reasons for the decision and any right to appeal.
14. A Decision letter will be sent to all interested parties confirming the decision made.

This page is intentionally left blank

Agenda Item 3.1

Committee: Licensing Sub Committee	Date 10 November 2020	Classification Unclassified	Report No.	Agenda Item No.
--	--------------------------	---------------------------------------	------------	-----------------

Report of: David Tolley Head of Environmental Health & Trading Standards Originating Officer: Lavine Miller-Johnson Licensing Officer	Title: Licensing Act 2003 Application for a Variation of a Premise Licence for Budgens Express 287-289 Whitechapel Road London E1 1BY Ward affected: Spitalfields & Banglatown
--	---

1.0 Summary

Applicant: **First Green West Ltd**

Name and Address of Premises: **Budgens Express
287-289 Whitechapel Road
London E1 1BY**

Licence sought: **Variation of a premises licence
Licensing Act 2003 - Sale by retail of Alcohol**

Objectors: **Resident**

2.0 Recommendations

2.1 That the Licensing Committee considers the application and objections then adjudicate accordingly.

LOCAL GOVERNMENT 2000 (Section 97)
LIST OF "BACKGROUND PAPERS" USED IN THE DRAFTING OF THIS REPORT

Brief description of "background paper"

Tick if copy supplied for register

If not supplied, name and telephone number of holder

File
Section 182 Guidance
LBTH Licensing Policy

Lavine Miller-Johnson
020 7364 2665

3.0 **Background**

3.1 This is an application for a variation of a Premise Licence for Budgens Express 287-289 Whitechapel Road London E1 1BY

3.2 The applicant has described the premises and variation as: *A high street convenience store which has been in situ for over 15 years and trading with a Premises Licence with a terminal hour of 11pm. The proposed Variation is to permit the sale of alcohol at any time during the opening hours of the premises (currently trading 24 hours, 7 days a week)*

3.3 A copy of the application is included as **Appendix 1**.

3.4 The hours applied for are as follows: -

Sale of Alcohol (off sales only)

Monday to Sunday from 00:00 hours to 00:00 hours (24hrs a day)

Hours premise is open to the public

Monday to Sunday from 00:00 – 00:00 hours (24hrs a day)

Conditions to be removed from the existing premise licence:

Alcohol shall not be sold or supplied except during permitted hours.

In this condition, permitted hours means:

- a. On weekdays, other than Christmas Day, 8 a.m. to 11 p.m.
- b. On Sundays, other than Christmas Day, 10 a.m. to 10.30 p.m.
- c. On Christmas Day, 12 noon to 3 p.m. and 7 p.m. to 10.30 p.m.
- d. On Good Friday, 8 a.m. to 10.30 p.m.

The above restrictions do not prohibit:

- (a) during the first twenty minutes after the above hours, the taking of the alcohol from the premises, unless the alcohol is supplied or taken in an open vessel;
- (b) the ordering of alcohol to be consumed off the premises, or the despatch by the vendor of the alcohol so ordered;
- (c) the sale of alcohol to a trader or club for the purposes of the trade or club;
- (d) the sale or supply of alcohol to any canteen or mess, being a canteen in which the sale or supply of alcohol is carried out under the authority of the Secretary of State or an authorised mess of members of Her Majesty's naval, military or air forces;

4.0 **Location and Nature of the premises**

4.1 Existing premises licence has been included as **Appendix 2**.

4.2 Maps showing the surrounding area included as **Appendix 3**.

- 4.3 Photographs of the premises are included in **Appendix 4**.
- 4.4 Details of other licensed venues in the immediate vicinity are included as **Appendix 5**.

5.0 **Licensing Policy and Government Advice**

- 5.1 The Council has adopted a licensing policy and this is available from the Licensing Section, and at the hearing. The revised policy came into effect on 1st November 2018.
- 5.2 Relevant Sections of the policy are brought to the attention of Members within the Licensing Officers report.
- 5.3 The Home Secretary has issued Guidance under Section 182 of the Licensing Act 2003. This is available on the Government's website, www.homeoffice.gov.uk. It was last revised in April 2018.
- 5.4 Relevant Sections of this advice are brought to Members attention within the Licensing Officers report. Members should note however, that in some areas Tower Hamlets, after a proper consideration of local circumstances, has not followed the Government's advice, or has developed it further.

6.0 **Representations**

- 6.1 All representations have to meet basic legal and administrative requirements. If they fail to do so they cannot be accepted. When rejected the person sending in the representation must be written to, and an explanation for rejection given in writing.
- 6.2 A responsible authority or other person can make a representation. There are two tests for other persons and only one for a responsible authority. The two tests are contained in Section 18 of the Act.
- 6.3 All representations must be "about the likely effect of the grant of the premises licence on the promotion of the licensing objectives." Likely means something that will probably happen, i.e. on balance more likely than not.
- 6.4 Representations by responsible authorities do not have to meet the second test of not being vexatious and frivolous. Other persons have to meet this test.
- 6.5 The Home Office recommends that in borderline cases, the benefit of the doubt should be given to the interested party making the representation.
- 6.6 Section 182 Advice by the Home Office concerning relevant, vexatious and frivolous representations is attached as **Appendix 6**.

6.7 All the representations in this report have been considered by the relevant officer (Team Leader Licensing & Safety) and determined to have met the requirements of the Licensing Act 2003.

6.8 This hearing is required by the Licensing Act 2003, because relevant representations have been made by the following.

- Resident – **Appendix 7**

6.9 All of the responsible authorities have been consulted about this application. They are as follows:

- The Licensing Authority
- The Metropolitan Police
- The LFEPA (the London Fire and Emergency Planning Authority).
- Planning
- Health and Safety
- Noise (Environmental Health)
- Trading Standards
- Child Protection
- Public Health
- Home office (Immigration Enforcement)

6.10 In addition the application was required to be advertised in a local newspaper and by a blue poster. Only objections that relate to the following licensing objectives are relevant:

- the prevention of crime and disorder
- public safety
- the prevention of public nuisance
- the protection of children from harm

6.11 The objections relate to:

- Public Nuisance
- Crime & Disorder
- Public Safety

6.12 Essentially, the relevant parties oppose the application because the applicant has not explained how within the context of the application they will meet licensing objective of the prevention of public nuisance and the prevention of crime and disorder.

6.13 There are strict time limits to any representations. The time limits are contained in The Licensing Act 2003 (Premises licences and club premises certificates) Regulations 2005.

6.14 The applicant has offered measures in the operating schedule of the application that address the promotion of the Licensing Objectives. If there were no representations, the Licensing Authority would grant the licence, with conditions consistent with the operating schedule, which are relevant, proportionate and enforceable. Members are asked to consider the

schedule and incorporate any conditions as necessary to address the licensing objectives.

7.0 Conditions consistent with Operating Schedule

7.1 Conditions are those that are on the current premises licence.

8.0 Conditions Agreed with the Licensing Police - Appendix 8

1. The premises shall install and maintain a comprehensive CCTV system as per the minimum requirements of the Tower Hamlets Police Licensing Team. All entry and exit points will be covered enabling frontal identification of every person entering in any light condition. The CCTV system shall continually record whilst the premises is open for licensable activities and during all times when customers remain on the premises. All recordings shall be stored for a minimum period of 31 days with date and time stamping. Viewing of recordings shall be made available immediately upon the request of Police or authorised officer throughout the entire 31 day period.
2. A staff member from the premises who is conversant with the operation of the CCTV system shall be on the premises at all times when the premises are open. This staff member must be able to provide a Police or authorised council officer copies of recent CCTV images or data with the absolute minimum of delay when requested.
3. An incident log shall be kept at the premises and be available on request to the Police or an authorised officer. It must be completed within 24 hours of any incident and will record the following:
 - a) all crimes reported to the venue;
 - b) all ejections of patrons;
 - c) any complaints received concerning crime and disorder
 - d) any incidents of disorder;
 - e) all seizures of drugs or offensive weapons;
 - f) any faults in the CCTV system, searching equipment or scanning equipment;
 - g) any refusal of the sale of alcohol;
 - h) any visit by a relevant authority or emergency service.
4. In the event that a serious assault is committed on the premises (or appears to have been committed) the management will immediately ensure that:
 - a) the police (and, where appropriate, the London Ambulance Service) are called without delay;

- b) all measures that are reasonably practicable are taken to apprehend any suspects pending the arrival of the police;
 - c) the crime scene is preserved so as to enable a full forensic investigation to be carried out by the police; and such other measures are taken (as appropriate) to fully protect the safety of all persons present on the premises.
5. Challenge 25 proof of age scheme shall be operated at the premises where the only acceptable forms of identification are recognised photographic identification cards, such as a driving licence, passport or proof of age card with the PASS Hologram.
 6. The Telephone number and email address of the premises manager is to be kept at the store at all times and be given to a Police Officer or member of staff from a responsible authority upon request.

9.0 Licensing Officer Comments

9.1 The Live Music Act removed licensing requirements for the following:

- amplified live music and recorded music between 8am and 11pm before audiences of no more than 500 people on premises authorised to sell alcohol for consumption on the premises;
- unamplified live music between 8am and 11pm in all venues.

Further exemptions apply see Section 16.5-16.6 of Section 182 Guidance.

9.2 The following is intended to advise Members of the relevant aspects of the Boroughs Licensing Policy, guidance from the Secretary of State, legislation and good practice. Members may depart from the Council's Licensing Policy and/or Government advice, provide they consider it appropriate to do so, and have clear reasons for their decision.

9.3 Guidance issued under section 182 of the Licensing Act 2003

- ❖ As stated in the guidance it is “provided to licensing authorities in relation to the carrying out of their functions under the 2003 Act.” It is a key medium for promoting best practice, ensuring consistent application and promoting fairness equal treatment and proportionality (1.7).
- ❖ Also “as long as licensing authorities have properly understood this Guidance, they may depart from it if they have good reason to do so and can provide full reasons. Departure from this Guidance could give rise to an appeal or judicial review, and the reasons given will then be a key consideration for the courts when considering the lawfulness and merits of any decision taken.” Therefore licensing authorities will need to give full reasons for their actions (1.9).

- ❖ Also Members should note “A Licensing Authority may depart from its own policy if the individual circumstances of any case merit such a decision in the interests of the promotion of the licensing objectives.” (1.12)
 - ❖ Also, “The licensing authority may not impose any conditions unless its discretion has been exercised following receipt of relevant representations and it is satisfied as a result of a hearing (unless all parties agree a hearing is not necessary) that it is appropriate to impose conditions to promote one or more of the four licensing objectives.” Therefore, conditions may not be imposed for the purpose other than promoting the licensing objectives and in some cases no additional conditions will be appropriate. (10.8)
 - ❖ Necessary conditions should emerge from a risk assessment by the applicant, which should then be reflected in the operating schedule (10.4).
 - ❖ The Guidance states: “Where there are objections to an application to extend the hours during which licensable activities are to be carried on and the licensing authority determines that this would undermine the licensing objectives, it may reject the application or grant it with appropriate conditions and/or different hours from those requested.” (10.14)
 - ❖ Mandatory conditions must be imposed (10.27) and censorship avoided (10.17).
 - ❖ The Guidance states: “It is still permitted to sell alcohol using promotions (as long as they are compatible with any other licensing condition that may be in force), and the relevant person should ensure that the price of the alcohol is not less than the permitted price. Detailed guidance on the use of promotions is given in the guidance document available on the Gov.uk website.” (10.60) Also, “Licensing authorities should not attach standardised blanket conditions promoting fixed prices for alcoholic drinks to premises licences or club licences or club premises certificates in an area.” (10.21)
- 9.4 The Licensing Act 2003 permits children of any age to be on the premises which primarily sell alcohol providing they are accompanied by an adult. It is not necessary to make this a condition.
- 9.5 In all cases the Members should make their decision on the civil burden of proof, that is “the balance of probability.”
- 9.6 In all cases Members should consider whether or not primary legislation is the appropriate method of regulation and should only consider licence conditions when the circumstances in their view are not already adequately

covered elsewhere.

- 9.7 The Government has advised that conditions must be tailored to the individual type, location and characteristics of the premises and events concerned. Conditions cannot seek to manage the behaviour of customers once they are beyond the direct management of the licence holder and their staff and standardised conditions should be avoided where they cannot be shown to be appropriate. (1.16/1.17)
- 9.8 The Council's Licensing Policy generally expects applicants to address the licensing objectives and discuss how to do this with the relevant responsible authorities.
- 9.9 In **Appendices 9 - 16** Members are given general advice, and also have explanations of the Council's Licensing Policy, Government advice and other legislation relating to the matters previously identified.

10.0 **Legal Comments**

- 10.1 The Council's legal officer will give advice at the hearing.

11.0 **Finance Comments**

- 11.1 There are no financial implications in this report.

12.0 Appendices

Appendix 1	A copy of the application
Appendix 2	A copy of the existing premises licence
Appendix 3	Maps of the surrounding area
Appendix 4	Photographs of the premises
Appendix 5	Other licensed venues in the area
Appendix 6	Section 182 Advice by the DCMS- Relevant, vexatious and frivolous representations
Appendix 7	Representations from Resident
Appendix 8	Conditions agreed with the police
Appendix 9	S182 advice on Public Nuisance
Appendix 10	Licensing Officer comments on Public Nuisance
Appendix 11	S182 advice on Crime and Disorder
Appendix 12	Licensing Officer comments on Crime and Disorder
Appendix 13	S182 advice on Public Safety
Appendix 14	Licensing Officer comments on Public Safety
Appendix 15	Licensing Policy relating to hours of trading
Appendix 16	Planning

This page is intentionally left blank

Appendix 1



* required information

Section 1 of 18

You can save the form at any time and resume it later. You do not need to be logged in when you resume.

System reference This is the unique reference for this application generated by the system.

Your reference You can put what you want here to help you track applications if you make lots of them. It is passed to the authority.

Are you an agent acting on behalf of the applicant? Put "no" if you are applying on your own behalf or on behalf of a business you own or work for.

Yes No

Applicant Details

* First name

* Family name

* E-mail

Main telephone number Include country code.

Other telephone number

Indicate here if the applicant would prefer not to be contacted by telephone

Is the applicant:

Applying as a business or organisation, including as a sole trader

Applying as an individual

A sole trader is a business owned by one person without any special legal structure. Applying as an individual means the applicant is applying so the applicant can be employed, or for some other personal reason, such as following a hobby.

Applicant Business

Is the applicant's business registered in the UK with Companies House? Yes No

Registration number

Business name If the applicant's business is registered, use its registered name.

VAT number Put "none" if the applicant is not registered for VAT.

Legal status

Continued from previous page...

Applicant's position in the business

Home country

The country where the applicant's headquarters are.

Registered Address

Address registered with Companies House.

Building number or name

Street

District

City or town

County or administrative area

Postcode

Country

Agent Details

* First name

* Family name

* E-mail

Main telephone number

Include country code.

Other telephone number

Indicate here if you would prefer not to be contacted by telephone

Are you:

- An agent that is a business or organisation, including a sole trader
- A private individual acting as an agent

A sole trader is a business owned by one person without any special legal structure.

Agent Business

Is your business registered in the UK with Companies House? Yes No

Note: completing the Applicant Business section is optional in this form.

Registration number

Business name

If your business is registered, use its registered name.

VAT number

Put "none" if you are not registered for VAT.

Legal status

Continued from previous page...

Your position in the business

Home country

The country where the headquarters of your business is located.

Agent Registered Address

Address registered with Companies House.

Building number or name

Street

District

City or town

County or administrative area

Postcode

Country

Section 2 of 18

APPLICATION DETAILS

This application cannot be used to vary the licence so as to extend the period for which the licence has effect or to vary substantially the premises to which it relates. If you wish to make that type of change to the premises licence, you should make a new premises licence application under section 17 of the Licensing Act 2003.

I/we, as named in section 1, being the premises licence holder, apply to vary a premises licence under section 34 of the Licensing Act 2003 for the premises described in section 2 below.

* Premises Licence Number

Are you able to provide a postal address, OS map reference or description of the premises?

- Address OS map reference Description

Postal Address Of Premises

Building number or name

Street

District

City or town

County or administrative area

Postcode

Country

Premises Contact Details

Telephone number

Continued from previous page...

Non-domestic rateable value of premises (£)

66,500

Section 3 of 18

VARIATION

Do you want the proposed variation to have effect as soon as possible?

Yes No

Do you want the proposed variation to have effect in relation to the introduction of the late night levy?

Yes No

You do not have to pay a fee if the only purpose of the variation for which you are applying is to avoid becoming liable to the late night levy.

If your proposed variation would mean that 5,000 or more people are expected to attend the premises at any one time, state the number expected to attend

Describe Briefly The Nature Of The Proposed Variation

Describe the premises. For example the type of premises, its general situation and layout and any other information which could be relevant to the licensing objectives. Where your application includes off-supplies of alcohol and you intend to provide a place for consumption of these off-supplies, you must include a description of where the place will be and its proximity to the premises.

High Street convenience store which has been in situ for over 15 years and trading with a Premises Licence with a terminal hour of 11pm. The proposed Variation is to permit the sale of alcohol at any time during the opening hours of the premises (currently trading 24 hours, 7 days a week)

Section 4 of 18

PROVISION OF PLAYS

[See guidance on regulated entertainment](#)

Will the schedule to provide plays be subject to change if this application to vary is successful?

Yes No

Section 5 of 18

PROVISION OF FILMS

[See guidance on regulated entertainment](#)

Will the schedule to provide films be subject to change if this application to vary is successful?

Yes No

Section 6 of 18

PROVISION OF INDOOR SPORTING EVENTS

Continued from previous page...

[See guidance on regulated entertainment](#)

Will the schedule to provide indoor sporting events be subject to change if this application to vary is successful?

- Yes No

Section 7 of 18

PROVISION OF BOXING OR WRESTLING ENTERTAINMENTS

[See guidance on regulated entertainment](#)

Will the schedule to provide boxing or wrestling entertainments be subject to change if this application to vary is successful?

- Yes No

Section 8 of 18

PROVISION OF LIVE MUSIC

[See guidance on regulated entertainment](#)

Will the schedule to provide live music be subject to change if this application to vary is successful?

- Yes No

Section 9 of 18

PROVISION OF RECORDED MUSIC

[See guidance on regulated entertainment](#)

Will the schedule to provide recorded music be subject to change if this application to vary is successful?

- Yes No

Section 10 of 18

PROVISION OF PERFORMANCES OF DANCE

[See guidance on regulated entertainment](#)

Will the schedule to provide performances of dance be subject to change if this application to vary is successful?

- Yes No

Section 11 of 18

PROVISION OF ANYTHING OF A SIMILAR DESCRIPTION TO LIVE MUSIC, RECORDED MUSIC OR PERFORMANCES OF DANCE

[See guidance on regulated entertainment](#)

Will the schedule to provide anything similar to live music, recorded music or performances of dance be subject to change if this application to vary is successful?

- Yes No

Section 12 of 18

PROVISION OF LATE NIGHT REFRESHMENT

Continued from previous page...

Will the schedule to provide late night refreshment be subject to change if this application to vary is successful?

- Yes No

Section 13 of 18

SUPPLY OF ALCOHOL

Will the schedule to supply alcohol be subject to change if this application to vary is successful?

- Yes No

Standard Days And Timings

MONDAY

Start

End

Start

End

Provide timings in 24 hour clock (e.g., 16:00) and only give details for the days of the week when you intend the premises to be used for the activity.

TUESDAY

Start

End

Start

End

WEDNESDAY

Start

End

Start

End

THURSDAY

Start

End

Start

End

FRIDAY

Start

End

Start

End

SATURDAY

Start

End

Start

End

SUNDAY

Start

End

Start

End

Continued from previous page...

Will the sale of alcohol be for consumption?

- On the premises Off the premises Both

If the sale of alcohol is for consumption on the premises select on, if the sale of alcohol is for consumption away from the premises select off. If the sale of alcohol is for consumption on the premises and away from the premises select both.

State any seasonal variations.

For example (but not exclusively) where the activity will occur on additional days during the summer months.

None

Non-standard timings. Where the premises will be used for the supply of alcohol at different times from those listed above, list below.

For example (but not exclusively), where you wish the activity to go on longer on a particular day e.g. Christmas Eve.

None

Section 14 of 18

ADULT ENTERTAINMENT

Highlight any adult entertainment or services, activities, or other entertainment or matters ancillary to the use of the premises that may give rise to concern in respect of children.

Provide information about anything intended to occur at the premises or ancillary to the use of the premises which may give rise to concern in respect of children, regardless of whether you intend children to have access to the premises, for example (but not exclusively) nudity or semi-nudity, films for restricted age groups etc gambling machines etc.

Not Applicable

Section 15 of 18

HOURS PREMISES ARE OPEN TO THE PUBLIC

Standard Days And Timings

MONDAY

Start

End

Start

End

TUESDAY

Start

End

Start

End

Provide timings in 24 hour clock (e.g., 16:00) and only give details for the days of the week when you intend the premises to be used for the activity.

Continued from previous page...

WEDNESDAY

Start	<input type="text" value="00:00"/>	End	<input type="text" value="00:00"/>
Start	<input type="text"/>	End	<input type="text"/>

THURSDAY

Start	<input type="text" value="00:00"/>	End	<input type="text" value="00:00"/>
Start	<input type="text"/>	End	<input type="text"/>

FRIDAY

Start	<input type="text" value="00:00"/>	End	<input type="text" value="00:00"/>
Start	<input type="text"/>	End	<input type="text"/>

SATURDAY

Start	<input type="text" value="00:00"/>	End	<input type="text" value="00:00"/>
Start	<input type="text"/>	End	<input type="text"/>

SUNDAY

Start	<input type="text" value="00:00"/>	End	<input type="text" value="00:00"/>
Start	<input type="text"/>	End	<input type="text"/>

State any seasonal variations.

For example (but not exclusively) where the activity will occur on additional days during the summer months.

Non standard timings. Where you intend to use the premises to be open to the members and guests at different times from those listed above, list below.

For example (but not exclusively), where you wish the activity to go on longer on a particular day e.g. Christmas Eve.

None

Continued from previous page...

Identify those conditions currently imposed on the licence which you believe could be removed as a consequence of the proposed variation you are seeking.

Alcohol shall not be sold or supplied except during permitted hours. In this condition, permitted hours means:

- a. On weekdays, other than Christmas Day, 8 am to 11 pm
- b. On Sundays, other than Christmas Day 10 am to 10.30 pm
- c. On Christmas Day, 12 noon to 3 pm and 7 pm to 10.30 pm
- d. On Good Friday, 8 am to 10.30 pm

The above restrictions do not prohibit:

- (a) during the first twenty minutes after the above hours, the taking of the alcohol from the premises, unless the alcohol is supplied or taken in an open vessel;
- (b) the ordering of alcohol to be consumed off the premises, or the despatch by the vendor of the alcohol so ordered;
- (c) the sale of alcohol to a trader or club for the purposes of the trade or club;
- (d) the sale or supply of alcohol to any canteen or mess, being a canteen in which the sale or supply of alcohol is carried out under the authority of the Secretary of State or an authorised mess of members of her Majesty's naval, military or air forces.

I have enclosed the premises licence

I have enclosed the relevant part of the premises licence

Reasons why I have failed to enclose the premises licence or relevant part of premises licence.

Section 16 of 18

LICENSING OBJECTIVES

Describe the steps you intend to take to promote the four licensing objectives:

a) General – all four licensing objectives (b,c,d,e)

List here steps you will take to promote all four licensing objectives together.

The Applicant has been trading at these premises for over fifteen years with a Premises Licence and due to the current economic climate wishes to be able to offer the full convenience store range which includes intoxicating liquor twenty-four hours a day, seven days a week. (Currently the premises is a twenty-four/seven days a week shop, however, the sale of alcohol finishes at 2300 hours).

b) The prevention of crime and disorder

There is an full CCTV system in operation inside and outside the premises and staff on site who are familiar with its use. Images are recorded for 30 days.

There will normally be at least three staff working during the night shift at the store.

The Challenge 25 system is in operation at the premises.

Anyone who appears to be under 25 and attempting to purchase alcohol will be asked to provide appropriate photographic ID, including, but not limited to photocard driving licence, valid passport or PASS approved proof of age card.

Staff are trained in under age prevention and the Challenge 25 system.

Refusals books are in use at the premises.

c) Public safety

The Applicant has good communication with the authorities and emergency services and is signed up for the local authority alert system (THC).

Continued from previous page...

There is a fire evacuation plan in place at the premises and a fully functioning fire alarm system.

d) The prevention of public nuisance

As above.

e) The protection of children from harm

The Challenge 25 system is in operation at the premises.

Anyone who appears to be under 25 and attempting to purchase alcohol will be asked to provide appropriate photographic ID, including, but not limited to photocard driving licence, valid passport or PASS approved proof of age card.

Staff are trained in under age prevention and the Challenge 25 system.

Refusals books are in use at the premises.

Section 17 of 18

NOTES ON REGULATED ENTERTAINMENT

Continued from previous page...

In terms of specific **regulated entertainments** please note that:

- Plays: no licence is required for performances between 08:00 and 23.00 on any day, provided that the audience does not exceed 500.
- Films: no licence is required for 'not-for-profit' film exhibition held in community premises between 08.00 and 23.00 on any day provided that the audience does not exceed 500 and the organiser (a) gets consent to the screening from a person who is responsible for the premises; and (b) ensures that each such screening abides by age classification ratings.
- Indoor sporting events: no licence is required for performances between 08.00 and 23.00 on any day, provided that the audience does not exceed 1000.
- Boxing or Wrestling Entertainment: no licence is required for a contest, exhibition or display of Greco-Roman wrestling, or freestyle wrestling between 08.00 and 23.00 on any day, provided that the audience does not exceed 1000. Combined fighting sports – defined as a contest, exhibition or display which combines boxing or wrestling with one or more martial arts – are licensable as a boxing or wrestling entertainment rather than an indoor sporting event.
- Live music: no licence permission is required for:
 - o a performance of unamplified live music between 08.00 and 23.00 on any day, on any premises.
 - o a performance of amplified live music between 08.00 and 23.00 on any day on premises authorised to sell alcohol for consumption on those premises, provided that the audience does not exceed 500.
 - o a performance of amplified live music between 08.00 and 23.00 on any day, in a workplace that is not licensed to sell alcohol on those premises, provided that the audience does not exceed 500.
 - o a performance of amplified live music between 08.00 and 23.00 on any day, in a church hall, village hall, community hall, or other similar community premises, that is not licensed by a premises licence to sell alcohol, provided that (a) the audience does not exceed 500, and (b) the organiser gets consent for the performance from a person who is responsible for the premises.
 - o a performance of amplified live music between 08.00 and 23.00 on any day, at the non-residential premises of (i) a local authority, or (ii) a school, or (iii) a hospital, provided that (a) the audience does not exceed 500, and (b) the organiser gets consent for the performance on the relevant premises from: (i) the local authority concerned, or (ii) the school or (iii) the health care provider for the hospital.
- Recorded Music: no licence permission is required for:
 - o any playing of recorded music between 08.00 and 23.00 on any day on premises authorised to sell alcohol for consumption on those premises, provided that the audience does not exceed 500.
 - o any playing of recorded music between 08.00 and 23.00 on any day, in a church hall, village hall, community hall, or other similar community premises, that is not licensed by a premises licence to sell alcohol, provided that (a) the audience does not exceed 500, and (b) the organiser gets consent for the performance from a person who is responsible for the premises.
 - o any playing of recorded music between 08.00 and 23.00 on any day, at the non-residential premises of (i) a local authority, or (ii) a school, or (iii) a hospital, provided that (a) the audience does not exceed 500, and (b) the organiser gets consent for the performance on the relevant premises from: (i) the local authority concerned, or (ii) the school proprietor or (iii) the health care provider for the hospital.

Continued from previous page...

- Dance: no licence is required for performances between 08.00 and 23.00 on any day, provided that the audience does not exceed 500. However, a performance which amounts to adult entertainment remains licensable.
- Cross activity exemptions: no licence is required between 08.00 and 23.00 on any day, with no limit on audience size for:
 - o any entertainment taking place on the premises of the local authority where the entertainment is provided by or on behalf of the local authority;
 - o any entertainment taking place on the hospital premises of the health care provider where the entertainment is provided by or on behalf of the health care provider;
 - o any entertainment taking place on the premises of the school where the entertainment is provided by or on behalf of the school proprietor; and
 - o any entertainment (excluding films and a boxing or wrestling entertainment) taking place at a travelling circus, provided that (a) it takes place within a moveable structure that accommodates the audience, and (b) that the travelling circus has not been located on the same site for more than 28 consecutive days.

Section 18 of 18

PAYMENT DETAILS

This fee must be paid to the authority. If you complete the application online, you must pay it by debit or credit card.

Variation Fees are determined by the non-domestic rateable value of the premises.

To find out a premises non domestic rateable value go to the Valuation Office Agency site at http://www.voa.gov.uk/business_rates/index.htm

Band A - No RV to £4300 £100.00

Band B - £4301 to £33000 £190.00

Band C - £33001 to £8700 £315.00

Band D - £87001 to £12500 £450.00*

Band E - £125001 and over £635.00*

*If the premises rateable value is in Bands D or E and the premises is primarily used for the consumption of alcohol on the premises then your are required to pay a higher fee

Band D - £87001 to £12500 £900.00

Band E - £125001 and over £1,905.00

If you own a large premise you are subject to additional fees based upon the number in attendance at any one time

Capacity 5000-9999 £1,000.00

Capacity 10000 -14999 £2,000.00

Capacity 15000-19999 £4,000.00

Capacity 20000-29999 £8,000.00

Capacity 30000-39000 £16,000.00

Capacity 40000-49999 £24,000.00

Capacity 50000-59999 £32,000.00

Capacity 60000-69999 £40,000.00

Capacity 70000-79999 £48,000.00

Capacity 80000-89999 £56,000.00

Capacity 90000 and over £64,000.00

NOTE: From 1st January 2018 Licences if you are granted a Licence to permit the sale/supply of alcohol between midnight and 6am (00:00 and 06:00 hours) on any day you will be liable to pay the Late Night Levy charge. The charge must be paid 14 days after the grant of your Licence, unless you fall within one of the exemption categories. Non-payment of the levy can result in suspension of your licence, as per sections 55A and 92A of the Licensing Act 2003, as amended and section 229(6) of the Police and Social Responsibility Act 2011. For more information below visit <https://www.towerhamlets.gov.uk/latenightlevy>

* Fee amount (£)

315.00

DECLARATION

Continued from previous page...

I/WE UNDERSTAND THAT IT IS AN OFFENCE, UNDER SECTION 158 OF THE LICENSING ACT 2003, TO MAKE A FALSE STATEMENT IN OR IN CONNECTION WITH THIS APPLICATION. THOSE WHO MAKE A FALSE STATEMENT MAY BE LIABLE ON SUMMARY CONVICTION TO A FINE OF ANY AMOUNT.

Ticking this box indicates you have read and understood the above declaration

This section should be completed by the applicant, unless you answered "Yes" to the question "Are you an agent acting on behalf of the applicant?"

* Full name	<input type="text" value="Sally Hills - Hills Licensing Limited"/>
* Capacity	<input type="text" value="Licensing Consultants for the Applicant"/>
* Date	<input type="text" value="27"/> / <input type="text" value="07"/> / <input type="text" value="2020"/> dd mm yyyy

Once you're finished you need to do the following:

1. Save this form to your computer by clicking file/save as...
 2. Go back to <https://www.gov.uk/apply-for-a-licence/premises-licence/tower-hamlets/change-1> to upload this file and continue with your application.
- Don't forget to make sure you have all your supporting documentation to hand.

IT IS AN OFFENCE, UNDER SECTION 158 OF THE LICENSING ACT 2003, TO MAKE A FALSE STATEMENT IN OR IN CONNECTION WITH THIS APPLICATION. THOSE WHO MAKE A FALSE STATEMENT MAY BE LIABLE ON SUMMARY CONVICTION TO A FINE OF ANY AMOUNT.

OFFICE USE ONLY

Applicant reference number	<input type="text"/>
Fee paid	<input type="text"/>
Payment provider reference	<input type="text"/>
ELMS Payment Reference	<input type="text"/>
Payment status	<input type="text"/>
Payment authorisation code	<input type="text"/>
Payment authorisation date	<input type="text"/>
Date and time submitted	<input type="text"/>
Approval deadline	<input type="text"/>
Error message	<input type="text"/>
Is Digitally signed	<input type="checkbox"/>

Appendix 2

(Budgens Stores Ltd)
Budgens
287-289 Whitechapel Road
London
E1 1BY

Licensable Activities authorised by the licence

Retail sale of alcohol

See the attached licence for the licence conditions

Signed by

John Cruse 
Team Leader Licensing

Date: 28/09/05



Part A - Format of premises licence

Premises licence number

12090

Part 1 - Premises details

Postal address of premises, or if none, ordnance survey map reference or description
(Budgens Stores Ltd)
Budgens
287-289 Whitechapel Road

Post town
London

Post code
E1 1BY

Telephone number
[REDACTED]

Where the licence is time limited the dates
N/A

Licensable activities authorised by the licence

The sale by retail of alcohol

The times the licence authorises the carrying out of licensable activities

Alcohol shall not be sold or supplied except during permitted hours.

In this condition, permitted hours means:

- a. On weekdays, other than Christmas Day, 8 a.m. to 11 p.m.
- b. On Sundays, other than Christmas Day, 10 a.m. to 10.30 p.m.
- c. On Christmas Day, 12 noon to 3 p.m. and 7 p.m. to 10.30 p.m.
- d. On Good Friday, 8 a.m. to 10.30 p.m.

See Mandatory conditions for drinking up time

The opening hours of the premises

There are no restrictions on the hours during which this premises is open to the public

Where the licence authorises supplies of alcohol whether these are on and/ or off supplies

Off sales only

Annex 1 - Mandatory conditions

No supply of alcohol may be made under the premises licence-

- a) at a time where there is no designated premises supervisor in respect of the premises licence, or
- b) at a time when the designated premises supervisor does not hold a personal licence or his personal licence is suspended

Every supply of alcohol under the premises licence must be made or authorised by a person who holds a personal licence

Alcohol shall not be sold in an open container or be consumed in the licensed premises
Alcohol shall not be sold or supplied except during permitted hours.

In this condition, permitted hours means:

- a. On weekdays, other than Christmas Day, 8 a.m. to 11 p.m.
- b. On Sundays, other than Christmas Day, 10 a.m. to 10.30 p.m.
- c. On Christmas Day, 12 noon to 3 p.m. and 7 p.m. to 10.30 p.m.
- d. On Good Friday, 8 a.m. to 10.30 p.m.

The above restrictions do not prohibit:

- (a) during the first twenty minutes after the above hours, the taking of the alcohol from the premises, unless the alcohol is supplied or taken in an open vessel;
- (b) the ordering of alcohol to be consumed off the premises, or the despatch by the vendor of the alcohol so ordered;
- (c) the sale of alcohol to a trader or club for the purposes of the trade or club;
- (d) the sale or supply of alcohol to any canteen or mess, being a canteen in which the sale or supply of alcohol is carried out under the authority of the Secretary of State or an authorised mess of members of Her Majesty's naval, military or air forces;

Private Entertainment

The premises may be used for the following purpose, that is to say, dancing, music, or other entertainment of the like kind which-

- a) is not a public entertainment but
- b) is promoted for private gain

Public Entertainment

Public Entertainment consisting of music and singing provided solely by the reproduction of recorded sound

Annex 2 - Conditions consistent with the operating Schedule

None

Annex 3 - Conditions attached after a hearing by the licensing authority



Part B - Premises licence summary

Premises licence number

12090

Premises details

Postal address of premises, or if none, ordnance survey map reference or description

(Budgens Stores Ltd)

Budgens

287-289 Whitechapel Road

London

Post town

London

Post code

E1 1BY

Telephone number

[REDACTED]

Where the licence is
time limited the
dates

N/A

Licensable activities
authorised by the
licence

Retail sale of alcohol

The times the licence authorises the carrying out of licensable activities

Alcohol shall not be sold or supplied except during permitted hours. In this condition, permitted hours means:
a. On weekdays, other than Christmas Day, 8 a.m. to 11 p.m.
b. On Sundays, other than Christmas Day, 10 a.m. to 10.30 p.m.
c. On Christmas Day, 12 noon to 3 p.m. and 7 p.m. to 10.30 p.m.
d. On Good Friday, 8 a.m. to 10.30 p.m.
The above restrictions do not prohibit:
(a) during the first twenty minutes after the above hours, the taking of the alcohol from the premises, unless the alcohol is supplied or taken in an open vessel;
(b) the ordering of alcohol to be consumed off the premises, or the despatch by the vendor of the alcohol so ordered;
(c) the sale of alcohol to a trader or club for the purposes of the trade or club;
(d) the sale or supply of alcohol to any canteen or mess, being a canteen in which the sale or supply of alcohol is carried out under the authority of the Secretary Of State or an authorised mess of members of Her Majesty's naval, military or air forces

The opening hours of the premises

These are not restricted

Name, (registered) address of holder of premises licence

Fair Green West Limited
[Redacted]
[Redacted]
[Redacted]
[Redacted]
[Redacted]

Where the licence authorises supplies of alcohol whether these are on and / or off supplies

Off sales supplies

Registered number of holder, for example company number, charity number (where applicable)

6223367

Name of designated premises supervisor where the premises licence authorises for the supply of alcohol


Thamotharam Pillai Paran

State whether access to the premises by children is restricted or prohibited

No

Appendix 3

Budgens 287-289 Whitechapel High Road Map of area

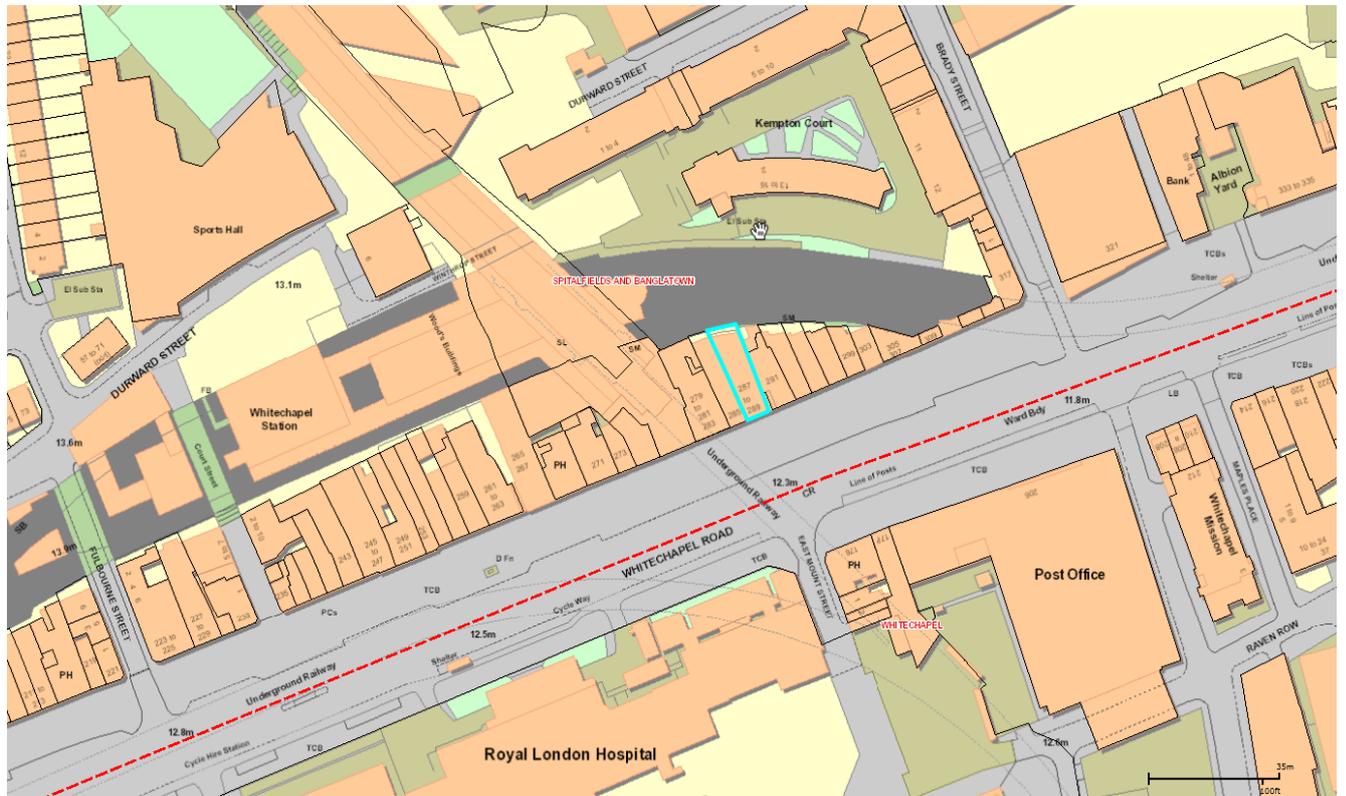

Appendix 4

Images of outside the premises 287-289 Whitechapel Road




LICENSING ACT 2003

LONDON BOROUGH OF TOWER HAMLETS
LICENSING ACT 2003
NOTICE OF APPLICATION TO VARY A PREMISES LICENCE

Notice is given that Fair Green West Limited has applied to London Borough of Tower Hamlets Licensing Authority to vary a Premises Licence under the Licensing Act 2003.

Premises	Budgens, 287-289 Whitechapel Road, London, E1 1BY
The proposed variation is: (State times where applicable)	To permit the sale of alcohol for consumption off the premises twenty-four hours a day, seven days a week

Anyone who wishes to make representations regarding this application must give notice in writing to: **The Licensing Section, London Borough of Tower Hamlets, John Onslow House, 1 Ewart Place, London E3 5EQ**
 Website: www.towerhamlets.gov.uk Tel: 020 7364 5008

Representations must be received no later than 25 / 08 / 2020

The Application Record and Register may be viewed between 10am and 4pm Monday to Friday during normal office hours at the above address.

It is an offence under Section 158 of the Licensing Act 2003, knowingly or recklessly to make a false statement in connection with an application and the maximum fine for which a person is liable on summary conviction for the offence is up to level 5 on the standard scale (£5000)

M:\Licensing\Word\77\Chlissz Applications\Web Materials\Licensing Act 2003 web\31_01_2018\646-Notice-of-application-to-vary-premises.docx

Appendix 5

Other licensed premises within the vicinity.

Premises Name	Licensable Activities & Hours	Hour Open to the Public
<p>(Shell Whitechapel) 139-149 Whitechapel Road London E1 1DT</p>	<p><u>Sale by retail of alcohol (off sales only)</u> Sunday to Saturday 06:00 to 23:00 hours</p> <p><u>Provision of Late Night Refreshment (hot drinks only)</u> Sunday to Saturday 23:00 to 05:00 hours</p> <p>Off sales only</p>	<p>Sunday – Saturday 00:00 – 24:00 (24 hours)</p>
<p>(Perfect Fried Chicken) 230 Whitechapel Road London E1 1BJ</p>	<p>Late night refreshment: Monday, Tuesday, Wednesday, Thursday, Friday, Saturday and Sunday from 11:00 hours to 03:00 hours the following day</p>	<p>Monday, Tuesday, Wednesday, Thursday, Friday, Saturday and Sunday until 03:00 hours the following day</p>
<p>(Sainsburys Supermarket) Whitechapel Road London E1 5SD</p>	<p><u>Sale by retail of alcohol</u> Alcohol shall not be sold or supplied except during permitted hours. In this condition, permitted hours means: a. On weekdays, other than Christmas Day, 8 a.m. to 11 p.m. b. On Sundays, other than Christmas Day, 10 a.m. to 10.30 p.m. c. On Christmas Day, 12 noon to 3 p.m. and 7 p.m. to 10.30 p.m. d. On Good Friday, 8 a.m. to 10.30 p.m.</p> <p>Off sales only</p>	<p>There are no restrictions on the hours during which this premises is open to the public</p>

<p>(Khushbu) Grill House 74 Whitechapel High Street London E1 7QX</p>	<p>Late Night Refreshment: Sunday, Monday, Tuesday, Wednesday, Thursday until midnight Friday and Saturday until 05:00 hours the following day</p>	<p>Monday, Tuesday, Wednesday, Thursday from 11:00 hours to midnight Friday from 11:00 hours to 05:00 hours the following day Saturday from 11:00 hours to midnight Sunday from 00:00 hours to midnight</p>
<p>(Amy News) 83 Whitechapel High Street London E1 7QX</p>	<p>Alcohol shall not be sold or supplied except during permitted hours. In this condition, permitted hours means: a. On weekdays, other than Christmas Day, 8 a.m. to 11 p.m. b. On Sundays, other than Christmas Day, 10 a.m. to 10.30 p.m. c. On Christmas Day, 12 noon to 3 p.m. and 7 p.m. to 10.30 p.m. d. On Good Friday, 8 a.m. to 10.30 p.m.</p> <p>Off sales only</p>	<p>There are no restrictions on the hours during which this premises is open to the public</p>
<p>(G and R Stationers) 75 Whitechapel Road London E1 2DY</p>	<p>Alcohol shall not be sold or supplied except during permitted hours. In this condition, permitted hours means: a. On weekdays, other than Christmas Day, 8 a.m. to 11 p.m. b. On Sundays, other than Christmas Day, 10 a.m. to 10.30 p.m. c. On Christmas Day, 12 noon to 3 p.m. and 7 p.m. to 10.30 p.m. d. On Good Friday, 8 a.m. to 10.30 p.m.</p> <p>Off sales only</p>	<p>There are no restrictions on the hours during which this premises is open to the public</p>

<p>(Budgens Stores Ltd) Budgens 271-273 Whitechapel Road London E1 1BY</p>	<p>The sale by retail of alcohol Alcohol shall not be sold or supplied except during permitted hours. In this condition, permitted hours means:</p> <ul style="list-style-type: none"> a. On weekdays, other than Christmas Day, 8 a.m. to 11 p.m. b. On Sundays, other than Christmas Day, 10 a.m. to 10.30 p.m. c. On Christmas Day, 12 noon to 3 p.m. and 7 p.m. to 10.30 p.m. d. On Good Friday, 8 a.m. to 10.30 p.m. <p>Off sales only</p>	<p>There are no restrictions on the hours during which this premises is open to the public</p>
<p>(The Blind Beggar Public House) 337 - 341 Whitechapel Road London E1 1BU</p>	<p>Alcohol: Monday, Friday and Saturday, 11:00 hrs to 01:00 hrs Tuesday to Thursday, 11:00 hrs to 23:00 hrs Sunday, 12:00 hrs to 22:30 hrs</p> <p>Regulated Entertainment consisting of Recorded Music, performance of dance, provision of facilities for dancing: Monday, Friday and Saturday, 11:00 hrs to 01:00 hrs Tuesday to Thursday, 11:00 hrs to 23:00 hrs Sunday, 12:00 hrs to 22:30 hrs</p> <p>Live music Monday, Friday and Saturday, 20:00 hrs to 01:00 hrs</p> <p>Late Night Refreshment: Monday, Friday and</p>	<p>Monday, Friday and Saturday, 10:30 hrs to 01:30 hrs Tuesday to Thursday, 10:30 hrs to 23:30 hrs Sunday, 11:30 hrs to 23:00 hrs</p>

	<p>Saturday until 01:00 hours</p> <p>Non standard timings for the above:</p> <p>From start of permitted hours on New Years Eve to the end of permitted hours on New Years Day and for an extra hour on the morning that British Summer Time Begins.</p> <p>On and off sales</p>	
<p>Bar Nakoda 199 Whitechapel Road London E1 1DE</p>	<p>Supply of Alcohol Monday to Saturday 11 00 hrs to 03 00 hrs Sunday 12 00 hrs to 03 00 hrs</p> <p>Late Night Refreshment Monday to Sunday 23 00 hrs to 03 00 hrs</p> <p>Regulated Entertainment Monday to Sunday Recorded Music 07 00 hrs to 03 00 hrs Live Music Monday to Friday 18 00 hrs to 02 00 hrs Saturday and Sunday 12 00 hrs to 02 00 hrs Performance of Dance Monday to Sunday 18 00 hrs to 02 00 hrs Provision of facilities for making music Monday to Thursday 18 00 to 24 00 hrs Friday to Sunday 12 00 hrs to 15 00 hrs 18 00 to 24 00 hrs Provision of facilities for dancing Monday to Sunday 18 00 hrs to 02 00 hrs</p> <p>On and Off sales</p>	<p>Hours Premises are Open to the Public Monday to Sunday 07 00 hrs to 03 00 hrs</p>

<p>(Aldgate Food & Wine) 122 Whitechapel High Street London E1 7PT</p>	<p>The sale by retail of alcohol Monday to Sunday from 07:30 hrs to 23:00 hrs</p> <p>Off sales only</p>	<p>Monday to Sunday from 07:30 hrs to 23:00 hrs</p>
<p>(Indo) 133 Whitechapel Road</p>	<p>Alcohol and Regulated Entertainment (recorded music) Sunday to Thursday, 10:00 hrs to 01:00 hrs</p> <p>Friday and Saturday, 10:00 hrs to 03:00 hrs</p> <p>Live music Monday to Thursday, 19:00 hrs to 23:00 hrs Friday to Sunday, 12:00 hrs to 01:00 hrs</p> <p>Late Night Refreshment Sunday to Thursday, 23:00 hrs to 01:30 hrs Friday and Saturday, 23:00 hrs to 03:30 hrs</p> <p><u>Non-standard times</u> Christmas Eve, New Years Eve St George's Day and St Patrick's Day until 03:00 hrs the following day. On and off sales</p>	<p>Sunday to Thursday, 11:00 hrs to 01:30 hrs Friday and Saturday, 11:00 hrs to 03:30 hrs</p>
<p>(The Aldgate Exchange) 133-137 Whitechapel High Street London E1 7PP</p>	<p>The times the licence authorises the carrying out of licensable activities The sale by retail of alcohol Monday, Tuesday, Wednesday, Thursday, Friday, Saturday and Sunday from 07:00 to 01:00 hours the following day</p>	<p>Monday, Tuesday, Wednesday, Thursday, Friday, Saturday and Sunday from 07:00 hours to 01:30 hours the following day</p> <p>In addition to the above: Christmas Eve, Boxing Day, St. Valentines Day, St Davids Day, St Patricks Day, St Georges</p>

	<p>The provision of regulated entertainment consisting of: Plays, Films and Recorded Music Monday, Tuesday, Wednesday, Thursday, Friday, Saturday and Sunday from 07:00 to 01:00 hours the following day</p> <p>Live Music Monday, Tuesday, Wednesday, Thursday, Friday, Saturday and Sunday 11:00 hours to 01:00 hours</p> <p>The provision of late night refreshment Monday, Tuesday, Wednesday, Thursday, Friday, Saturday and Sunday until 01:00 hours the following day</p> <p>In addition to the above: Christmas Eve, Boxing Day, St. Valentines Day, St Davids Day, St Patricks Day, St Georges Day, St Andrews Day and Public Holidays including the Friday until 02:00 hours the following day</p> <p>Note: New Years Eve is subject to the Regulatory Reform (Special Occasion Licensing) Order 2002. Which means that while that order is in effect the premises may remain open for the twelve hours between 11pm on New Years Eve and 11 am on New Years Day.</p> <p>On and off sales</p>	<p>Day, St Andrews Day and Public Holidays including the Friday until 02:30 hours the following day</p> <p>Note: New Years Eve is subject to the Regulatory Reform (Special Occasion Licensing) Order 2002. Which means that while that order is in effect the premises may remain open for the twelve hours between 11pm on New Years Eve and 11 am on New Years Day.</p>
--	---	--

<p>(Pizza Hut) 245-247 Whitechapel Road London E1 1DB</p>	<p>The times the licence authorises the carrying out of licensable activities Alcohol may be sold or supplied:</p> <p>(1) On weekdays, other than Christmas Day, Good Friday or New Year's Eve from 10am to 12pm.</p> <p>(2) On Sundays, other than Christmas Day or New Year's Eve, and on Good Friday: 12 noon to 11:30pm</p> <p>(3) On Christmas Day: 12 noon to 11:30pm;</p> <p>(4) On New Year's Eve, except on a Sunday, 11 a.m. to midnight;</p> <p>(5) On New Year's Eve on a Sunday, 12 noon to 11.30 p.m.</p> <p>(6) On New Year's Eve from the end of permitted hours on New Year's Eve to the start of permitted hours on the following day (or, if there are no permitted hours on the following day, midnight on 31st December).</p> <p>The above restrictions do not prohibit:</p> <p>(a) during the first twenty minutes after the above hours the consumption of the alcohol on the premises;</p> <p>(b) during the first twenty minutes after the above hours, the taking of the alcohol from the premises unless the alcohol is supplied or taken in an open vessel;</p> <p>(c) during the first thirty minutes after the above hours the consumption of</p>	<p>There are no restrictions on the hours during which this premises is open to the public</p>
---	---	--

	<p>the alcohol on the premises by persons taking meals there if the alcohol was supplied for consumption as ancillary to the meals;</p> <p>(d) consumption of the alcohol on the premises or the taking of sale or supply of alcohol to any person residing in the premises;</p> <p>Suitable non-alcoholic beverages, including drinking water, shall be equally available for consumption with or otherwise as an ancillary to meals served in the licensed premises.</p> <p>See Mandatory Conditions for details of restrictions.</p> <p>Note: However, New Years Eve is subject to the Regulatory Reform (Special Occasion Licensing) Order 2002. Which means that while that order is in effect the premises may remain open for the twelve hours between 11pm on New Years Eve and 11am on New Years Day.</p> <p>Late Night Refreshment Hot Meals and Hot Drinks Hot food and hot drinks may be sold for up to 30 minutes after the end of normal permitted hours</p>	
(Grave Maurice Pub) 269 Whitechapel Road London E1 1BY	Alcohol Monday, 10:00 hrs to 00:30 hrs Tuesday and Wednesday,	Monday, 06:00 hrs to 01:00 hrs Tuesday and Wednesday, 06:00 hrs to 02:00

	<p>10:00 hrs to 01:30 hrs Thursday to Saturday, 10:00 hrs to 03:00 hrs Sunday, 10:00 hrs to 01:30 hrs</p> <p>Regulated entertainment (live music and provision of facilities for dancing) Wednesday and Thursday, 19:00 hrs to 01:30 hrs Friday and Saturday, 18:00 hrs to 03:00 hrs Sunday, 18:00 hrs to 01:30 hrs</p> <p>On and off sales</p>	<p>Thursday to Saturday, 06:00 hrs to 03:30 hrs Sunday, 09:00 hrs to 02:00 hrs</p>
<p>(Shelley Food and Wine) 193C Whitechapel Road London E1 1DN</p>	<p>Supply of Alcohol Monday to Sunday 24 hours</p> <p>Off sales</p>	<p>Monday to Sunday 24 hours</p>
<p>Kings Wines) 205 Whitechapel Road London E1 1DE</p>	<p>Alcohol shall not be sold or supplied except during permitted hours. In this condition, permitted hours means: a. On weekdays, other than Christmas Day, 8 a.m. to 11 p.m. b. On Sundays, other than Christmas Day, 10 a.m. to 10.30 p.m. c. On Christmas Day, 12 noon to 3 p.m. and 7 p.m. to 10.30 p.m. d. On Good Friday, 8 a.m. to 10.30 p.m.</p> <p>For conditions relating to times re off sales with a premises that permits on sales and exemptions see Mandatory Conditions</p> <p>Off sales only</p>	<p>There are no restrictions on the hours during which this premises is open to the public</p>
<p>Whitechapel Fried</p>	<p>Late Night Refreshment:</p>	<p>Monday, Tuesday,</p>

<p>Chicken 233, Whitechapel Road E1 1DB</p>	<p>Monday, Tuesday, Wednesday, Thursday, Friday, Saturday and Sunday until 02:00 hours the following day.</p>	<p>Wednesday, Thursday, Friday, Saturday and Sunday 11:00 hours to 02:00 hours the following day.</p>
<p>(Krina News/ Off Licence) 255 Whitechapel Road London E1 1DB</p>	<p>The sale by retail of alcohol On Monday to Saturday, 06:00 hrs to 23:00 hrs On Sunday, 06:00 hrs to 22:30 hrs</p>	<p>On Monday to Saturday, 06:00 hrs to 23:00 hrs On Sunday, 07:00 hrs to 22:30 hrs</p>

Appendix 6

**Section 182 Advice by the Home Office
Updated on April 2018**

Relevant, vexatious and frivolous representations

9.4 A representation is “relevant” if it relates to the likely effect of the grant of the licence on the promotion of at least one of the licensing objectives. For example, a representation from a local businessperson about the commercial damage caused by competition from new licensed premises would not be relevant. On the other hand, a representation by a businessperson that nuisance caused by new premises would deter customers from entering the local area, and the steps proposed by the applicant to prevent that nuisance were inadequate, would be relevant. In other words, representations should relate to the impact of licensable activities carried on from premises on the objectives. For representations in relation to variations to be relevant, they should be confined to the subject matter of the variation. There is no requirement for a responsible authority or other person to produce a recorded history of problems at premises to support their representations, and in fact this would not be possible for new premises.

9.5 It is for the licensing authority to determine whether a representation (other than a representation from responsible authority) is frivolous or vexatious on the basis of what might ordinarily be considered to be vexatious or frivolous. A representation may be considered to be vexatious if it appears to be intended to cause aggravation or annoyance, whether to a competitor or other person, without reasonable cause or justification. Vexatious circumstances may arise because of disputes between rival businesses and local knowledge will therefore be invaluable in considering such matters. Licensing authorities can consider the main effect of the representation, and whether any inconvenience or expense caused by it could reasonably be considered to be proportionate.

9.6 Frivolous representations would be essentially categorised by a lack of seriousness. Frivolous representations would concern issues which, at most, are minor and in relation to which no remedial steps would be warranted or proportionate.

9.7 Any person who is aggrieved by a rejection of their representations on either of these grounds may lodge a complaint through the local authority’s corporate complaints procedure. A person may also challenge the authority’s decision by way of judicial review.

9.8 Licensing authorities should not take decisions about whether representations are frivolous, vexatious or relevant to the licensing objectives on the basis of any political judgement. This may be difficult for councillors who receive complaints from residents within their own wards. If consideration is not to be delegated, contrary to the recommendation in this

Guidance, an assessment should be prepared by officials for consideration by the sub-committee before any decision is taken that necessitates a hearing. Any councillor who considers that their own interests are such that they are unable to consider the matter independently should disqualify themselves.

9.9 It is recommended that, in borderline cases, the benefit of the doubt about any aspect of a representation should be given to the person making that representation. The subsequent hearing would then provide an opportunity for the person or body making the representation to amplify and clarify it.

9.10 Licensing authorities should consider providing advice on their websites about how any person can make representations to them.

Appendix 7

Case status

Received on 25/08/2020
Contact method Self service
Responsibility Environmental Health & Trading Standards
Assigned to [REDACTED]
Status New case

Case summary

Details Hi,

I have noticed a notice on Budgens & Londis in Whitechapel that they want to obtain a 24 hour alcohol license.

I strongly disagree in them getting this license.

They should NOT get the alcohol license. As, this can cause anti social behavior in the Whitechapel area through people being intoxicated by consuming alcohol from these shops at any time though out the day and night.

Which may make it less safe when walking down that street when going to the Hospital and coming back at night. Also, it may be less safe for local residents like me which may need to go through this street for many reasons.

Please do not give them a alcohol license.

Budgens: 287-289 Whitechapel Road, London E1 1BY

Londis: 271-273 Whitechapel Road, London E1 1BY

I was made aware that the above addressed Budgets and Londis are owned by the same owner.

Contact

Akas, Mr Eddy [REDACTED]

Email [REDACTED]

[REDACTED] [REDACTED]

Appendix 8

From: Sally Hills [REDACTED]
Sent: 21 August 2020 12:21
To: Perry Mark J - CE-CU [REDACTED]
Subject: Re: Premises License Application - Budgens Whitechapel Road

Hi Mark

Further to our telephone conversation this morning, I confirm that my Client is agreeable to all of your conditions below. He also understood your kind offer in relation to the 1 am terminal hour each day!

Many thanks for your help in this matter.

Kind regards

Sally Hills

Hills Licensing Limited
[REDACTED]

On Mon, 17 Aug 2020, 13:52 , [REDACTED]

Hi Sally,

Good to speak to you today, following our conversation I am prepared to agree to an extension of the sale of alcohol to 01:00 every day, I would also like the following conditions added to the license.

1. The premises shall install and maintain a comprehensive CCTV system as per the minimum requirements of the Tower Hamlets Police Licensing Team. All entry and exit points will be covered enabling frontal identification of every person entering in any light condition. The CCTV system shall continually record whilst the premises is open for licensable activities and during all times when customers remain on the premises. All recordings shall be stored

for a minimum period of 31 days with date and time stamping. Viewing of recordings shall be made available immediately upon the request of Police or authorised officer throughout the entire 31 day period.

2. A staff member from the premises who is conversant with the operation of the CCTV system shall be on the premises at all times when the premises are open. This staff member must be able to provide a Police or authorised council officer copies of recent CCTV images or data with the absolute minimum of delay when requested.

3. An incident log shall be kept at the premises, and be available on request to the Police or an authorised officer. It must be completed within 24 hours of any incident and will record the following:

- a) all crimes reported to the venue;
- b) all ejections of patrons;
- c) any complaints received concerning crime and disorder
- d) any incidents of disorder;
- e) all seizures of drugs or offensive weapons;
- f) any faults in the CCTV system, searching equipment or scanning equipment;
- g) any refusal of the sale of alcohol;
- h) any visit by a relevant authority or emergency service.

4. In the event that a serious assault is committed on the premises (or appears to have been committed) the management will immediately ensure that:

- a) the police (and, where appropriate, the London Ambulance Service) are called without delay;
- b) all measures that are reasonably practicable are taken to apprehend any suspects pending the arrival of the police;
- c) the crime scene is preserved so as to enable a full forensic investigation to be carried out by the police; and
- d) such other measures are taken (as appropriate) to fully protect the safety of all persons present on the premises.

5. Challenge 25 proof of age scheme shall be operated at the premises where the only acceptable forms of identification are recognised photographic identification cards, such as a driving licence, passport or proof of age card with the PASS Hologram.

6. The telephone number and e-mail address of the premises manager is to be kept at the store at all times and given to a Police Officer or member of staff from a responsible authority upon request.

Please pass these on to your client and let me know if these terms are acceptable.

Kind Regards

PC Mark Perry

Central East Licensing Unit

Metropolitan Police Service (MPS)

T: [REDACTED]

NOTICE - This email and any attachments are solely for the intended recipient and may be confidential. If you have received this email in error, please notify the sender and delete it from your system. Do not use, copy or disclose the information contained in this email or in any attachment without the permission of the sender. Metropolitan Police Service (MPS) communication systems are monitored to the extent permitted by law and any email and/or attachments may be read by monitoring staff. Only specified personnel are authorised to conclude binding agreements on behalf of the MPS by email and no responsibility is accepted for unauthorised agreements reached with other personnel. While reasonable precautions have been taken to ensure no viruses are present in this email, its security and that of any attachments cannot be guaranteed.

NOTICE - This email and any attachments are solely for the intended recipient and may be confidential. If you have received this email in error, please notify the sender and delete it from your system. Do not use, copy or disclose the information contained in this email or in any attachment without the permission of the sender. Metropolitan Police

Appendix 9

Guidance Issued by the Home Office under Section 182 of the Licensing Act 2003

Updated April 2018

Public nuisance

- 2.15 The 2003 Act enables licensing authorities and responsible authorities, through representations, to consider what constitutes public nuisance and what is appropriate to prevent it in terms of conditions attached to specific premises licences and club premises certificates. It is therefore important that in considering the promotion of this licensing objective, licensing authorities and responsible authorities focus on the effect of the licensable activities at the specific premises on persons living and working (including those carrying on business) in the area around the premises which may be disproportionate and unreasonable. The issues will mainly concern noise nuisance, light pollution, noxious smells and litter.
- 2.16 Public nuisance is given a statutory meaning in many pieces of legislation. It is however not narrowly defined in the 2003 Act and retains its broad common law meaning. It may include in appropriate circumstances the reduction of the living and working amenity and environment of other persons living and working in the area of the licensed premises. Public nuisance may also arise as a result of the adverse effects of artificial light, dust, odour and insects or where its effect is prejudicial to health.
- 2.17 Conditions relating to noise nuisance will usually concern steps appropriate to control the levels of noise emanating from premises. This might be achieved by a simple measure such as ensuring that doors and windows are kept closed after a particular time, or persons are not permitted in garden areas of the premises after a certain time. More sophisticated measures like the installation of acoustic curtains or rubber speaker mounts to mitigate sound escape from the premises may be appropriate. However, conditions in relation to live or recorded music may not be enforceable in circumstances where the entertainment activity itself is not licensable (see chapter 16). Any conditions appropriate to promote the prevention of public nuisance should be tailored to the type, nature and characteristics of the specific premises and its licensable activities. Licensing authorities should avoid inappropriate or disproportionate measures that could deter events that are valuable to the community, such as live music. Noise limiters, for example, are expensive to purchase and install and are likely to be a considerable burden for smaller venues.
- 2.18 As with all conditions, those relating to noise nuisance may not be appropriate in certain circumstances where provisions in other legislation adequately protect those living in the area of the premises. But as stated earlier in this Guidance, the approach of licensing authorities and responsible authorities should be one of prevention and when their powers are engaged, licensing authorities should be aware of the fact that other legislation may not adequately cover concerns raised in relevant representations and additional conditions may be appropriate.

- 2.19 Where applications have given rise to representations, any appropriate conditions should normally focus on the most sensitive periods. For example, the most sensitive period for people being disturbed by unreasonably loud music is at night and into the early morning when residents in adjacent properties may be attempting to go to sleep or are sleeping. This is why there is still a need for a licence for performances of live music between 11 pm and 8 am. In certain circumstances, conditions relating to noise emanating from the premises may also be appropriate to address any disturbance anticipated as customers enter and leave.
- 2.20 Measures to control light pollution will also require careful thought. Bright lighting outside premises which is considered appropriate to prevent crime and disorder may itself give rise to light pollution for some neighbours. Applicants, licensing authorities and responsible authorities will need to balance these issues.
- 2.21 Beyond the immediate area surrounding the premises, these are matters for the personal responsibility of individuals under the law. An individual who engages in anti-social behaviour is accountable in their own right. However, it would be perfectly reasonable for a licensing authority to impose a condition, following relevant representations, that requires the licence holder or club to place signs at the exits from the building encouraging patrons to be quiet until they leave the area, or that, if they wish to smoke, to do so at designated places on the premises instead of outside, and to respect the rights of people living nearby to a peaceful night.

Appendix 10

Prevention of Public Nuisance

- 9.1 Licensed premises, especially those operating late at night and in the early hours of the morning, can cause a range of nuisances impacting on people living, working or sleeping in the vicinity of the premises.
- 9.2 The concerns mainly relate to noise nuisance both from the premises and customer egress, light pollution, noxious smells and disruption from parked vehicles and due regard will be taken of the impact these may have in considering a licence. The Licensing Authority will expect Operating Schedules to satisfactorily address these issues. Applicants are advised to seek advice from the Council's Environmental Health Officers before preparing their plans and Schedules.
- 9.3 The Licensing Authority, where its discretion is engaged, will consider, where appropriate, attaching conditions to licences and permissions to prevent the problems identified in Section 18 of this Policy (Special Cumulative Impact Policy for the Brick Lane and Bethnal Green Area), and these may include conditions drawn from the Model Pool of Conditions found in the Secretary of States Guidance.
- 9.4 **Street Furniture** – placing of street furniture, which includes advertising boards, on the highway can cause a public nuisance by way of obstruction, or encourage consumption of alcohol on an unlicensed area. The Licensing Authority expects applicants to have ensured that they fully comply with the Council's rules relating to authorisation of obstructions on the highway, and that the required authorisations are obtained prior to submitting a licence application. Where proportionate and appropriate, and its discretion is engaged, the Licensing Authority will impose conditions in relation to street furniture, including on private land.
- 9.5 **Fly Posting** – The Council has experienced problems with "fly posting" in relation to venues that offer entertainment. Fly posting is the unauthorised posting of posters / advertisements etc. Where it considers it proportionate and appropriate, and its discretion is engaged, the Licensing Authority will attach conditions relating to the control of fly posting to ensure that venues clearly prohibit all fly posting in their contract terms with others and they effectively enforce this control.

Appendix 11

Guidance Issued by the Home Office under Section 182 of the Licensing Act 2003

Updated April 2018

Crime and disorder

- 2.1 Licensing authorities should look to the police as the main source of advice on crime and disorder. They should also seek to involve the local Community Safety Partnership (CSP).
- 2.2 In the exercise of their functions, licensing authorities should seek to cooperate with the Security Industry Authority (“SIA”) as far as possible and consider adding relevant conditions to licences where appropriate. The SIA also plays an important role in preventing crime and disorder by ensuring that door supervisors are properly licensed and, in partnership with police and other agencies, that security companies are not being used as fronts for serious and organised criminal activity. This may include making specific enquiries or visiting premises through intelligence led operations in conjunction with the police, local authorities and other partner agencies. Similarly, the provision of requirements for door supervision may be appropriate to ensure that people who are drunk, drug dealers or people carrying firearms do not enter the premises and ensuring that the police are kept informed.
- 2.3 Conditions should be targeted on deterrence and preventing crime and disorder including the prevention of illegal working in licensed premises (see paragraph 10.10). For example, where there is good reason to suppose that disorder may take place, the presence of closed-circuit television (CCTV) cameras both inside and immediately outside the premises can actively deter disorder, nuisance, anti-social behaviour and crime generally. Some licence holders may wish to have cameras on their premises for the prevention of crime directed against the business itself, its staff, or its customers. But any condition may require a broader approach, and it may be appropriate to ensure that the precise location of cameras is set out on plans to ensure that certain areas are properly covered and there is no subsequent dispute over the terms of the condition.
- 2.4 The inclusion of radio links and ring-round phone systems should be considered an appropriate condition for public houses, bars and nightclubs operating in city and town centre leisure areas with a high density of licensed premises. These systems allow managers of licensed premises to communicate instantly with the police and facilitate a rapid response to any disorder which may be endangering the customers and staff on the premises.

- 2.5 Conditions relating to the management competency of designated premises supervisors should not normally be attached to premises licences. It will normally be the responsibility of the premises licence holder as an employer, and not the licensing authority, to ensure that the managers appointed at the premises are competent and appropriately trained. The designated premises supervisor is the key person who will usually be responsible for the day to day management of the premises by the premises licence holder, including the prevention of disorder. A condition of this kind may only be justified as appropriate in rare circumstances where it can be demonstrated that, in the circumstances associated with particular premises, poor management competency could give rise to issues of crime and disorder and public safety.
- 2.6 The prevention of crime includes the prevention of immigration crime including the prevention of illegal working in licensed premises. Licensing authorities should work with Home Office Immigration Enforcement, as well as the police, in respect of these matters. Licence conditions that are considered appropriate for the prevention of illegal working in licensed premises might include requiring a premises licence holder to undertake right to work checks on all staff employed at the licensed premises or requiring that a copy of any document checked as part of a right to work check are retained at the licensed premises.

Appendix 12

Crime and Disorder

- 7.1 Licensed premises, especially those offering late night / early morning entertainment, alcohol and refreshment for large numbers of people, can be a source of crime and disorder problems and to store prescribed information.
- 7.2 When addressing crime and disorder the applicant should initially identify any particular issues (having regard to their particular type of premises and / or activities) which are likely to adversely affect the promotion of the crime and disorder licensing objective. Such steps as are required to deal with these identified issues should be included within the applications operating schedule. Where the Metropolitan Police, acting as a responsible authority, makes recommendations in respect of an application relating to the licensing objectives the Licensing Authority would expect the applicant to incorporate these into their operating schedule.
- 7.3 Applicants are recommended to seek advice from Council Officers and the Police as well as taking into account, as appropriate, local planning and transport policies, with tourism, cultural and crime prevention strategies, when preparing their plans and Schedules.
- 7.4 In addition to the requirements for the Licensing Authority to promote the licensing objectives, it also has duties under Section 17 of the Crime and Disorder Act 1998 to do all it reasonably can to prevent crime and disorder in the Borough and to share prescribed information.
- 7.5 The Licensing Authority, if its discretion is engaged, will consider attaching Conditions to licences and permissions to deter and prevent crime and disorder both inside and immediately outside the premises and these may include Conditions drawn from the Model Pool of Conditions relating to Crime and Disorder given in the Secretary of State's Guidance.
- 7.6 **CCTV** - The Licensing Authority, if its discretion is engaged, will attach conditions to licences, as appropriate where the conditions reflect local crime prevention strategies, for example the provision of closed circuit television cameras.

7.7 **Touting** – This is soliciting for custom. There has been a historic problem with Touting in the borough, mainly in relation to restaurants, and as such in 2006 the Council introduced a byelaw under Section 235 of the Local Government Act 1972 for the good rule and government of the London Borough of Tower Hamlets and for the prevention and suppression of nuisances.

As a result, in relation to premises where there is intelligence that touting is, or has been carried out, the Licensing Authority, where its discretion is engaged will insert a standard condition that prohibits 'touting' as follows:-

- 1) No person shall be employed to solicit for custom or be permitted to solicit for custom for business for the premises in any public place within a 500 meters radius of the premises as shown edged red on the attached plan.(marked as Appendix -)
- 2) Clear Signage to be placed in the restaurant windows stating that the premises supports the Council's 'No Touting' policy.

7.8 **Responsible Drinking** - The Licensing Authority expects alcohol to be promoted in a responsible way in the Borough. This should incorporate relevant industry standards, such as the Portman Group Code of Practice. Where appropriate and proportionate, if its discretion is engaged, the Licensing Authority will apply conditions to ensure responsible drinking. The Licensing Authority also recognises the positive contribution to best practice that "Pubwatch" and other similar schemes can make in promoting the licensing objectives and is committed to working with them.

Model Pool Conditions can be found in the Secretary of State's Guidance.

7.9 **Criminal Activity** - There is certain criminal activity that may arise in connection with licensed premises which the Licensing Authority will treat particularly seriously. These are the use of the licensed premises:

- for the sale and distribution of drugs controlled under the Misuse of Drugs Act 1971 and the laundering of the proceeds of drugs crime;
- for the sale and distribution of illegal firearms;
- for the evasion of copyright in respect of pirated or unlicensed films and music, which does considerable damage to the industries affected;
- for the illegal purchase and consumption of alcohol by minors which impacts on the health, educational attainment, employment prospects and propensity for crime of young people;
- for prostitution or the sale of unlawful pornography;
- by organised groups of paedophiles to groom children;

- as the base for the organisation of criminal activity, particularly by gangs;
- for the organisation of racist activity or the promotion of racist attacks;
- for employing a person who is disqualified from that work by reason of their immigration status in the UK;
- for unlawful gambling; and
- for the sale or storage of smuggled tobacco and alcohol.

The Secretary State's Guidance states that it is envisaged that licensing authorities, the police, the Home Office (Immigration Enforcement) and other law enforcement agencies, which are responsible authorities, will use the review procedures effectively to deter such activities and crime. Where reviews arise and this Licensing Authority determines that the crime prevention objective is being undermined through the premises being used to further crimes, it is expected that revocation of the licence, even in the first instance, should be seriously considered.

7.10 In particular the Licensing Authority is mindful of the Secretary of State's Guidance "Reviews arising in connection with crime".

7.11 From 1 April 2017, businesses which sell alcohol (for example, retailers of alcohol and trade buyers) will need to ensure that the UK wholesalers that they buy alcohol from have been approved by HMRC under the Alcohol Wholesaler Registration Scheme (AWRS). They will need to check their wholesalers Unique Registration Number (URN) against the HMRC online database which will be available from April 2017. This is an ongoing obligation and if a business is found to have bought alcohol from an unapproved wholesaler, they may be liable to a penalty or could even face criminal prosecution and their alcohol stock may be seized. Any trader who buys alcohol from a wholesaler for onward sale to the general public (known as a 'trade buyer') does not need to register unless they sell alcohol to other businesses. Examples of trade buyers would be pubs, clubs, restaurants, cafes, retailers and hotels. However, they will need to check that the wholesaler they purchase alcohol from is registered with HMRC. Further information may be found at: <https://www.gov.uk/guidance/the-alcohol-wholesaler-registration-scheme-awrs>.

Smuggled goods

7.12 The Licensing Authority will exercise its discretion to add a standard condition as follows:-

- 1) The premises licence holder and any other persons responsible for the purchase of stock shall not purchase any goods from door-to-door sellers other than from established traders who provide full receipts at the time of delivery to provide traceability.
- 2) The premises licence holder shall ensure that all receipts for goods bought include the following details:
 - i. Seller's name and address
 - ii. Seller's company details, if applicable
 - iii. Seller's VAT details, if applicable
 - iv. Vehicle registration detail, if applicable
- 3) Legible copies of the documents referred to in 2) shall be retained on the premises and made available to officers on request.
- 4) The trader shall obtain and use a UV detection device to verify that duty stamps are valid.
- 5) Where the trader becomes aware that any alcohol may be not duty paid they shall inform the Police of this immediately.

Olympic Park – Football Ground

7.13 Premises where Police intelligence shows that football supporters congregate within the borough should consider in their application form the following conditions:

- 1) On Match Days for premises licensed for the supply of alcohol for consumption on the premises:
 - a) Drinks shall only be supplied in polypropylene or similar plastic and all bottled drinks shall be poured into such drinking vessels before being handed to the customer. These should be made of recyclable materials.
 - b) Registered door staff shall be employed to control the entry and exits to the premises and to manage any licensed outside area(s).

Appendix 13

Public safety

- 2.7 Licence holders have a responsibility to ensure the safety of those using their premises, as a part of their duties under the 2003 Act. This concerns the safety of people using the relevant premises rather than public health which is addressed in other legislation. Physical safety includes the prevention of accidents and injuries and other immediate harms that can result from alcohol consumption such as unconsciousness or alcohol poisoning. Conditions relating to public safety may also promote the crime and disorder objective as noted above. There will of course be occasions when a public safety condition could incidentally benefit a person's health more generally, but it should not be the purpose of the condition as this would be outside the licensing authority's powers (be ultra vires) under the 2003 Act. Conditions should not be imposed on a premises licence or club premises certificate which relate to cleanliness or hygiene.
- 2.8 A number of matters should be considered in relation to public safety. These may include:
- Fire safety;
 - Ensuring appropriate access for emergency services such as ambulances;
 - Good communication with local authorities and emergency services, for example communications networks with the police and signing up for local incident alerts (see paragraph 2.4 above);
 - Ensuring the presence of trained first aiders on the premises and appropriate first aid kits;
 - Ensuring the safety of people when leaving the premises (for example, through the provision of information on late-night transportation);
 - Ensuring appropriate and frequent waste disposal, particularly of glass bottles;
 - Ensuring appropriate limits on the maximum capacity of the premises (see paragraphs 2.12-2.13, and Chapter 10; and
 - Considering the use of CCTV in and around the premises (as noted in paragraph 2.3 above, this may also assist with promoting the crime and disorder objective).
- 2.9 The measures that are appropriate to promote public safety will vary between premises and the matters listed above may not apply in all cases. As set out in Chapter 8 (8.38-8.46), applicants should consider when making their application which steps it is appropriate to take to promote the public safety objective and demonstrate how they achieve that.

Ensuring safe departure of those using the premises

- 2.10 Licence holders should make provision to ensure that premises users safely leave their premises. Measures that may assist include:
- Providing information on the premises of local taxi companies who can provide safe transportation home; and
 - Ensuring adequate lighting outside the premises, particularly on paths leading to and from the premises and in car parks.

Maintenance and repair

- 2.11 Where there is a requirement in other legislation for premises open to the public or for employers to possess certificates attesting to the safety or satisfactory nature of certain equipment or fixtures on the premises, it would be inappropriate for a licensing condition to require possession of such a certificate. However, it would be permissible to require as a condition of a licence or certificate, if appropriate, checks on this equipment to be conducted at specified intervals and for evidence of these checks to be retained by the premises licence holder or club provided this does not duplicate or gold-plate a requirement in other legislation. Similarly, it would be permissible for licensing authorities, if they receive relevant representations from responsible authorities or any other persons, to attach conditions which require equipment of particular standards to be maintained on the premises. Responsible authorities – such as health and safety authorities – should therefore make their expectations clear in this respect to enable prospective licence holders or clubs to prepare effective operating schedules and club operating schedules.

Safe capacities

- 2.12 “Safe capacities” should only be imposed where appropriate for the promotion of public safety or the prevention of disorder on the relevant premises. For example, if a capacity has been imposed through other legislation, it would be inappropriate to reproduce it in a premises licence. Indeed, it would also be wrong to lay down conditions which conflict with other legal requirements. However, if no safe capacity has been imposed through other legislation, a responsible authority may consider it appropriate for a new capacity to be attached to the premises which would apply at any material time when the licensable activities are taking place and make representations to that effect. For example, in certain circumstances, capacity limits may be appropriate in preventing disorder, as overcrowded venues can increase the risks of crowds becoming frustrated and hostile.
- 2.13 The permitted capacity is a limit on the number of persons who may be on the premises at any time, following a recommendation by the relevant fire and rescue authority under the Regulatory Reform (Fire Safety) Order 2005. For any application for a premises licence or club premises certificate for premises without an existing permitted capacity where the applicant wishes to take advantage of the special provisions set out in section 177 of the 2003 Act¹, the applicant should conduct their own risk assessment as to the appropriate capacity of the premises. They should send their recommendation to the fire and rescue authority which will consider it and decide what the “permitted capacity” of

¹ S 177 of the 2003 Act now only applies to performances of dance.

those premises should be.

- 2.14 Public safety may include the safety of performers appearing at any premises, but does not extend to the prevention of injury from participation in a boxing or wrestling entertainment.

Appendix 14

Public Safety

- 8.1 The 2003 Act covers a wide range of premises that require a licence, and so such premises present a mixture of risks to users and should be constructed or adapted and operated so as to acknowledge and safeguard occupants against these risks.
- 8.2 The Licensing Authority will expect Operating Schedules to satisfactorily address these issues and applicants are advised to seek advice from the Council's Environmental Health (Health & Safety) Officers and the London Fire Brigade before preparing their plans and Schedules.
- 8.3 Where an applicant identifies an issue in regard to public safety (including fire safety) which is not covered by existing legislation, the applicant should identify in their operating schedule the steps that will be taken to ensure public safety. This needs to take into account any unique characteristics that arise in connection with the licensable activity, any requirements that are specific to the premises.
- 8.4 One of the Council's Community Safety Partnership Priorities is tackling violence against women and girls. As a result the Licensing Authority expects Licence holders to take a proactive approach to customer safety including the following:
- Making provisions to ensure that customers safely leave their premises, for example providing information on licensed taxi companies, adequate lighting outside the premises,
 - Training of staff in spotting signs of harassment, and how to intervene where safe and appropriate to do so, and/or reporting such harassment to management/emergency services.

The Licensing Authority may be able to sign post Licence Holders in regards to local/national safeguarding schemes which may assist with the above.

- 8.5 The Licensing Authority, where its discretion is engaged, will consider attaching proportionate and appropriate Conditions to licences and permissions to promote safety, and these may include Conditions drawn from a the Model Pool of Conditions found in the Secretary of States Guidance.
- 8.6 The Licensing Authority will impose conditions that relate to its licensing objectives, and in a way that is proportionate to the individual circumstances of the premises seeking a licence.

Appendix 15

Licensing Policy Relating to Hours of Trading

All applications have to be considered on their own merits.

The Council has however adopted a set of framework hours as follows:

- Monday to Thursday, from 06:00 hrs to 23:30 hrs
- Friday and Saturday, from 06:00 hrs to 00:00 hrs (midnight)
- Sunday, from 06:00 hrs to 22:30 hrs

(see 14.8 of the Licensing Policy)

In considering the applicability of framework hours to any particular application regard should be had to the following

- Location
- Proposed hours of regulated activities, and the proposed hours the premises are open to the public
- The adequacy of the applicant's proposals to deal with issues of crime and disorder and public nuisance
- Previous history
- Access to public transport
- Proximity to other licensed premises, and their hours

(See 14.9 of the licensing policy)

Subject to any representations to the contrary in individual cases the following premises are not generally considered to contribute to late night anti-social behaviour and will therefore generally have greater freedom

- Theatres
- Cinemas
- Premises with club premises certificates

Appendix 16

Planning

An application for a Premises Licence can be made in respect of a premises even where the premises does not have relevant Planning Permission. That application has to be considered and Members can only refuse the application where the application itself does not promote one of more of the Licensing Objectives. Members cannot refuse just because there is no planning permission. Where a Premises Licence is granted and which exceeds what is allowed by the Planning Permission and that Premises then operates in breach of planning then the operator would be liable to enforcement by Planning.

This page is intentionally left blank

Agenda Item 3.2

Committee: Licensing Sub Committee	Date 10 November 2020	Classification Unclassified	Report No.	Agenda Item No.
--	--------------------------	---------------------------------------	------------	-----------------

Report of: David Tolley Head of Environmental Health & Trading Standards Originating Officer: Corinne Holland Licensing Officer	Title: Licensing Act 2003 Application for a new Premise Licence for Hoshi, 10 Toynbee Street, London E1 7NE Ward affected: Spitalfields & Banglatown
--	---

1.0 Summary

Applicant: **Hoshi Street Food Ltd**

Name and Address of Premises: **Hoshi**
10 Toynbee Street
London
E1 7NE

Licence sought: **Licensing Act 2003**
Sale by retail of Alcohol

Objectors: **Environmental Protection**
Licensing Authority

2.0 Recommendations

2.1 That the Licensing Committee considers the application and objections then adjudicate accordingly.

LOCAL GOVERNMENT 2000 (Section 97)
LIST OF "BACKGROUND PAPERS" USED IN THE DRAFTING OF THIS REPORT

Brief description of "background paper"

Tick if copy supplied for register

If not supplied, name and telephone number of holder

File
Section 182 Guidance
LBTH Licensing Policy

Corinne Holland
020 7364 3986

3.0 **Background**

3.1 This is an application for a new Premise Licence for Hoshi, 10 Toynbee Street, London, E1 7NE.

3.2 The applicant has described the premises as: *A Japanese Grab-n-Go café serving wraps, rice, noodles and salads. We only provide 2-3 stools to eat in, we mainly focus on take out. We will be serving hot and cold drinks and small selection of Japanese/Asian bottled beers mainly with food or to be consumed with food.*

3.3 A copy of the application plus email to Licensing authority is shown in **Appendix 1**.

3.4 The hours that have been applied for are as follows:-

Sale of Alcohol (on & off sales)

Monday to Sunday 10:30 – 21:00 hours (reduced 30 minutes due to advertising)

Hours premise is open to the public

Monday to Sunday 10:00 – 21:00 hours

4.0 **Location and Nature of the premises**

4.1 The site plan of the venue is included as **Appendix 2**.

4.2 Maps showing the vicinity are included as **Appendix 3**.

4.3 Photographs of the premises are included in **Appendix 4**.

4.4 Details of other licensed venues in the immediate vicinity are included as **Appendix 5**.

5.0 **Licensing Policy and Government Advice**

5.1 The Council has adopted a licensing policy and this is available from the Licensing Section, and at the hearing. The revised policy came into effect on 1st November 2018.

5.2 Relevant Sections of the policy are brought to the attention of Members within the Licensing Officers report.

5.3 The Home Secretary has issued Guidance under Section 182 of the Licensing Act 2003. This is available on the Government's website, www.homeoffice.gov.uk. It was last revised in April 2018.

5.4 Relevant Sections of this advice are brought to Members attention within the Licensing Officers report. Members should note however, than in some

areas Tower Hamlets, after a proper consideration of local circumstances, has not followed the Government's advice, or has developed it further.

6.0 Representations

- 6.1 All representations have to meet basic legal and administrative requirements. If they fail to do so they cannot be accepted. When rejected the person sending in the representation must be written to, and an explanation for rejection given in writing.
- 6.2 A responsible authority or other person can make a representation. There are two tests for other persons and only one for a responsible authority. The two tests are contained in Section 18 of the Act.
- 6.3 All representations must be "about the likely effect of the grant of the premises licence on the promotion of the licensing objectives." Likely means something that will probably happen, i.e. on balance more likely than not.
- 6.4 Representations by responsible authorities do not have to meet the second test of not being vexatious and frivolous. Other persons have to meet this test.
- 6.5 The Home Office recommends that in borderline cases, the benefit of the doubt should be given to the interested party making the representation.
- 6.6 Section 182 Advice by the Home Office concerning relevant, vexatious and frivolous representations is attached as **Appendix 6**.
- 6.7 All the representations in this report have been considered by the relevant officer (Team Leader Licensing & Safety) and determined to have met the requirements of the Licensing Act 2003.
- 6.8 This hearing is required by the Licensing Act 2003, because relevant representations have been made by the following.
- Environmental Protection – **Appendix 7**
 - Licensing Authority – **Appendix 8**

 - Applicants Response to LA Representation – **Appendix 9**
- 6.9 All of the responsible authorities have been consulted about this application. They are as follows:
- The Licensing Authority
 - The Metropolitan Police
 - The LFEPA (the London Fire and Emergency Planning Authority).
 - Planning
 - Health and Safety
 - Noise (Environmental Health)

- Trading Standards
- Child Protection
- Public Health
- Home office (Immigration Enforcement)

6.10 In addition the application was required to be advertised in a local newspaper and by a blue poster. Only objections that relate to the following licensing objectives are relevant:

- the prevention of crime and disorder
- public safety
- the prevention of public nuisance
- the protection of children from harm

6.11 The objections relate to:

- Public nuisance
- CIZ
- Access and Egress
- Noise when premises in use

6.12 Essentially, the relevant parties oppose the application because the applicant has not explained how within the context of the application they will meet licensing objective of the prevention of public nuisance and the prevention of crime and disorder.

6.13 There are strict time limits to any representations. The time limits are contained in The Licensing Act 2003 (Premises licences and club premises certificates) Regulations 2005.

6.14 The applicant has offered measures in the operating schedule of the application that address the promotion of the Licensing Objectives. If there were no representations, the Licensing Authority would grant the licence, with conditions consistent with the operating schedule, which are relevant, proportionate and enforceable. Members are asked to consider the schedule and incorporate any conditions as necessary to address the licensing objectives.

7.0 **Conditions consistent with Operating Schedule**

7.1 All customers will be asked to leave quietly. Clear and legible notices will be prominently displayed to remind customers to leave quietly and have regard to our neighbours.

8.0 Conditions Agreed/Requested by Responsible Authority

Conditions agreed with the Police – Appendix 10

1. The premises shall install and maintain a comprehensive CCTV system as per the minimum requirements of the Tower Hamlets Police Licensing Team. All entry and exit points will be covered enabling frontal identification of every person entering in any light condition. The CCTV system shall continually record whilst the premises is open for licensable activities and during all times when customers remain on the premises. All recordings shall be stored for a minimum period of 31 days with date and time stamping. Viewing of recordings shall be made available immediately upon the request of Police or authorised officer throughout the entire 31 day period.
2. A staff member from the premises who is conversant with the operation of the CCTV system shall be on the premises at all times when the premises are open. This staff member must be able to provide a Police or authorised council officer copies of recent CCTV images or data with the absolute minimum of delay when requested.
3. An incident log shall be kept at the premises and be available on request to the Police or an authorised officer. It must be completed within 24 hours of any incident and will record the following:
 - a) all crimes reported to the venue;
 - b) all ejections of patrons;
 - c) any complaints received concerning crime and disorder
 - d) any incidents of disorder;
 - e) all seizures of drugs or offensive weapons;
 - f) any faults in the CCTV system, searching equipment or scanning equipment;
 - g) any refusal of the sale of alcohol;
 - h) any visit by a relevant authority or emergency service.
4. In the event that a serious assault is committed on the premises (or appears to have been committed) the management will immediately ensure that:
 - a) the police (and, where appropriate, the London Ambulance Service) are called without delay;
 - b) all measures that are reasonably practicable are taken to apprehend any suspects pending the arrival of the police;
 - c) the crime scene is preserved so as to enable a full forensic investigation to be carried out by the police;

and such other measures are taken (as appropriate) to fully protect the safety of all persons present on the premises.

5. Challenge 25 proof of age scheme shall be operated at the premises where the only acceptable forms of identification are recognised photographic identification cards, such as a driving licence, passport or proof of age card with the PASS Hologram

9.0 Licensing Officer Comments

9.1 The Live Music Act removed licensing requirements for the following:

- amplified live music and recorded music between 8am and 11pm before audiences of no more than 500 people on premises authorised to sell alcohol for consumption on the premises;
- unamplified live music between 8am and 11pm in all venues.

Further exemptions apply see Section 16.5-16.6 of Section 182 Guidance.

9.2 The following is intended to advise Members of the relevant aspects of the Boroughs Licensing Policy, guidance from the Secretary of State, legislation and good practice. Members may depart from the Council's Licensing Policy and/or Government advice, provide they consider it appropriate to do so, and have clear reasons for their decision.

9.3 Guidance issued under section 182 of the Licensing Act 2003

- ❖ As stated in the guidance it is “provided to licensing authorities in relation to the carrying out of their functions under the 2003 Act.” It is a key medium for promoting best practice, ensuring consistent application and promoting fairness equal treatment and proportionality (1.7).
- ❖ Also “as long as licensing authorities have properly understood this Guidance, they may depart from it if they have good reason to do so and can provide full reasons. Departure from this Guidance could give rise to an appeal or judicial review, and the reasons given will then be a key consideration for the courts when considering the lawfulness and merits of any decision taken.” Therefore licensing authorities will need to give full reasons for their actions (1.9).
- ❖ Also Members should note “A Licensing Authority may depart from its own policy if the individual circumstances of any case merit such a decision in the interests of the promotion of the licensing objectives.” (1.12)
- ❖ Also, “The licensing authority may not impose any conditions unless its discretion has been exercised following receipt of relevant representations and it is satisfied as a result of a hearing (unless all

parties agree a hearing is not necessary) that it is appropriate to impose conditions to promote one or more of the four licensing objectives.” Therefore, conditions may not be imposed for the purpose other than promoting the licensing objectives and in some cases no additional conditions will be appropriate. (10.8)

- ❖ Necessary conditions should emerge from a risk assessment by the applicant, which should then be reflected in the operating schedule (10.4).
- ❖ The Guidance states: “Where there are objections to an application to extend the hours during which licensable activities are to be carried on and the licensing authority determines that this would undermine the licensing objectives, it may reject the application or grant it with appropriate conditions and/or different hours from those requested.” (10.14)
- ❖ Mandatory conditions must be imposed (10.27) and censorship avoided (10.17).
- ❖ The Guidance states: “It is still permitted to sell alcohol using promotions (as long as they are compatible with any other licensing condition that may be in force), and the relevant person should ensure that the price of the alcohol is not less than the permitted price. Detailed guidance on the use of promotions is given in the guidance document available on the Gov.uk website.” (10.60) Also, “Licensing authorities should not attach standardised blanket conditions promoting fixed prices for alcoholic drinks to premises licences or club licences or club premises certificates in an area.” (10.21)

- 9.4 The Licensing Act 2003 permits children of any age to be on the premises which primarily sell alcohol providing they are accompanied by an adult. It is not necessary to make this a condition.
- 9.5 In all cases the Members should make their decision on the civil burden of proof, that is “the balance of probability.”
- 9.6 In all cases Members should consider whether or not primary legislation is the appropriate method of regulation and should only consider licence conditions when the circumstances in their view are not already adequately covered elsewhere.
- 9.7 The Government has advised that conditions must be tailored to the individual type, location and characteristics of the premises and events concerned. Conditions cannot seek to manage the behaviour of customers once they are beyond the direct management of the licence holder and their staff and standardised conditions should be avoided where they cannot be shown to be appropriate. (1.16/1.17)

9.8 The Council's Licensing Policy generally expects applicants to address the licensing objectives and discuss how to do this with the relevant responsible authorities.

9.9 In **Appendices 11 - 17** Members are given general advice, and also have explanations of the Council's Licensing Policy, Government advice and other legislation relating to the matters previously identified.

10.0 Legal Comments

10.1 The Council's legal officer will give advice at the hearing.

11.0 Finance Comments

11.1 There are no financial implications in this report.

12.0 Appendices

Appendix 1	A copy of the application
Appendix 2	Site Plan
Appendix 3	Maps of the surrounding area
Appendix 4	Photographs of the premises
Appendix 5	Other licensed venues in the area
Appendix 6	Section 182 Advice by the DCMS- Relevant, vexatious and frivolous representations
Appendix 7	Representations from EP
Appendix 8	Representations from LA
Appendix 9	Applicants response to LA Rep
Appendix 10	Conditions agreed with the police
Appendix 11	Licensing Officer comments on Public Nuisance
Appendix 12	S182 advice on Public Nuisance
Appendix 13	Licensing Officer comments on ASB when leaving the premises
Appendix 14	Licensing Officer comments on noise when the premises in use
Appendix 15	CIZ policy
Appendix 16	Licensing Policy relating to hours of trading
Appendix 17	Planning

This page is intentionally left blank

Appendix 1



* required information

Section 1 of 21

You can save the form at any time and resume it later. You do not need to be logged in when you resume.

System reference This is the unique reference for this application generated by the system.

Your reference You can put what you want here to help you track applications if you make lots of them. It is passed to the authority.

Are you an agent acting on behalf of the applicant?

- Yes No

Put "no" if you are applying on your own behalf or on behalf of a business you own or work for.

Applicant Details

* First name

* Family name

* E-mail

Main telephone number Include country code.

Other telephone number

Indicate here if you would prefer not to be contacted by telephone

Are you:

- Applying as a business or organisation, including as a sole trader
- Applying as an individual

A sole trader is a business owned by one person without any special legal structure. Applying as an individual means you are applying so you can be employed, or for some other personal reason, such as following a hobby.

Applicant Business

Is your business registered in the UK with Companies House? Yes No

Note: completing the Applicant Business section is optional in this form.

Registration number

Business name If your business is registered, use its registered name.

VAT number Put "none" if you are not registered for VAT.

Legal status

Continued from previous page...

Your position in the business

Home country

The country where the headquarters of your business is located.

Registered Address

Address registered with Companies House.

Building number or name

Street

District

City or town

County or administrative area

Postcode

Country

Section 2 of 21

PREMISES DETAILS

I/we, as named in section 1, apply for a premises licence under section 17 of the Licensing Act 2003 for the premises described in section 2 below (the premises) and I/we are making this application to you as the relevant licensing authority in accordance with section 12 of the Licensing Act 2003.

Premises Address

Are you able to provide a postal address, OS map reference or description of the premises?

- Address OS map reference Description

Postal Address Of Premises

Building number or name

Street

District

City or town

County or administrative area

Postcode

Country

Further Details

Telephone number

Non-domestic rateable value of premises (£)

Section 3 of 21

APPLICATION DETAILS

In what capacity are you applying for the premises licence?

- An individual or individuals
- A limited company / limited liability partnership
- A partnership (other than limited liability)
- An unincorporated association
- Other (for example a statutory corporation)
- A recognised club
- A charity
- The proprietor of an educational establishment
- A health service body
- A person who is registered under part 2 of the Care Standards Act 2000 (c14) in respect of an independent hospital in Wales
- A person who is registered under Chapter 2 of Part 1 of the Health and Social Care Act 2008 in respect of the carrying on of a regulated activity (within the meaning of that Part) in an independent hospital in England
- The chief officer of police of a police force in England and Wales

Confirm The Following

- I am carrying on or proposing to carry on a business which involves the use of the premises for licensable activities
- I am making the application pursuant to a statutory function
- I am making the application pursuant to a function discharged by virtue of Her Majesty's prerogative

Section 4 of 21

NON INDIVIDUAL APPLICANTS

Provide name and registered address of applicant in full. Where appropriate give any registered number. In the case of a partnership or other joint venture (other than a body corporate), give the name and address of each party concerned.

Non Individual Applicant's Name

Name

Details

Registered number (where applicable)

Description of applicant (for example partnership, company, unincorporated association etc)

Continued from previous page...

owner of company (Hoshi Street Food Ltd)

Address

Building number or name

Street

District

City or town

County or administrative area

Postcode

Country

Contact Details

E-mail

Telephone number

Other telephone number

* Date of birth / /

* Nationality

[Documents that demonstrate entitlement to work in the UK](#)

Non Individual Applicant's Name

Name

Details

Registered number (where applicable)

Description of applicant (for example partnership, company, unincorporated association etc)

owner of the company

Continued from previous page...

Address

Building number or name

Street

District

City or town

County or administrative area

Postcode

Country

Contact Details

E-mail

Telephone number

Other telephone number

* Date of birth / /
dd mm yyyy

* Nationality [Documents that demonstrate entitlement to work in the UK](#)

Section 5 of 21

OPERATING SCHEDULE

When do you want the premises licence to start? / /
dd mm yyyy

If you wish the licence to be valid only for a limited period, when do you want it to end / /
dd mm yyyy

Provide a general description of the premises

For example the type of premises, its general situation and layout and any other information which could be relevant to the licensing objectives. Where your application includes off-supplies of alcohol and you intend to provide a place for consumption of these off- supplies you must include a description of where the place will be and its proximity to the premises.

The available accommodation comprises this fronted ground floor Grab-n-Go cafe (A3) on the junction of Toynbee Street and Brune Street. The unit benefits from fully fitted kitchen with extraction system. The property benefits from fantastic football from the surround offices. We will be a Japanese style Grab-n-Go cafe serving wraps, rice, noodles and salads to take out mainly. We only provide 2 -3 stools to eat in, we mainly focus on take out. We will be serving hot and cold drinks and small selection of Japanese/ Asian bottled beers mainly takeout with food or to be consumed with food. We plan to

Continued from previous page...

open mainly daily from 10.30am to 9pm. We are all fully aware and respect the mandatory conditions in relation to the 2003 Act.

If 5,000 or more people are expected to attend the premises at any one time, state the number expected to attend

Section 6 of 21

PROVISION OF PLAYS

[See guidance on regulated entertainment](#)

Will you be providing plays?

- Yes No

Section 7 of 21

PROVISION OF FILMS

[See guidance on regulated entertainment](#)

Will you be providing films?

- Yes No

Section 8 of 21

PROVISION OF INDOOR SPORTING EVENTS

[See guidance on regulated entertainment](#)

Will you be providing indoor sporting events?

- Yes No

Section 9 of 21

PROVISION OF BOXING OR WRESTLING ENTERTAINMENTS

[See guidance on regulated entertainment](#)

Will you be providing boxing or wrestling entertainments?

- Yes No

Section 10 of 21

PROVISION OF LIVE MUSIC

[See guidance on regulated entertainment](#)

Will you be providing live music?

- Yes No

Section 11 of 21

PROVISION OF RECORDED MUSIC

[See guidance on regulated entertainment](#)

Will you be providing recorded music?

- Yes No

Section 12 of 21

PROVISION OF PERFORMANCES OF DANCE

[See guidance on regulated entertainment](#)

Continued from previous page...

Will you be providing performances of dance?

Yes No

Section 13 of 21

PROVISION OF ANYTHING OF A SIMILAR DESCRIPTION TO LIVE MUSIC, RECORDED MUSIC OR PERFORMANCES OF DANCE

[See guidance on regulated entertainment](#)

Will you be providing anything similar to live music, recorded music or performances of dance?

Yes No

Section 14 of 21

LATE NIGHT REFRESHMENT

Will you be providing late night refreshment?

Yes No

Section 15 of 21

SUPPLY OF ALCOHOL

Will you be selling or supplying alcohol?

Yes No

Standard Days And Timings

MONDAY

Start

End

Start

End

Give timings in 24 hour clock.
(e.g., 16:00) and only give details for the days
of the week when you intend the premises
to be used for the activity.

TUESDAY

Start

End

Start

End

WEDNESDAY

Start

End

Start

End

THURSDAY

Start

End

Start

End

FRIDAY

Start

End

Start

End

Continued from previous page...

SATURDAY

Start

End

Start

End

SUNDAY

Start

End

Start

End

Will the sale of alcohol be for consumption:

- On the premises Off the premises Both

If the sale of alcohol is for consumption on the premises select on, if the sale of alcohol is for consumption away from the premises select off. If the sale of alcohol is for consumption on the premises and away from the premises select both.

State any seasonal variations

For example (but not exclusively) where the activity will occur on additional days during the summer months.

n/a

Non-standard timings. Where the premises will be used for the supply of alcohol at different times from those listed in the column on the left, list below

For example (but not exclusively), where you wish the activity to go on longer on a particular day e.g. Christmas Eve.

n/a

State the name and details of the individual whom you wish to specify on the licence as premises supervisor

Name

First name

Family name

Date of birth / /
dd mm yyyy

Continued from previous page...

Enter the contact's address

Building number or name

Street

District

City or town

County or administrative area

Postcode

Country

Personal Licence number (if known)

Issuing licensing authority (if known)

PROPOSED DESIGNATED PREMISES SUPERVISOR CONSENT

How will the consent form of the proposed designated premises supervisor be supplied to the authority?

- Electronically, by the proposed designated premises supervisor
- As an attachment to this application

Reference number for consent form (if known)

If the consent form is already submitted, ask the proposed designated premises supervisor for its 'system reference' or 'your reference'.

Section 16 of 21

ADULT ENTERTAINMENT

Highlight any adult entertainment or services, activities, or other entertainment or matters ancillary to the use of the premises that may give rise to concern in respect of children

Give information about anything intended to occur at the premises or ancillary to the use of the premises which may give rise to concern in respect of children, regardless of whether you intend children to have access to the premises, for example (but not exclusively) nudity or semi-nudity, films for restricted age groups etc gambling machines etc.

n/a

Section 17 of 21

HOURS PREMISES ARE OPEN TO THE PUBLIC

Standard Days And Timings

MONDAY

Start

End

Start

Give timings in 24 hour clock. (e.g., 16:00) and only give details for the days of the week when you intend the premises to be used for the activity.

Continued from previous page...

TUESDAY

Start	<input type="text" value="10:00"/>	End	<input type="text" value="21:00"/>
Start	<input type="text"/>	End	<input type="text"/>

WEDNESDAY

Start	<input type="text" value="10:00"/>	End	<input type="text" value="21:00"/>
Start	<input type="text"/>	End	<input type="text"/>

THURSDAY

Start	<input type="text" value="10:00"/>	End	<input type="text" value="21:00"/>
Start	<input type="text"/>	End	<input type="text"/>

FRIDAY

Start	<input type="text" value="10:00"/>	End	<input type="text" value="21:00"/>
Start	<input type="text"/>	End	<input type="text"/>

SATURDAY

Start	<input type="text" value="10:00"/>	End	<input type="text" value="21:00"/>
Start	<input type="text"/>	End	<input type="text"/>

SUNDAY

Start	<input type="text" value="10:00"/>	End	<input type="text" value="21:00"/>
Start	<input type="text"/>	End	<input type="text"/>

State any seasonal variations

For example (but not exclusively) where the activity will occur on additional days during the summer months.

n/a

Non standard timings. Where you intend to use the premises to be open to the members and guests at different times from those listed in the column on the left, list below

For example (but not exclusively), where you wish the activity to go on longer on a particular day e.g. Christmas Eve.

Section 18 of 21

LICENSING OBJECTIVES

Describe the steps you intend to take to promote the four licensing objectives:

a) General – all four licensing objectives (b,c,d,e)

Continued from previous page...

List here steps you will take to promote all four licensing objectives together.

We as the licensees will ensure that all times when the premises are for any licensable activity, there are sufficient competent staffs on duty at the premise for the purpose of fulfilling the terms and conditions of the licence and for preventing crime and disorder. I shall ensure that all staffs will undertake training in their responsibilities in relation to the sale of alcohol, particularly with regard to drunkenness and underage persons. Records will be kept of training and refresher training.
A CCTV system has been installed.

b) The prevention of crime and disorder

Any incidents of a criminal nature that may occur on the premises will be reported to the Police. The comprehensive CCTV coverage at the premises has been installed and it is operated and maintained at the premises. CCTV system shall conform to the following points: Camera must be sited to observed the entrance and exit doors both inside and outside, cameras on the entrances must capture full frame shots of the heads and shoulders of all people entering the premises, be capable of visually confirming the nature of the crime committed, provide a linked record of the date, time and place of any image, Police will have access to images at any reasonable time.

c) Public safety

Appropriate fire safety procedures are in place including fire extinguisher (foam, H₂O and CO₂), fire blanket, internally illuminated fire exit signs, numerous smoke detectors and emergency lighting (see the enclosed plan for details of locations). All appliances are inspected annually. All emergency exits shall be kept free from obstruction at all times.

d) The prevention of public nuisance

All customers will be asked to leave quietly. Clear and legible notices will be prominently displayed to remind customers to leave quietly and have regard to our neighbours.

e) The protection of children from harm

The licensees and staffs will ask persons who appear to be under the age of 25 for photographic ID such as proof of age cards, the connexions card and citizen card, photographic driving licence or passport, an official identity card issued by HM Forces or by an EU country, bearing the photograph and date of birth of bearer.
All staff will be trained for UNDERAGE SALES PREVENTION regularly.
A registered of refused sales shall be kept and maintained on the premises.

Section 19 of 21

NOTES ON DEMONSTRATING ENTITLEMENT TO WORK IN THE UK

Continued from previous page...

Entitlement to work/immigration status for individual applicants and applications from partnerships which are not limited liability partnerships:

A licence may not be held by an individual or an individual in a partnership who is resident in the UK who:

- does not have the right to live and work in the UK; or
- is subject to a condition preventing him or her from doing work relating to the carrying on of a licensable activity.

Any premises licence issued in respect of an application made on or after 6 April 2017 will become invalid if the holder ceases to be entitled to work in the UK.

Applicants must demonstrate that they have an entitlement to work in the UK and are not subject to a condition preventing them from doing work relating to the carrying on of a licensable activity. They do this in one of two ways: 1) by providing with this application copies or scanned copies of the documents listed below (which do not need to be certified), or 2) by providing their 'share code' to enable the licensing authority to carry out a check using the Home Office online right to work checking service (see below).

Documents which demonstrate entitlement to work in the UK

- An expired or current passport showing the holder, or a person named in the passport as the child of the holder, is A British citizen or a citizen of the UK and Colonies having the right of abode in the UK [please see note below about which sections of the passport to copy].
- An expired or current passport or national identity card showing the holder, or a person named in the passport as the child of the holder, is a national of a European Economic Area country or Switzerland.
- A Registration Certificate or document certifying permanent residence issued by the Home Office to a national of a European Economic Area country or Switzerland.
- A Permanent Residence Card issued by the Home Office to the family member of a national of a European Economic Area country or Switzerland.
- A **current** Biometric Immigration Document (Biometric Residence Permit) issued by the Home Office to the holder indicating that the person named is allowed to stay indefinitely in the UK, or has no time limit on their stay in the UK.
- A **current** passport endorsed to show that the holder is exempt from immigration control, is allowed to stay indefinitely in the UK, has the right of abode in the UK, or has no time limit on their stay in the UK.
- A **current** Immigration Status Document issued by the Home Office to the holder with an endorsement indicating that the named person is allowed to stay indefinitely in the UK or has no time limit on their stay in the UK, **when produced in combination with** an official document giving the person's permanent National Insurance number and their name issued by a Government agency or a previous employer.
- A birth or adoption certificate issued in the UK, **when produced in combination with** an official document giving the person's permanent National Insurance number and their name issued by a Government agency or a previous employer.
- A birth or adoption certificate issued in the Channel Islands, the Isle of Man or Ireland **when produced in combination with** an official document giving the person's permanent National Insurance number and their name issued by a Government agency or a previous employer.
- A certificate of registration or naturalisation as a British citizen, **when produced in combination with** an official document giving the person's permanent National Insurance number and their name issued by a Government agency or a previous employer.

Continued from previous page...

- A **current** passport endorsed to show that the holder is allowed to stay in the UK and is currently allowed to work and is not subject to a condition preventing the holder from doing work relating to the carrying on of a licensable activity.
- A **current** Biometric Immigration Document (Biometric Residence Permit) issued by the Home Office to the holder which indicates that the named person can currently stay in the UK and is allowed to work relation to the carrying on of a licensable activity.
- A **current** Residence Card issued by the Home Office to a person who is not a national of a European Economic Area state or Switzerland but who is a family member of such a national or who has derivative rights or residence.
- A **current** Immigration Status Document containing a photograph issued by the Home Office to the holder with an endorsement indicating that the named person may stay in the UK, and is allowed to work and is not subject to a condition preventing the holder from doing work relating to the carrying on of a licensable activity **when produced in combination with** an official document giving the person's permanent National Insurance number and their name issued by a Government agency or a previous employer.
- A Certificate of Application, **less than 6 months old**, issued by the Home Office under regulation 18(3) or 20(2) of the Immigration (European Economic Area) Regulations 2016, to a person who is not a national of a European Economic Area state or Switzerland but who is a family member of such a national or who has derivative rights of residence.
- Reasonable evidence that the person has an outstanding application to vary their permission to be in the UK with the Home Office such as the Home Office acknowledgement letter or proof of postage evidence, or reasonable evidence that the person has an appeal or administrative review pending on an immigration decision, such as an appeal or administrative review reference number.
- Reasonable evidence that a person who is not a national of a European Economic Area state or Switzerland but who is a family member of such a national or who has derivative rights of residence in exercising treaty rights in the UK including:-
 - evidence of the applicant's own identity – such as a passport,
 - evidence of their relationship with the European Economic Area family member – e.g. a marriage certificate, civil partnership certificate or birth certificate, and
 - evidence that the European Economic Area national has a right of permanent residence in the UK or is one of the following if they have been in the UK for more than 3 months:
 - (i) working e.g. employment contract, wage slips, letter from the employer,
 - (ii) self-employed e.g. contracts, invoices, or audited accounts with a bank,
 - (iii) studying e.g. letter from the school, college or university and evidence of sufficient funds; or
 - (iv) self-sufficient e.g. bank statements.

Family members of European Economic Area nationals who are studying or financially independent must also provide evidence that the European Economic Area national and any family members hold comprehensive sickness insurance in the UK. This can include a private medical insurance policy, an EHIC card or an S1, S2 or S3 form.

Original documents must not be sent to licensing authorities. If the document copied is a passport, a copy of the following pages should be provided:-

- (i) any page containing the holder's personal details including nationality;
- (ii) any page containing the holder's photograph;
- (iii) any page containing the holder's signature;
- (iv) any page containing the date of expiry; and
- (v) any page containing information indicating the holder has permission to enter or remain in the UK and is permitted to work.

Continued from previous page...

If the document is not a passport, a copy of the whole document should be provided.

Your right to work will be checked as part of your licensing application and this could involve us checking your immigration status with the Home Office. We may otherwise share information with the Home Office. Your licence application will not be determined until you have complied with this guidance.

Home Office online right to work checking service

As an alternative to providing a copy of the documents listed above, applicants may demonstrate their right to work by allowing the licensing authority to carry out a check with the Home Office online right to work checking service.

To demonstrate their right to work via the Home Office online right to work checking service, applicants should include in this application their 9-digit share code (provided to them upon accessing the service at <https://www.gov.uk/prove-right-to-work>) which, along with the applicant's date of birth (provided within this application), will allow the licensing authority to carry out the check.

In order to establish the applicant's right to work, the check will need to indicate that the applicant is allowed to work in the United Kingdom and is not subject to a condition preventing them from doing work relating to the carrying on of a licensable activity.

An online check will not be possible in all circumstances because not all applicants will have an immigration status that can be checked online. The Home Office online right to work checking service sets out what information and/or documentation applicants will need in order to access the service. Applicants who are unable to obtain a share code from the service should submit copy documents as set out above.

Section 20 of 21

NOTES ON REGULATED ENTERTAINMENT

Continued from previous page...

In terms of specific **regulated entertainments** please note that:

- Plays: no licence is required for performances between 08:00 and 23.00 on any day, provided that the audience does not exceed 500.
- Films: no licence is required for 'not-for-profit' film exhibition held in community premises between 08.00 and 23.00 on any day provided that the audience does not exceed 500 and the organiser (a) gets consent to the screening from a person who is responsible for the premises; and (b) ensures that each such screening abides by age classification ratings.
- Indoor sporting events: no licence is required for performances between 08.00 and 23.00 on any day, provided that the audience does not exceed 1000.
- Boxing or Wrestling Entertainment: no licence is required for a contest, exhibition or display of Greco-Roman wrestling, or freestyle wrestling between 08.00 and 23.00 on any day, provided that the audience does not exceed 1000. Combined fighting sports – defined as a contest, exhibition or display which combines boxing or wrestling with one or more martial arts – are licensable as a boxing or wrestling entertainment rather than an indoor sporting event.
- Live music: no licence permission is required for:
 - o a performance of unamplified live music between 08.00 and 23.00 on any day, on any premises.
 - o a performance of amplified live music between 08.00 and 23.00 on any day on premises authorised to sell alcohol for consumption on those premises, provided that the audience does not exceed 500.
 - o a performance of amplified live music between 08.00 and 23.00 on any day, in a workplace that is not licensed to sell alcohol on those premises, provided that the audience does not exceed 500.
 - o a performance of amplified live music between 08.00 and 23.00 on any day, in a church hall, village hall, community hall, or other similar community premises, that is not licensed by a premises licence to sell alcohol, provided that (a) the audience does not exceed 500, and (b) the organiser gets consent for the performance from a person who is responsible for the premises.
 - o a performance of amplified live music between 08.00 and 23.00 on any day, at the non-residential premises of (i) a local authority, or (ii) a school, or (iii) a hospital, provided that (a) the audience does not exceed 500, and (b) the organiser gets consent for the performance on the relevant premises from: (i) the local authority concerned, or (ii) the school or (iii) the health care provider for the hospital.
- Recorded Music: no licence permission is required for:
 - o any playing of recorded music between 08.00 and 23.00 on any day on premises authorised to sell alcohol for consumption on those premises, provided that the audience does not exceed 500.
 - o any playing of recorded music between 08.00 and 23.00 on any day, in a church hall, village hall, community hall, or other similar community premises, that is not licensed by a premises licence to sell alcohol, provided that (a) the audience does not exceed 500, and (b) the organiser gets consent for the performance from a person who is responsible for the premises.
 - o any playing of recorded music between 08.00 and 23.00 on any day, at the non-residential premises of (i) a local authority, or (ii) a school, or (iii) a hospital, provided that (a) the audience does not exceed 500, and (b) the organiser gets consent for the performance on the relevant premises from: (i) the local authority concerned, or (ii) the school proprietor or (iii) the health care provider for the hospital.

Continued from previous page...

- Dance: no licence is required for performances between 08.00 and 23.00 on any day, provided that the audience does not exceed 500. However, a performance which amounts to adult entertainment remains licensable.
- Cross activity exemptions: no licence is required between 08.00 and 23.00 on any day, with no limit on audience size for:
 - o any entertainment taking place on the premises of the local authority where the entertainment is provided by or on behalf of the local authority;
 - o any entertainment taking place on the hospital premises of the health care provider where the entertainment is provided by or on behalf of the health care provider;
 - o any entertainment taking place on the premises of the school where the entertainment is provided by or on behalf of the school proprietor; and
 - o any entertainment (excluding films and a boxing or wrestling entertainment) taking place at a travelling circus, provided that (a) it takes place within a moveable structure that accommodates the audience, and (b) that the travelling circus has not been located on the same site for more than 28 consecutive days.

Section 21 of 21

PAYMENT DETAILS

This fee must be paid to the authority. If you complete the application online, you must pay it by debit or credit card.

Premises Licence Fees are determined by the non domestic rateable value of the premises.

To find out a premises non domestic rateable value go to the Valuation Office Agency site at http://www.voa.gov.uk/business_rates/index.htm

Band A - No RV to £4,300 = £100.00

Band B - £4,301 to £33,000 = £190.00

Band C - £33,001 to £8700 = 315.00

Band D - £87001 to £12500 = £450.00*

Band E - £125001 and over = 635.00*

*If the premises rateable value is in Bands D or E and the premises is primarily used for the consumption of alcohol on the premises then your are required to pay a higher fee

Band D - £7001 to £12500 = £900.00

Band E - £125001 and over £1,905.00

There is an exemption from the payment of fees in relation to the provision of regulated entertainment at church halls, chapel halls or premises of a similar nature, village halls, parish or community halls, or other premises of a similar nature. The costs associated with these licences will be met by central Government. If, however, the licence also authorises the use of the premises for the supply of alcohol or the provision of late night refreshment, a fee will be required.

Schools and sixth form colleges are exempt from the fees associated with the authorisation of regulated entertainment only where the entertainment is provided by and at the school or college and for the purposes of the school or college.

If you operate a large event you are subject to ADDITIONAL fees based upon the number in attendance at any one time

Capacity 5000-9999 = £1,000.00

Capacity 10000 -14999 = £2,000.00

Capacity 15000-19999 = £4,000.00

Capacity 20000-29999 = £8,000.00

Capacity 30000-39000 = £16,000.00

Capacity 40000-49999 = £24,000.00

Capacity 50000-59999 = £32,000.00

Capacity 60000-69999 = £40,000.00

Capacity 70000-79999 = £48,000.00

Capacity 80000-89999 = £56,000.00

Capacity 90000 and over = £64,000.00

NOTE: From 1st January 2018 Licences if you are granted a Licence to permit the sale/supply of alcohol between midnight and 6am (00:00 and 06:00 hours) on any day you will be liable to pay the Late Night Levy charge. The charge must be paid 14 days after the grant of your Licence, unless you fall within one of the exemption categories. Non-payment of the levy can result in suspension of your licence, as per sections 55A and 92A of the Licensing Act 2003, as amended and section 229(6) of the Police and Social Responsibility Act 2011. For more information below visit <https://www.towerhamlets.gov.uk/latenightlevy>

Continued from previous page...

* Fee amount (£)

DECLARATION

* I/we understand it is an offence, liable on conviction to a fine up to level 5 on the standard scale, under section 158 of the licensing act 2003, to make a false statement in or in connection with this application.

[APPLICABLE TO INDIVIDUAL APPLICANTS ONLY, INCLUDING THOSE IN A PARTNERSHIP WHICH IS NOT A LIMITED LIABILITY PARTNERSHIP] I UNDERSTAND I AM NOT ENTITLED TO BE ISSUED WITH A LICENCE IF I DO NOT HAVE THE ENTITLEMENT TO LIVE AND WORK IN THE UK (OR IF I AM SUBJECT TO A CONDITION PREVENTING ME FROM DOING WORK RELATING TO THE CARRYING ON OF A LICENSABLE ACTIVITY) AND THAT MY LICENCE WILL BECOME INVALID IF I CEASE TO BE ENTITLED TO LIVE AND WORK IN THE UK (PLEASE READ GUIDANCE NOTE 15). THE DPS NAMED IN THIS APPLICATION FORM IS ENTITLED TO WORK IN THE UK (AND IS NOT SUBJECT TO CONDITIONS PREVENTING HIM OR HER FROM DOING WORK RELATING TO A LICENSABLE ACTIVITY) AND I HAVE SEEN A COPY OF HIS OR HER PROOF OF ENTITLEMENT TO WORK, IF APPROPRIATE (PLEASE SEE NOTE 15).

Ticking this box indicates you have read and understood the above declaration

This section should be completed by the applicant, unless you answered "Yes" to the question "Are you an agent acting on behalf of the applicant?"

* Full name

* Capacity

* Date / /
dd mm yyyy

Full name

Capacity

* Date / /
dd mm yyyy

Once you're finished you need to do the following:

1. Save this form to your computer by clicking file/save as...
2. Go back to <https://www.gov.uk/apply-for-a-licence/premises-licence/tower-hamlets/apply-1> to upload this file and continue with your application.

Don't forget to make sure you have all your supporting documentation to hand.

IT IS AN OFFENCE LIABLE TO SUMMARY CONVICTION TO A FINE OF ANY AMOUNT UNDER SECTION 158 OF THE LICENSING ACT 2003, TO MAKE A FALSE STATEMENT IN OR IN CONNECTION WITH THIS APPLICATION

IT IS AN OFFENCE UNDER SECTION 24B OF THE IMMIGRATION ACT 1971 FOR A PERSON TO WORK WHEN THEY KNOW, OR HAVE REASONABLE CAUSE TO BELIEVE, THAT THEY ARE DISQUALIFIED FROM DOING SO BY REASON OF THEIR IMMIGRATION STATUS. THOSE WHO EMPLOY AN ADULT WITHOUT LEAVE OR WHO IS SUBJECT TO CONDITIONS AS TO EMPLOYMENT WILL BE LIABLE TO A CIVIL PENALTY UNDER SECTION 15 OF THE IMMIGRATION, ASYLUM AND NATIONALITY ACT 2006 AND PURSUANT TO SECTION 21 OF THE SAME ACT, WILL BE COMMITTING AN OFFENCE WHERE THEY DO SO IN THE KNOWLEDGE, OR WITH REASONABLE CAUSE TO BELIEVE, THAT THE EMPLOYEE IS DISQUALIFIED

OFFICE USE ONLY

Applicant reference number	<input type="text" value="Hoshi"/>
Fee paid	<input type="text"/>
Payment provider reference	<input type="text"/>
ELMS Payment Reference	<input type="text"/>
Payment status	<input type="text"/>
Payment authorisation code	<input type="text"/>
Payment authorisation date	<input type="text"/>
Date and time submitted	<input type="text"/>
Approval deadline	<input type="text"/>
Error message	<input type="text"/>
Is Digitally signed	<input type="checkbox"/>

[1](#) [2](#) [3](#) [4](#) [5](#) [6](#) [7](#) [8](#) [9](#) [10](#) [11](#) [12](#) [13](#) [14](#) [15](#) [16](#) [17](#) [18](#) [19](#) [20](#) [21](#) [Next >](#)

Appendix 2

Location Plan:





© Crown Copyright. All rights reserved. Licence no. 10001998
 Coordinate Value = TQ3381ne


Dobbin & Sullivan

Legend:
 Extent of Lease


CONTRACT
 10 TOYNBEE STREET,
 LONDON, E1 7NE
 DRAWING TITLE
 LEASE PLAN
 SCALE 1:100 DATE January 2019 DRAWN BY BA DWG NO 1116

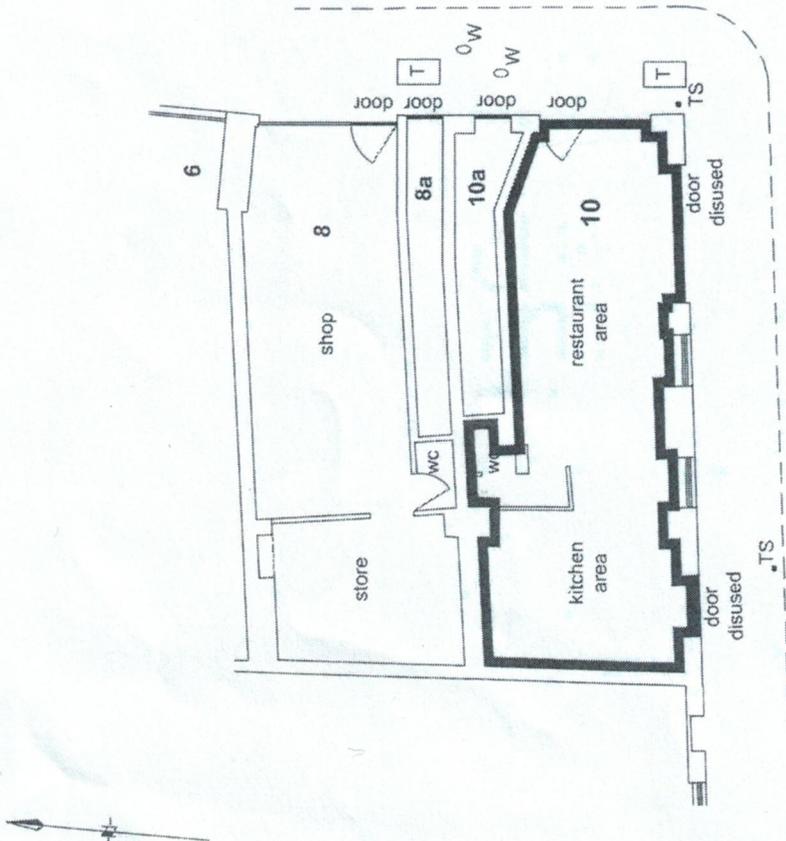

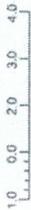Ground Floor

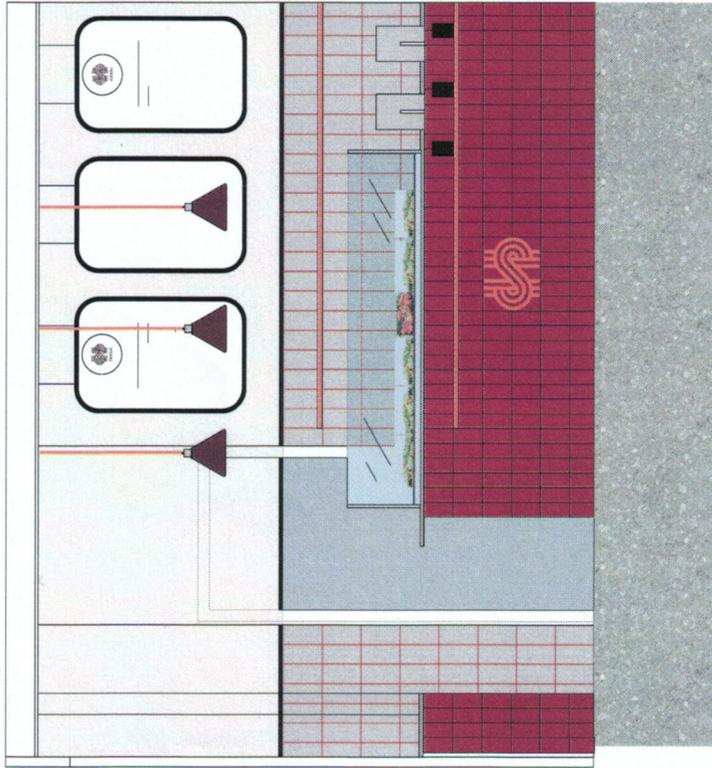 Scale = 1/100

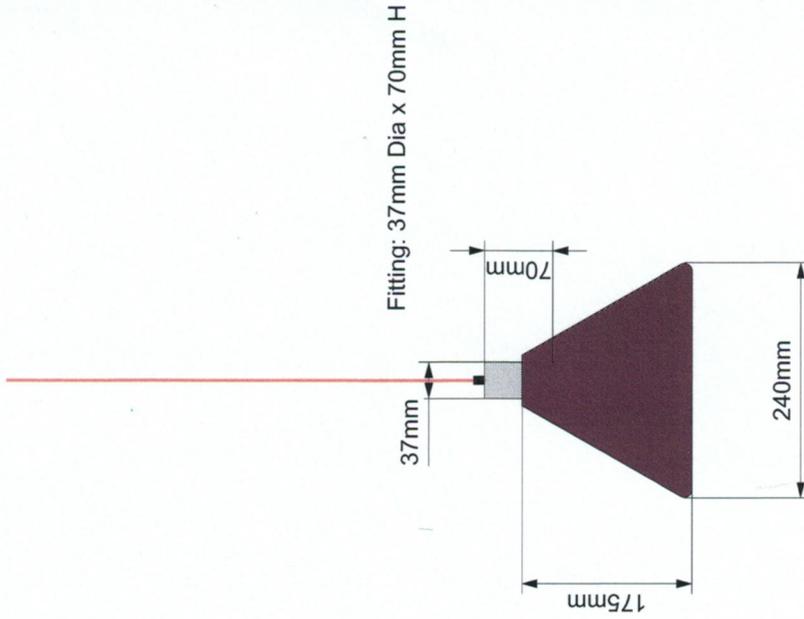


1 Front Counter Elevation
Scale: 1:25




2 Light Fitting
Scale: 1:5

<p>Check and verify all site sizes, levels, sewer/clean inverts, all services and instructions before work. Existing info and site survey provided by client.</p> <p>All work to be in accordance with current building regulations and structural engineer's info. No demolition to take place without the consent of structural engineer.</p> <p>All materials are to be installed in accordance with manufacturer's requirements and approved methods.</p> <p>All drawings to be read with the specifications. Dimensions in millimeters. Do not scale from drawings. Check dimensions on site.</p> <p>General Notes</p>		<p>Revision Notes</p>		<p>Issue Notes</p>	
No.	Date	No.	Date	No.	Date
<p>Client: IRENE CHEW</p>		<p>Project File: HOSHI</p>		<p>Revision: A</p>	
<p>Location: 10 BRUNE STREET</p>		<p>Sheet File: Counter Elevation</p>		<p>Drawn By: SM</p>	
<p>Scale: 1:25</p>		<p>Scale: 1:50 @ A3</p>		<p>Project ID: 1013</p>	
<p>Date: 04.03.20</p>		<p>Sheet No: SH-1</p>		<p>Scale: 1:50 @ A3</p>	
<p>Drawing Number: 005</p>		<p>Sheet No: SH-1</p>		<p>Scale: 1:50 @ A3</p>	
<p>Sheet No: SH-1</p>		<p>Sheet No: SH-1</p>		<p>Scale: 1:50 @ A3</p>	
<p>Sheet No: SH-1</p>		<p>Sheet No: SH-1</p>		<p>Scale: 1:50 @ A3</p>	
<p>Sheet No: SH-1</p>		<p>Sheet No: SH-1</p>		<p>Scale: 1:50 @ A3</p>	

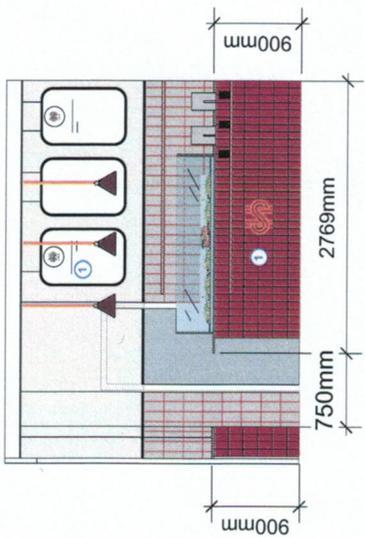

2 A. Front Counter Elevation
Scale: 1:50

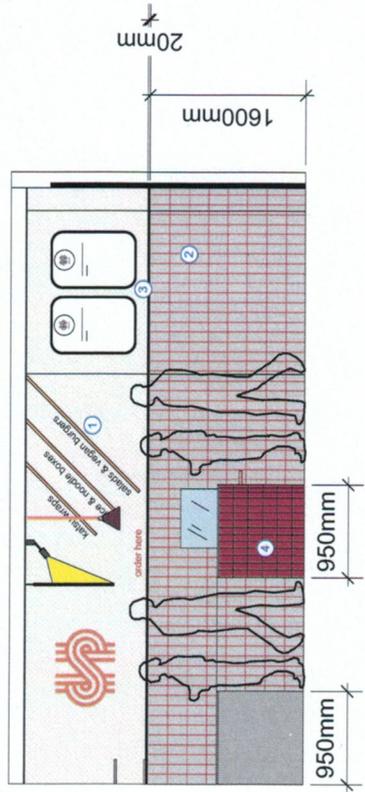


1 B. Side Elevation
Scale: 1:50

3 C. Window Elevation
Scale: 1:50



1. Branding & Menu Boards LOCATION TO BE CONFIRMED
2. Paintbox Ash Tile, 100 x 200mm
3. Black Tile Trim - Timber Painted 20mm square edge
4. Bespoke Counter - Burgundy Crackle Glaze Tile
5. Bin Storage and Collection Point - Burgundy Crackle Glaze Tile
6. Stainless Steel Top
7. Black Painted Refurnished Doors and Windows
8. Ceiling void
9. Painted above tile

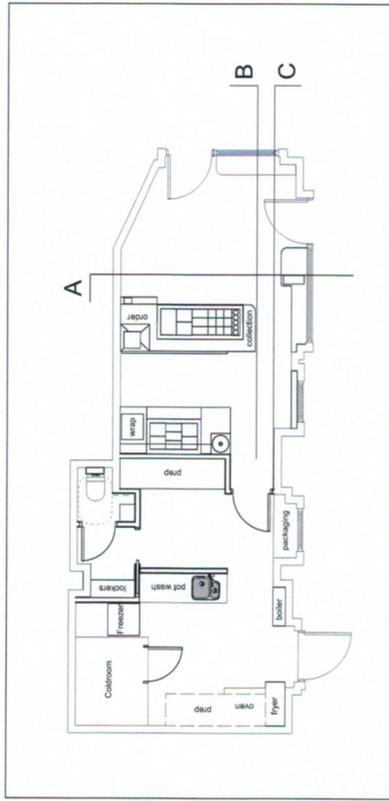

Plan 1:100 @ A3


Check and verify all site data, levels, orientation trends, all services and instructions before work starts. All work is to be done in accordance with the current building regulations and structural engineer's info. All works to be in accordance with current building regulations and structural engineer's info. No alterations to take place without the consent of structural engineer. All materials are to be first-class and approved in accordance with manufacturer's requirements and approved methods. All drawings to be read with the specifications. Dimensions in millimeters. Do not scale from drawings. Check dimensions on site.

General Notes		Revision Notes		Issue Notes	
No.	Date	No.	Date	No.	Date
OUTSIDE IN STUDIO					
Client: IRENE CHEW		Project File: HOSHI		Project ID: 10175	
Location: 10 BRUNE ST/ 10 TOYNBEE ST		Sheet File: Hoshi Front of House Elevations		Drawn By: SM	
				Scale: 1:50 @ A3	
				Date: 04.03.20	
				Sheet No: SH-3	
				Drawing Number: 003	
				of 2	

Appendix 3

Maps

Hoshi, 10 Toynbee Street

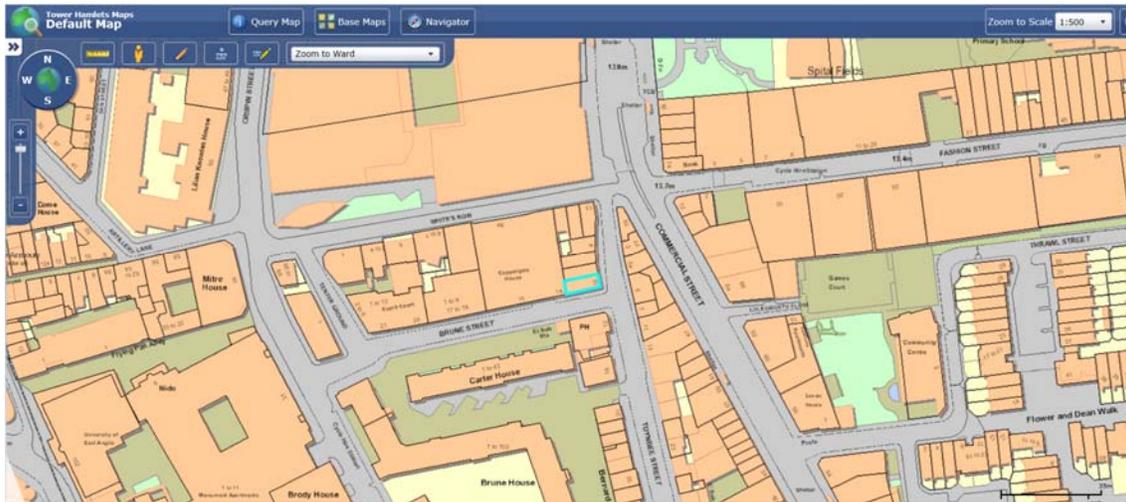

Appendix 4

Photos Hoshi, 10 Toynbee Street












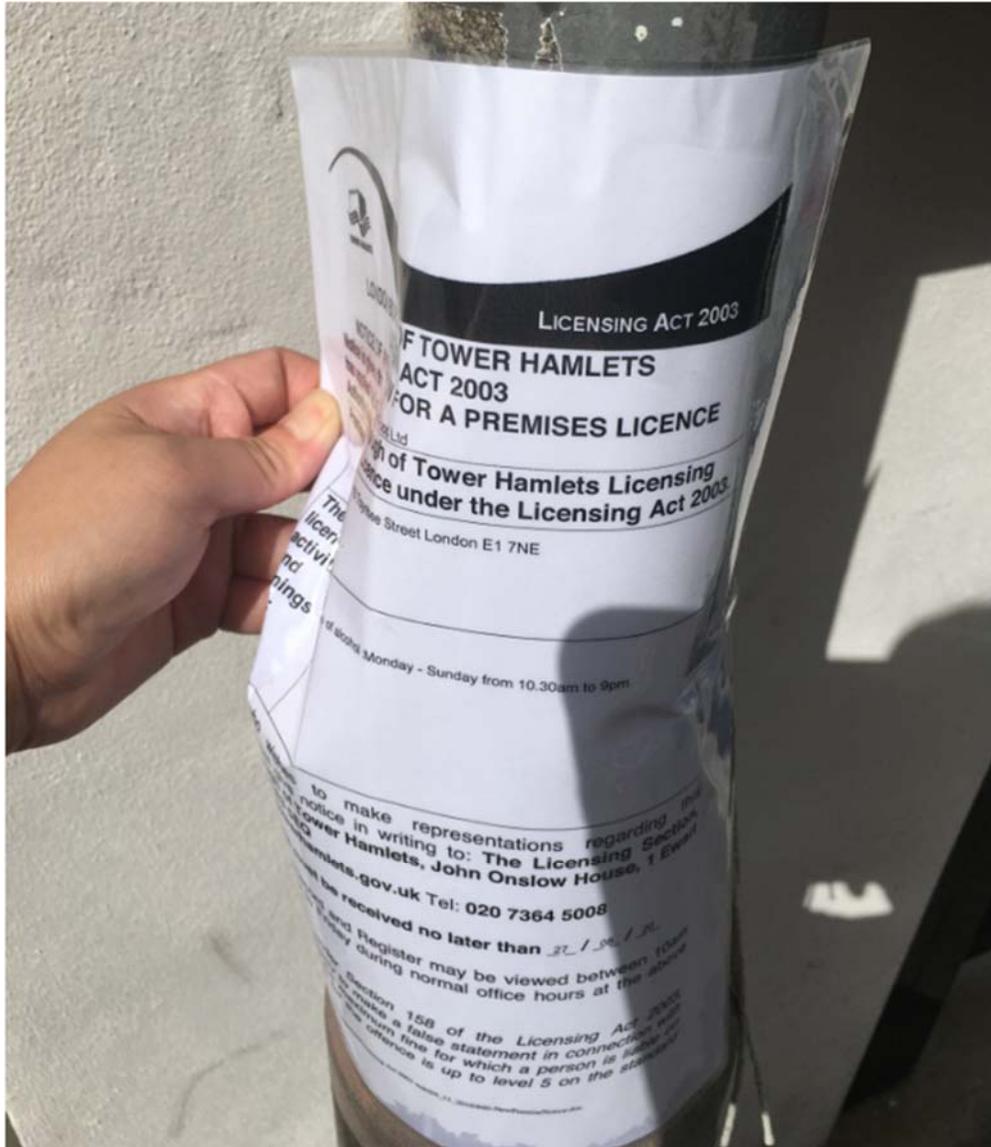

Appendix 5

Hoshi, 10 Toynbee Street - Nearby licensed premises

Name of Premises	Licensing Activities	Opening Times
<p>(Duke of Wellington) 12 Toynbee Street</p>	<p><u>The sale by retail of alcohol</u> (on & off sales) Mondays, Tuesdays and Saturdays - 11am to 11pm Wednesday, Thursday and Friday - 11am to 12 midnight Sundays – 12noon to 10.30pm <u>The provision of regulated entertainment</u> (Live Music and recorded music, and provision of facilities for entertainment of a similar description) Mondays to Saturdays - 11am to 11pm Sundays – 12noon to 10.30pm</p>	<ul style="list-style-type: none"> • Mondays, Tuesdays and Saturdays - 11am to 11.30pm • Wednesday, Thursday and Friday - 11am to 12.30am • Sundays – 12noon to 11pm
<p>(Selfish) 8 Toynbee Street</p>	<p><u>Sale of Alcohol</u> (on sales) Monday – Friday 11:00 hours – 20:00 hours Saturday 10:00 hours – 19:00 hours Sunday 11:00 hours – 18:00 hours</p>	<ul style="list-style-type: none"> • Monday – Friday 11:00 hours – 20:00 hours • Saturday 10:00 hours – 19:00 hours • Sunday 11:00 hours – 18:00 hours
<p>(Retreat East Farm Shop) 20 - 22 Toynbee Street</p>	<p><u>The sale of alcohol</u> (on and off sales)</p> <ul style="list-style-type: none"> • Monday to Sunday, from 08:00 hours to 18:00 hours 	<ul style="list-style-type: none"> • Monday to Sunday, from 08:00 hours to 18:30 hours
<p>(Ballygunge Ventures T/a Gunpowder) Ground Floor 11 Whites Row</p>	<p><u>The Supply of Alcohol</u> (on sales only)</p> <ul style="list-style-type: none"> • Monday to Thursday from 11:00hrs to 23:00hrs • Friday to Saturday from 11:00hrs to 23:30hrs • Sunday from 11:00hrs to 22:00hrs <p><u>The Provision of Late Night Refreshment</u> (indoors)</p> <ul style="list-style-type: none"> • Monday to Thursday from 23:00hrs to 23:30hrs • Friday to Saturday from 23:00hrs to 00:00hrs (midnight) 	<ul style="list-style-type: none"> • Monday to Thursday from 08:00hrs to 23:30hrs • Friday to Saturday from 08:00hrs to 00:00hrs (midnight) • Sunday from 09:00hrs to 22:30hrs

<p>(Herb and Spice Indian Restaurant) 10 and 11 A Whites Row</p>	<p><u>The sale by retail of alcohol</u> (on sales only) Monday, Tuesday, Wednesday, Thursday, Friday and Sunday: From 11:30 hrs to 14:30 hrs ;and 17:30 hrs to 23:30 hrs</p> <p><u>Recorded Music</u> Monday, Tuesday, Wednesday, Thursday, Friday and Sunday: From 11:30 hrs to 14:30 hrs ;and 17:30 hrs to 23:30 hrs</p>	<ul style="list-style-type: none"> • Monday, Tuesday, Wednesday, Thursday, Friday and Sunday: • From 11:30 hrs to 14:30 hrs ;and 17:30 hrs to 23:30 hrs
<p>(East End Organic Food & Wine) 13a Whites Row</p>	<p><u>The sale by retail of alcohol</u> (off sales only)</p> <p>Monday to Saturday from 08:00 hours to midnight Sunday from 08:00 hours to 23:00 hours</p>	<ul style="list-style-type: none"> • Monday to Saturday from 08:00 hours to midnight • Sunday from 08:00 hours to 23:00 hours

Appendix 6

Section 182 Advice by the Home Office Updated on April 2018

Relevant, vexatious and frivolous representations

- 9.4 A representation is “relevant” if it relates to the likely effect of the grant of the licence on the promotion of at least one of the licensing objectives. For example, a representation from a local businessperson about the commercial damage caused by competition from new licensed premises would not be relevant. On the other hand, a representation by a businessperson that nuisance caused by new premises would deter customers from entering the local area, and the steps proposed by the applicant to prevent that nuisance were inadequate, would be relevant. In other words, representations should relate to the impact of licensable activities carried on from premises on the objectives. For representations in relation to variations to be relevant, they should be confined to the subject matter of the variation. There is no requirement for a responsible authority or other person to produce a recorded history of problems at premises to support their representations, and in fact this would not be possible for new premises.
- 9.5 It is for the licensing authority to determine whether a representation (other than a representation from responsible authority) is frivolous or vexatious on the basis of what might ordinarily be considered to be vexatious or frivolous. A representation may be considered to be vexatious if it appears to be intended to cause aggravation or annoyance, whether to a competitor or other person, without reasonable cause or justification. Vexatious circumstances may arise because of disputes between rival businesses and local knowledge will therefore be invaluable in considering such matters. Licensing authorities can consider the main effect of the representation, and whether any inconvenience or expense caused by it could reasonably be considered to be proportionate.
- 9.6 Frivolous representations would be essentially categorised by a lack of seriousness. Frivolous representations would concern issues which, at most, are minor and in relation to which no remedial steps would be warranted or proportionate.
- 9.7 Any person who is aggrieved by a rejection of their representations on either of these grounds may lodge a complaint through the local authority’s corporate complaints procedure. A person may also challenge the authority’s decision by way of judicial review.
- 9.8 Licensing authorities should not take decisions about whether representations are frivolous, vexatious or relevant to the licensing objectives on the basis of any political judgement. This may be difficult for councillors who receive complaints from residents within their own wards. If consideration is not to be delegated, contrary to the recommendation in this

Guidance, an assessment should be prepared by officials for consideration by the sub-committee before any decision is taken that necessitates a hearing. Any councillor who considers that their own interests are such that they are unable to consider the matter independently should disqualify themselves.

9.9 It is recommended that, in borderline cases, the benefit of the doubt about any aspect of a representation should be given to the person making that representation. The subsequent hearing would then provide an opportunity for the person or body making the representation to amplify and clarify it.

9.10 Licensing authorities should consider providing advice on their websites about how any person can make representations to them.

Appendix 7

Corinne Holland

From: Nicola Cadzow
Sent: 12 August 2020 15:58
To: Licensing
Cc: [REDACTED]
Subject: 129820 MAU REPRESENTATION Hoshi Fast Fresh Food 10 Toynbee Street, London

Follow Up Flag: Follow up
Flag Status: Completed

Dear Licensing,

I have considered the new premise licence application for Hoshi Fast Fresh Food 10 Toynbee Street, London and the potential impact of public nuisance and measures to prevent noise generated from within the premises or outside it which could cause disturbance to people in the vicinity, and consideration has to be given to the fact that the premises is in Brick Lane Cumulative Impact Zone.

Also, there is insufficient information in the operating schedule of the licence application to show how the applicant will promote the licensing objective for the prevention of public nuisance.

Noise Sensitive premises: residential premises in close proximity 10 Toynbee Street.

In my view the application, as it stands fails, to comply with the objective of the Licensing Act 2003 relating to “public nuisance” for the following reasons:-

- Noise breakout from the venue affecting neighbouring residents,
- Access & egress to and from the venue, of patrons, especially due to patrons likely to be in high spirits; and

CONCLUSION

Environmental Protection **does not** support the application for Hoshi Fast Fresh Food 10 Toynbee Street, London as the applicant have not provided sufficient information to show how they will promote the licensing objective for the prevention of public nuisance, with particular regard to the fact that the premises is in Brick Lane cumulative impact zone.

Kind regards

Nicola Cadzow
Environmental Health Technical Officer
Environmental Protection Team
Place Directorate
London Borough of Tower Hamlets
John Onslow House
London E3 5EQ

[REDACTED]
www.towerhamlets.gov.uk

Appendix 8

Place Directorate Public Realm

Licensing Authority
John Onslow House
1 Ewart Place
London
E3 5EQ

Head of Environmental Health & Trading
Standards **David Tolley**

Licensing Section
John Onslow House
1 Ewart Place
London
E3 5EQ

Email:

[REDACTED]

Tel [REDACTED]
Fax **020 7364 0863**
Enquiries to **Lavine Miller- Johnson**

My reference: P/EHTS/LIC/129820

Email: [REDACTED]

Date 12th August 2020

www.towerhamlets.gov.uk

Dear Sir/Madam,

Licensing Act 2003

New Premises Licence Application for Hoshi Fast Fresh Food Ground Floor, 10 Toynbee Street London E1 7NE

The Licensing Authority (acting a Responsible Authority) is making a representation against the above application on the grounds of:

- ***the prevention of public nuisance***

Cumulative Impact Policy

On 1st November 2013, Tower Hamlets Council adopted a Cumulative Impact Policy in the Brick Lane Area. The Council Cumulative Impact Zone (CIZ) was revised alongside this Statement of Licensing Policy on the 1st November 2018. *Local crime mapping showed that although there had been a reduction in crime and disorder linked to licensed premises within the CIZ since January 2015, the same crime mapping showed that the area of the CIZ is still higher than average in regards to crimes and disorder linked to licensed premises compared to the rest of the borough (19.3).*

The Licensing Authority is of the view that the number, type and density of premises selling alcohol for consumption on and off the premises and/or the provision of late night refreshment in the Bethnal Green area is having a cumulative impact on the licensing objectives and has therefore declared a cumulative impact zone within the area. The Bethnal Green CIZ aims to manage the negative cumulative impact of the concentration of licensed premises in the area and the stresses that the saturation of licensed premises has had on local amenity, environmental degradation and emergency and regulatory services in managing this impact.

The effect of this Special Cumulative Impact Policy will affect applications in respect of the sale or supply of alcohol on or off the premises and/or late Night Refreshment for the following:

- *New Premises Licences applications,*
- *New Club Premises Certificates applications*
- *Provisional Statements,*
- *Variation of Premises Licences and Club Premises Certificate applications (where the modifications are relevant to the issue of cumulative impact for example increases in hours or capacity).*

The Licensing Authority expects such applications to have regard for and make reference to the CIZ (19.5).

The Special Cumulative Impact policy creates a rebuttable presumption that where relevant representations are received by one or more of the responsible authorities and/or other persons against applications within the CIZ zones the application will be refused (19.6).

Where representations have been received in respect to applications within the CIZ zones, the onus is on applicants to adequately rebut the presumption. Applicants will need to demonstrate in their applications why the granting of their application will not negatively add to the cumulative already experience within the CIZ Zones. Applicants may wish to address the following in their applications:

- *Genuinely exceptional circumstances,*
- *Relevant good practices they employ (for example, this could include details of membership of local Pubwatch/other trade groups,*
- *Accreditation of Award Schemes (as applicable), and any participation in Police/Council initiatives),*
- *Other good operational/practice arrangements in respect of any outside drinking and smoking to control potential impact in the area,*
- *Measures used to promote the licensing objectives (for example, any relevant conditions to control noise, dispersal, litter and other anti-social issues (19.7)*

This Policy will be strictly applied and where relevant representations are received it is the view of the Council that the application will be refused.

Applicants will need to demonstrate that there are exceptional circumstances and that granting their application will not negatively add to the cumulative effect on the Licensing Objectives within the Brick Lane and Bethnal Green CIZ if they wish to rebut this presumption.

Examples of factors the Licensing Authority may consider as exceptional may include, though are not limited to:

- *small premises with a capacity of fifty persons or less who only intend to operate during Framework Hours,*
- *premises which are not alcohol led and operate only within Framework Hours, such as coffee shops,*
- *instances where the applicant has recently surrendered a licence for another premises of a similar size and providing similar licensable activities in the same Special Policy Area.*

*Examples of factors the Licensing Authority will **not** consider as exceptional include:*

- *that the premises will be well managed and run,*
- *that the premises will be constructed to a high standard,*
- *that the applicant operates similar premises elsewhere without complaint (19.8).*

Licensable activities and times

The applicant has applied for the following licensable activities and hours:

The Supply of Alcohol

- **Monday– Saturday from 10:00 hours to 21:00 hours**

Opening Hours

Monday– Saturday from 10:00 hours to 21:00 hours

On a balance of probability, this Authority is concerned by the addition of another premise providing “licensable activities”, potentially adding to the existing anti-social issues in the area.

The Home Office guidance under Section 182 of the Licensing Act 2003 (8.42) says:

“Applicants are, in particular, expected to obtain sufficient information to enable them to demonstrate, when setting out the steps they propose to take to promote the licensing objectives, that they understand:

- *the layout of the local area and physical environment including crime and disorder hotspots, proximity to residential premises and proximity to areas where children may congregate;*
- *any risk posed to the local area by the applicants' proposed licensable activities; and*
- *any local initiatives (for example, local crime reduction initiatives or voluntary schemes including local taxi-marshalling schemes, street pastors and other schemes) which may help to mitigate potential risks."*

The applicant has provided no information in the Operating Schedule to address the CIZ.

Great consideration has been given to the fact that the premise is in the Brick Lane Cumulative Impact Zone and although the applicant has offered some condition in the application, there is no supporting evidence as to how the licensing objectives will be upheld with regards to public nuisance.

It is important to note that when applying for a licence in a CIZ area, applicants need to demonstrate that the granting of their application will not negatively add to the cumulative effect and undermine the licensing objectives.

On considering this application as it stands, I feel it does not uphold the following licensing objective of 'prevention of public nuisance' therefore the Licensing Authority feels that the application should be rejected.

Yours faithfully



**Licensing Officer
(Acting as a Responsible Authority)**

Appendix 9

Corinne Holland

From: Hoshi Street Food [REDACTED]
Sent: 16 August 2020 23:14
To: Lavine Miller-Johnson; Licensing
Cc: Corinne Holland
Subject: Re: New Premises Licence Objection - Hoshi Fast Fresh Food 10 Toynbee Street London E1 7NE M/A 129820

Dear Lavine,

I hope you are well. Your representation suggests that we failed to demonstrate that

1. there are exceptional circumstances and that granting our application will not negatively add to the cumulative effect on the Licencing Objectives within the Brick Lane and Bethnal Green CIZ.
2. We didn't provide any information in the Operating Schedule to address the CIZ.
3. There wasn't any supporting evidence as to how the licensing objectives will be upheld with regards to the public nuisance.

We accept that the expectations are greater on us being in the defined CIZ area, but there is a rebuttable presumption that an application will fail, as you know. The Tower Hamlets Policy suggests that factors that point towards 'exceptions' to the CIZ rule are:

- Business is not alcohol led
- Operates within Frameworks Hours
- Small Capacity (of less than 50)

Our business satisfies all three of these. We operate as Grab-N-Go cafe/ restaurant, the capacity is around 4 - 5 patrons at the same time. The premise does not have regulated entertainment, nor late night refreshment. We listed the opening hours as 10am to 9pm, as we took over the lease of the shop just before the lockdowns, our trade has been severely impacted by Covid-19. Office Workers are our main targeted customers, some are not coming back to work till next year. We spent a lot of money on renovation and the shop fitting. Shop rent, business rates, utility bills are all in arrears, things are really tough at this difficult time, Our ideal opening hours meant to be 11am to 7pm, We would not have necessarily thought to open later, however in order to attempt to stay afloat.

Our application is for both on and off sales. The off sales of alcohol would only be sold in sealed containers and would be a part of takeaway orders. All the alcohol would be ancillary to a meal whether it's on sales or off sales. It would be age restriction/ verifications for that.

We will be a Japanese style Grab-n-Go cafe serving wraps, rice, noodles and salads to take out mainly. We only provide 2 -3 stools to eat in. We can confirm that the core element of the business would remain as Grab-n-Go cafe, there will be no activity to strike fear into the public. Indeed, this type of operation business should be welcomed by Tower Hamlets council as it will be an antidote to the very businesses that have recklessly caused the imposition of the CIZ policy in the first place. We must stress that the premises would not be alcohol led and would operate within the council framework hours. We are happy to work with the council, reducing the opening hours : Mon - Sun from 10am to 8pm, The supply of Alcohol : Mon - Sun from 11am to 7pm. We offered to amend the application to reduce the hours from Mon - Sun 11am to 7pm. There were other licensed premises in the area which had longer licencing hours. There will be no sales of alcohol after 7pm on any day and the business would not negatively impact the area or add to the issues already experienced in the cumulative impact zone. If this application has been granted which has lesser opening hours and therefore causes less cumulative impact.

The possible spillage of patrons onto the street and noise pollution, was not an issue as the premises has a seating capacity of 2 /3 only as We are mainly grab-n-go cafe. We only provide 2 -3 stools to eat in. Staffs are trained to adhere to the licensing policy and are aware of the maximum capacity. We must stress that it is a small grab-n-go cafe with 4 - 5 patrons. The doors and windows would be kept shut except when

entering and exiting to prevent noise nuisance. It's not a drinking establishment and alcohol would only be served with food. We would display notices around the premises asking customers to respect the needs of local residents and leave the area quietly. We would stop serving alcohol 60 mins prior to closing time. This condition could be imposed to ensure that the premises could only operate as a fast food cafe. We would restrict the numbers of smokers allowed to smoke outside the premises at any one time (max 4). We will not have any bar stools at all. Food will be available throughout the trading period. The restaurant will only serve Japanese/ Asian cuisine. Alcohol is only served ancillary to a meal only whether it's eat in our take out. There would be no live music except for low background music. Difficult or drunk customers are refused sale. We must stress that the premises would not become a bar/ drinking establishment. No vertical drinking at all, alcohol to be ancillary to a meal, the standard conditions for no touting and restricting the number of smokers outside the premises at any one time would help alleviate concerns raised by objectors and help promote the licensing objectives. We must stress that the premises is food-led and alcohol would only be supplied ancillary to a meal. The conditions limiting the licence to a restaurant use only would not negatively add to the cumulative impact zone. The staff discourage customers from congregating outside the premise. The premise will operate a Dispersal policy to be approved by the Council and Police to ensure that the patrons leave the immediate area quietly without causing a disturbance.

Children (persons under the age of 18) shall only be admitted if in the company of an adult (a person over the age of 18). There was no amplified music at the premises, only soft background music. There have been no noise complaints. Imposing robust conditions such as no vertical drinking, limiting the number of smokers outside the premises at any time would promote the licencing objectives of preventing public nuisance. No customers will be permitted to drink outside the premises.

We had a new contract with a new waste disposal contract with Tower Hamlets and we have had no problems with the waste disposal. No collection of waste/ recycling materials including bottles from the premises shall take place between 10pm to 8am on the following day. No deliveries to the premises shall take place between 10pm to 8am the following day.

A CCTV system to be put in place, the cameras are to be of sufficient quality so that people faces are clearly identifiable from the footage. The system is to record the footage and to keep it for a minimum of 30 days and a copy of CCTV footage is to be made available to Police or the Local Authority upon request. While the premises are open to the public, a member of staff must be on duty who can operate the CCTV system.

An incident report book is to be kept and used to record all incidents of crime and disorder as well as any incidents of note. This book is to be made available on request to any Police Officer or representative of a Responsible Authority.

A Challenge 25 proof of age scheme shall be operated at the premises where the only acceptable forms of identification are recognised photographic identification cards, such as driving licence, passport or proof of age card which the PASS Hologram.

Clear signage is to be placed in the restaurant windows stating that the premises support the Councils No Touting Policy.

That having consulted with the Police, CCTV conditions, a challenge 25 policy and to maintain an incident book has been accepted.

A minimum of 2 notices stating that CCTV is in operation shall be displayed throughout the premises where the public have access. The notices shall be at least A4 size.

A log shall be retained recording all refusals of alcohol. The log book shall be available for inspection by a Police Officer or an Authorised Council Officer.

The premises Licence holder must ensure that all the staffs are aware of their social and legal obligation, and their responsibility regarding the sale of alcohol.

Training shall be given to all staff to ensure compliance with the four licensing objectives. Training records will be kept on the premises, and the training records will show the date of the training. The training record is to be signed by the staff member receiving the training and then countersigned by the Designated Premises Supervisor (DPS). The training on the compliance with the four licencing objectives shall be repeated on an annual basic.

An adequate and appropriate supply of first aid equipment and materials must be available on the premises.

Staffs will be trained on health and safety procedures. New employees will receive training within one month of commencement of employment and it will be a condition of their continued employment that they satisfactorily complete the training.

We really can demonstrate that our application for a premises licence would not undermine any of the four licensing objectives by not adding to the cumulative impact of licensed premises already in the CIZ. There were no objections from Police, local residents or London Fire Brigade.

We ensure that our business would not give rise to anti-social behaviour and crime and disorder. Our staffs are trained dealing with intoxicated customers and would refuse to sell alcohol to anyone who was drunk. We would ensure the challenge 25 policy is upheld.

However, we would be willing to accept the proposed conditions put forward by Environmental Health, should the application be granted.

I'm reaching out to you now with a respectful request for you to reconsider your representation. It's within your remit to suggest extra conditions that we might have missed that would satisfy your concern surrounding the public nuisance licensing objective.

Please do not hesitate to contact me.

Regards,

Irene
[REDACTED]

On 12/08/2020 16:05, Lavine Miller-Johnson wrote:

Dear Applicant,

**New Premises Licence Application for Hoshi Fast Fresh Food Ground Floor,
10 Toynbee Street London E1 7NE**

Further to your application for a new premises licence, please find my letter of objection attached.

Kind Regards

Lavine Miller-Johnson

Licensing Officer
Licensing and Safety Team
Place Directorate
London Borough of Tower Hamlets
John Onslow House
London E3 5EQ

[REDACTED]
www.towerhamlets.gov.uk

Follow us on:

[Facebook](#) | [Twitter](#) | [Linkedin](#) | [Instagram](#)

Appendix 10

Corinne Holland

From: Ibrahim Hussain
Sent: 06 August 2020 12:40
To: Corinne Holland
Subject: FW: Premises License Application Hoshi 10 Toynbee Street

From: [REDACTED]
Sent: 06 August 2020 12:28
To: [REDACTED]
Cc: Licensing
Subject: RE: Premises License Application Hoshi 10 Toynbee Street

Hi Masuni,

Thanks for agreeing conditions, Tower Hamlets Council please see e-mail below.

Kind Regards

Mark



PC Mark Perry
Central East Licensing Unit
Metropolitan Police Service (MPS)

From: Masuni Cavusoglu [REDACTED]
Sent: 04 August 2020 20:10
To: Perry Mark J - [REDACTED]
Cc: [REDACTED]
Subject: Re: Premises License Application Hoshi 10 Toynbee Street

Hey PC Mark Perry,

Thanks for your email. I acknowledge that I have read and do hereby accept these conditions.

Thanks!

Regards,

Masuni

On Tue, 4 Aug 2020 at 10:36, [REDACTED] wrote:

Hi,

I am PC Mark Perry from Central east Police Licensing and I am dealing with your application.

I have no objection to this application in principle, but would like the following conditions added to the license:

1. The premises shall install and maintain a comprehensive CCTV system as per the minimum requirements of the Tower Hamlets Police Licensing Team. All entry and exit points will be covered enabling frontal identification of every person entering in any light condition. The CCTV system shall continually record whilst the premises is open for licensable activities and during all times when customers remain on the premises. All recordings shall be stored for a minimum period of 31 days with date and time stamping. Viewing of recordings shall be made available immediately upon the request of Police or authorised officer throughout the entire 31 day period.
2. A staff member from the premises who is conversant with the operation of the CCTV system shall be on the premises at all times when the premises are open. This staff member must be able to provide a Police or authorised council officer copies of recent CCTV images or data with the absolute minimum of delay when requested.
3. An incident log shall be kept at the premises, and be available on request to the Police or an authorised officer. It must be completed within 24 hours of any incident and will record the following:
 - a) all crimes reported to the venue;
 - b) all ejections of patrons;
 - c) any complaints received concerning crime and disorder
 - d) any incidents of disorder;
 - e) all seizures of drugs or offensive weapons;
 - f) any faults in the CCTV system, searching equipment or scanning equipment;
 - g) any refusal of the sale of alcohol;
 - h) any visit by a relevant authority or emergency service.

4. In the event that a serious assault is committed on the premises (or appears to have been committed) the management will immediately ensure that:

- a) the police (and, where appropriate, the London Ambulance Service) are called without delay;
- b) all measures that are reasonably practicable are taken to apprehend any suspects pending the arrival of the police;
- c) the crime scene is preserved so as to enable a full forensic investigation to be carried out by the police; and such other measures are taken (as appropriate) to fully protect the safety of all persons present on the premises.

5. Challenge 25 proof of age scheme shall be operated at the premises where the only acceptable forms of identification are recognised photographic identification cards, such as a driving licence, passport or proof of age card with the PASS Hologram.

Please let me know if these conditions are acceptable or if you wish to discuss them.

Kind Regards



PC Mark Perry

Central East Licensing Unit

Metropolitan Police Service (MPS)

, [REDACTED]

A: Licensing Office, 2nd Floor Stoke Newington Police Station

Appendix 11

Prevention of Public Nuisance

- 9.1 Licensed premises, especially those operating late at night and in the early hours of the morning, can cause a range of nuisances impacting on people living, working or sleeping in the vicinity of the premises.
- 9.2 The concerns mainly relate to noise nuisance both from the premises and customer egress, light pollution, noxious smells and disruption from parked vehicles and due regard will be taken of the impact these may have in considering a licence. The Licensing Authority will expect Operating Schedules to satisfactorily address these issues. Applicants are advised to seek advice from the Council's Environmental Health Officers before preparing their plans and Schedules.
- 9.3 The Licensing Authority, where its discretion is engaged, will consider, where appropriate, attaching conditions to licences and permissions to prevent the problems identified in Section 18 of this Policy (Special Cumulative Impact Policy for the Brick Lane and Bethnal Green Area), and these may include conditions drawn from the Model Pool of Conditions found in the Secretary of States Guidance.
- 9.4 **Street Furniture** – placing of street furniture, which includes advertising boards, on the highway can cause a public nuisance by way of obstruction, or encourage consumption of alcohol on an unlicensed area. The Licensing Authority expects applicants to have ensured that they fully comply with the Council's rules relating to authorisation of obstructions on the highway, and that the required authorisations are obtained prior to submitting a licence application. Where proportionate and appropriate, and its discretion is engaged, the Licensing Authority will impose conditions in relation to street furniture, including on private land.
- 9.5 **Fly Posting** – The Council has experienced problems with "fly posting" in relation to venues that offer entertainment. Fly posting is the unauthorised posting of posters / advertisements etc. Where it considers it proportionate and appropriate, and its discretion is engaged, the Licensing Authority will attach conditions relating to the control of fly posting to ensure that venues clearly prohibit all fly posting in their contract terms with others and they effectively enforce this control.

Appendix 12

Guidance Issued by the Home Office under Section 182 of the Licensing Act 2003

Updated April 2018

Public nuisance

- 2.15 The 2003 Act enables licensing authorities and responsible authorities, through representations, to consider what constitutes public nuisance and what is appropriate to prevent it in terms of conditions attached to specific premises licences and club premises certificates. It is therefore important that in considering the promotion of this licensing objective, licensing authorities and responsible authorities focus on the effect of the licensable activities at the specific premises on persons living and working (including those carrying on business) in the area around the premises which may be disproportionate and unreasonable. The issues will mainly concern noise nuisance, light pollution, noxious smells and litter.
- 2.16 Public nuisance is given a statutory meaning in many pieces of legislation. It is however not narrowly defined in the 2003 Act and retains its broad common law meaning. It may include in appropriate circumstances the reduction of the living and working amenity and environment of other persons living and working in the area of the licensed premises. Public nuisance may also arise as a result of the adverse effects of artificial light, dust, odour and insects or where its effect is prejudicial to health.
- 2.17 Conditions relating to noise nuisance will usually concern steps appropriate to control the levels of noise emanating from premises. This might be achieved by a simple measure such as ensuring that doors and windows are kept closed after a particular time, or persons are not permitted in garden areas of the premises after a certain time. More sophisticated measures like the installation of acoustic curtains or rubber speaker mounts to mitigate sound escape from the premises may be appropriate. However, conditions in relation to live or recorded music may not be enforceable in circumstances where the entertainment activity itself is not licensable (see chapter 16). Any conditions appropriate to promote the prevention of public nuisance should be tailored to the type, nature and characteristics of the specific premises and its licensable activities. Licensing authorities should avoid inappropriate or disproportionate measures that could deter events that are valuable to the community, such as live music. Noise limiters, for example, are expensive to purchase and install and are likely to be a considerable burden for smaller venues.
- 2.18 As with all conditions, those relating to noise nuisance may not be appropriate in certain circumstances where provisions in other legislation adequately protect those living in the area of the premises. But as stated earlier in this Guidance, the approach of licensing authorities and responsible authorities should be one of prevention and when their powers are engaged, licensing authorities should be aware of the fact that other legislation may not adequately cover concerns raised in relevant representations and additional conditions may be appropriate.

- 2.19 Where applications have given rise to representations, any appropriate conditions should normally focus on the most sensitive periods. For example, the most sensitive period for people being disturbed by unreasonably loud music is at night and into the early morning when residents in adjacent properties may be attempting to go to sleep or are sleeping. This is why there is still a need for a licence for performances of live music between 11 pm and 8 am. In certain circumstances, conditions relating to noise emanating from the premises may also be appropriate to address any disturbance anticipated as customers enter and leave.
- 2.20 Measures to control light pollution will also require careful thought. Bright lighting outside premises which is considered appropriate to prevent crime and disorder may itself give rise to light pollution for some neighbours. Applicants, licensing authorities and responsible authorities will need to balance these issues.
- 2.21 Beyond the immediate area surrounding the premises, these are matters for the personal responsibility of individuals under the law. An individual who engages in anti-social behaviour is accountable in their own right. However, it would be perfectly reasonable for a licensing authority to impose a condition, following relevant representations, that requires the licence holder or club to place signs at the exits from the building encouraging patrons to be quiet until they leave the area, or that, if they wish to smoke, to do so at designated places on the premises instead of outside, and to respect the rights of people living nearby to a peaceful night.

Appendix 13

Anti-Social Behaviour from Patrons Leaving the Premises

General Advice

Members need to bear in mind that once patrons have left a premises they are no longer under direct control. Members will need to be satisfied that there is a link between the way the premises is operating and the behaviour that is complained of. An example of this would be that irresponsible drinking is being encouraged. Before deciding that any particular licensing conditions are proportionate, Members will also need to be satisfied that other legislation is not a more effective route. For example, if the problem is drinking in the street it may be that the Council should designate the area as a place where alcohol cannot be consumed in public.

Members may also wish to consider whether the hours of opening relate to any problems of anti-social behaviour.

If Members believe that there is a substantial problem of anti-social behaviour and it cannot be proportionately addressed by licensing conditions they should refuse the application.

Licensing Policy

The policy recognises that other legislation or measures may be more appropriate but also states that licensing laws are “a key aspect of such control and will always be part of an overall approach to the management of the evening and night time economy” (**see Section 4.15 and 4.16 of the Licensing Policy**).

The Licensing Authority expects the applicant to have addressed all crime and disorder issues relating to the premises in their operating schedule and to have sought appropriate advice. (**See Sections 6.2 of the Licensing Policy**)

The Licensing Authority will consider attaching conditions to deter crime and disorder and these may include Conditions drawn from the Model Poll of Conditions relating to Crime and Disorder. (**See Appendix 3 of the Licensing Policy**). In particular Members may wish to consider (this list is not exhaustive):

- Bottle Bans
- Plastic containers
- CCTV (outside the premises)
- Restrictions on open containers for “off sales”
- Proof of Age scheme
- Crime prevention notices
- Drinks promotions-aimed at stopping irresponsible promotions
- Signage

Cumulative Impact

There is a process by which the Licensing Authority can determine that an area is saturated following representations. However, the process for this involves wide consultation and cannot come from representations about a particular application. (**See Section 8 of the Licensing Policy**).

Police Powers

The Licensing Act 2003, Part 8 gives a senior police officer the power to close a premises for up to 24 hours where the officer believes there is, or is likely to be disorder on or in the vicinity and closure is necessary in the interests of public.

Guidance Issued under Section 182 of the Licensing Act 2003

The key role of the Police is acknowledged (2.1).

Conditions attached to licences cannot seek to manage the behaviour of customers once they are beyond the direct management of the licence holder, but can relate to the immediate vicinity of the premises as they seek entry or leave (1.16).

Conditions are best targeted on deterrence and preventing crime and disorder (2.3) CCTV inside & out, communication, police liaison, no glasses are all relevant

There is also guidance issued around public nuisance (2.15 – 2.21).

The pool of conditions, adopted by the Council is recommended (see Appendix 3 of the Licensing Policy). Licence conditions should not duplicate other legislation (1.16).

Necessary and appropriate conditions should normally focus on the most sensitive periods and may address disturbance as customers enter or leave the premises but it is essential that conditions are focused on measures within the direct control of the licence holder (2.18/2.21).

Licensing law is not the primary mechanism for the general control of nuisance and anti-social behaviour by individuals once they are away from the licensed premises and, therefore, beyond the direct control of the individual, club or business holding the licence, certificate or authorisation concerned (14.13).

Other Legislation

Crime and Disorder Act 1998

The Council has a duty under Section 17 of the Crime and Disorder Act 1998 to do all it reasonably can to prevent crime and disorder.

The Act also introduced a wide range of measures designed to address anti-social behaviour committed by adults and young people. These include:

- Anti-Social Behaviour Orders
- Child Curfew Schemes
- Truancy
- Parenting Orders
- Reparation Orders
- Tackling Racism

Anti-Social Behaviour on the Premises

Licensing Policy

The Licensing Authority expects the applicant to have addressed all crime and disorder issues relating to the premises in their operating schedule and to have sought appropriate advice. (**See Section 6 of the Licensing Policy**)

The Licensing Authority will consider attaching conditions to deter crime and disorder and these may include conditions drawn from the Model Poll of Conditions relating to Crime and Disorder. (**See Appendix 3 of the Licensing Policy**). In particular Members may wish to consider (this list is not exhaustive):

- Methods of management communication
- Use of registered Door Supervisors
- Bottle Bans
- Plastic containers
- CCTV
- Restrictions on open containers for “off sales”
- Restrictions on drinking areas
- Capacity
- Proof of Age scheme
- Crime prevention notices
- Drinks promotions-aimed at stopping irresponsible promotions
- Signage
- Seating plans
- Capacity

If Members believe that there is a substantial problem of anti-social behaviour and it cannot be proportionately addressed by licensing conditions they should refuse the application.

Police Powers

The Licensing Act 2003, Part 8 gives a senior police officer the power to close a premises for up to 24 hours where the officer believes there is, or is likely to be disorder on or in the vicinity and closure is necessary in the interests of public safety.

Guidance Issued under Section 182 of the Licensing Act 2003

The pool of conditions, adopted by the Council is recommended (Annexe D).

The key role of the Police and SIA is acknowledged (2.1-2.2).

Conditions attached to licences cannot seek to manage the behaviour of customers once they are beyond the direct management of the licence holder

and their staff or agents, but can directly impact on the behaviour of customers in the immediate vicinity of the premises as they seek entry or leave (1.16).

Conditions are best targeted on deterrence and preventing crime and disorder (2.3) communication, CCTV, police liaison, no glasses, capacity limits are all relevant (2.3 - 2.6).

The Guidance recognises working with Home Office Immigration Enforcement in the prevention of immigration crime. Licence conditions that are considered appropriate for the prevention of illegal working in licensed premises might include requiring a premises licence holder to undertake right to work checks on all staff employed at the licensed premises or requiring that a copy of any document checked as part of a right to work check are retained at the licensed premises.

Guidance Issued under Section 182 of the Licensing Act 2003

Conditions can be imposed for large capacity “vertical consumption” premises (10.23 – 10.24).

Guidance Issued by the Office of Fair Trading

This relates to attempts to control minimum prices.

Other Legislation

- The Council has a duty under Section 17 of the Crime and Disorder Act 1998 to do all it reasonably can to prevent crime and disorder

Appendix 14

Noise while the premise is in use

General Advice

If they conclude this is a problem Members should consider whether it is possible to carry out suitable and proportionate noise control measures so that noise leakage is prevented. In addition Members may consider that only certain activities are suitable.

The hours of operation also need to be considered (see below).
If Members believe that there is a substantial problem of noise while the premises are in use and it cannot be proportionately address by licensing conditions they should refuse the application.

Licensing Policy

The policy recognises that noise nuisance can be an issue, especially if a premises is open late at night. (**See Sections 9.1 of the Licensing Policy**). While all applications will be considered on their merits, consideration will be given to imposing stricter conditions in respect of noise control where premises are situated close to local residents. (**See Section 14.10**).

The Licensing Authority expects the applicant to have addressed all nuisance issues relating to the premises in their operating schedule and to have sought appropriate advice from the Council's Environmental Health Officers. (**See Section 9.2 of the Licensing Policy**).

The Licensing Authority will consider attaching conditions to prevent nuisance. In particular Members may wish to consider (this list is not exhaustive):

- hours of opening (this needs to be balanced against potential disorder caused by artificially early closing times)
- Whether certain parts should close earlier than the rest (for example a "beer garden", or restricted in their use)
- Whether or not certain activities should have to close at an early hour, for example live music
- Conditions controlling noise or vibration (for example, noise limiters, keeping doors and windows closed).
- Prominent clear and legible notices at all exits requesting the public to respect the needs of local residents and leave the premises and area quietly
- Conditions controlling the use of explosives, pyrotechnics and fireworks
- Conditions controlling the placing of refuse
- Conditions controlling noxious smells
- Conditions controlling lighting (this needs to be balanced against potential crime prevention benefits)

Police Powers

Part 8 of the Licensing Act 2003 enables a senior police officer to close down a premises for up to 24 hrs where public nuisance is being caused by noise coming from the premises and the closure of the premises is necessary to prevent that nuisance.

Guidance Issued under Section 182 of the Licensing Act 2003

The prevention of public nuisance could include low-level nuisance, perhaps affecting a few people living locally as well as major disturbance affecting the whole community (2.15).

Licence conditions should not duplicate other legislation (1.16).

Necessary and appropriate conditions should normally focus on the most sensitive periods (2.19) and may address disturbance as customers enter or leave the premises but it is essential that conditions are focused on measures within the direct control of the licence holder.

Other Legislation

The Environmental Protection Act 1990, Part 111 gives Environmental Health Officers the power to deal with statutory nuisances.

The Anti-social Behaviour Act 2003, Sections 40 and 41 give Environmental Health Officers the power of closure up to 24 hours in certain circumstances.

Appendix 15

Special Cumulative Impact Policy for the Brick Lane and Bethnal Green Area

- 19.1 As with many other London Borough's the majority of late night licensed premises are concentrated within one area of the Borough. Following guidance issued under the Licensing Act 2003 a cumulative impact policy for the Brick Lane area was adopted on 18th September 2013 by the Council and came into effect on the 1st November 2013.
- 19.2 After consultation the Council recognised that because of the number and density of licensed premises selling alcohol, on and off the premises and the provision of late night refreshment (sale of hot food after 11pm) within the Brick Lane Area as defined in Figure One, there might be exceptional problems of nuisance, disturbance and/or disorder outside or away from those licensed premises as a result of their combined effect.
- 19.3 The Council Cumulative Impact Zone (CIZ) was reviewed alongside this Statement of Licensing Policy by the Licensing Committee on 14th December 2017. Following this review and consultation in early 2018 the Council has decided to keep the Cumulative Impact Zone (CIZ). Local crime mapping showed that although there had been a reduction in crime and disorder linked to licensed premises within the CIZ since January 2015, the same crime mapping showed that the area of the CIZ is still higher than average in regards to crimes and disorder linked to licensed premises compared to the rest of the borough.

Further to the CIZ in the Brick Lane Area shown in Figure One below, data from 999/101 calls to Police in 2016/17 showed a large number of incidents linked to licensed premises within the area shown in Figure Two below (Bethnal Green Area). In light of this evidence and following consultation mentioned above the Council has decided to adopt a second CIZ in the Bethnal Green Area.

- 19.4 The Licensing Authority is of the view that the number, type and density of premises selling alcohol for consumption on and off the premises and/or the provision of late night refreshment in the area highlighted in Figures One and Two is having a cumulative impact on the licensing objectives and has therefore declared a cumulative impact zone within these areas. The Brick Lane and Bethnal Green CIZ aims to manage the negative cumulative impact of the concentration of licensed premises in these areas and the stresses that the saturation of licensed premises has had on local amenity, environmental degradation and emergency and regulatory services in managing this impact.
- 19.5 The effect of this Special Cumulative Impact Policy will affect applications in respect of the sale or supply of alcohol on or off the premises and/or late Night Refreshment for the following:

- New Premises Licences applications,
- New Club Premises Certificates applications
- Provisional Statements,
- Variation of Premises Licences and Club Premises Certificate applications (where the modifications are relevant to the issue of cumulative impact for example increases in hours or capacity).

The Licensing Authority expects such applications to have regard for and make reference to the CIZ.

19.6 The Special Cumulative Impact policy creates a rebuttable presumption that where relevant representations are received by one or more of the responsible authorities and/or other persons against applications within the CIZ zones the application will be refused.

19.7 Where representations have been received in respect to applications within the CIZ zones the onus is on applicants to adequately rebut the presumption. Applicants will need to demonstrate in their applications why the granting of their application will not negatively add to the cumulative already experience within the CIZ Zones. Applicants may wish to address the following in their applications:

- Genuinely exceptional circumstances,
- Relevant good practices they employ (for example, this could include details of membership of local Pubwatch/other trade groups,
- Accreditation of Award Schemes (as applicable), and any participation in Police/Council initiatives),
- Other good operational/practice arrangements in respect of any outside drinking and smoking to control potential impact in the area,
- Measures used to promote the licensing objectives (for example, any relevant conditions to control noise, dispersal, litter and other anti-social issues).

19.8 This Policy will be strictly applied and where relevant representations are received it is the view of the Council that the application will be refused. Applicants will need to demonstrate that there are exceptional circumstances and that granting their application will not negatively add to the cumulative effect on the Licensing Objectives within the Brick Lane and Bethnal Green CIZ if they wish to rebut this presumption.

Examples of factors the Licensing Authority may consider as exceptional may include, though are not limited to:

- small premises with a capacity of fifty persons or less who only intend to operate during Framework Hours,
- premises which are not alcohol led and operate only within Framework Hours, such as coffee shops,

- instances where the applicant has recently surrendered a licence for another premises of a similar size and providing similar licensable activities in the same Special Policy Area.

Examples of factors the Licensing Authority will **not** consider as exceptional include:

- that the premises will be well managed and run,
- that the premises will be constructed to a high standard,
- that the applicant operates similar premises elsewhere without complaint.

19.9 The Special Cumulative Impact policy will not be used to revoke an existing licence or certificate and will not be applicable during the review of existing licences.

The Cumulative Impact Zones:

Figure One

Brick Lane area:



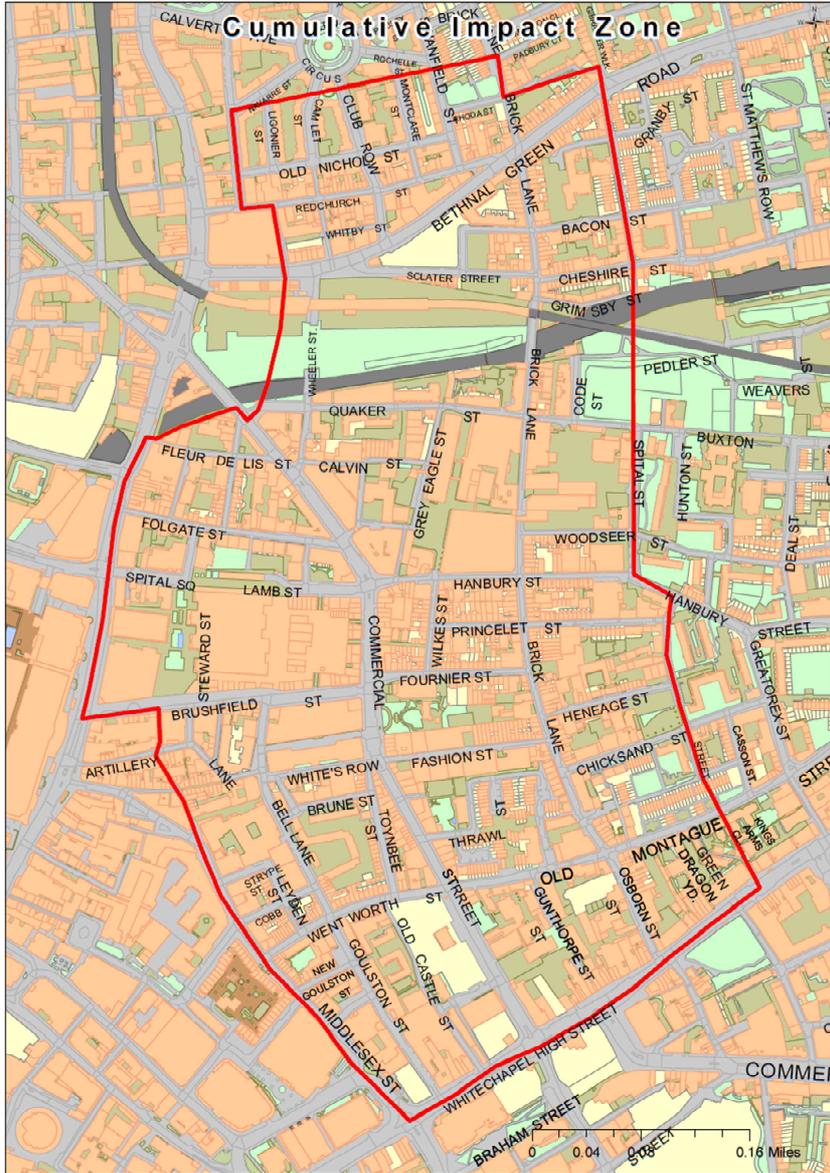


Figure Two:
Bethnal Green Area

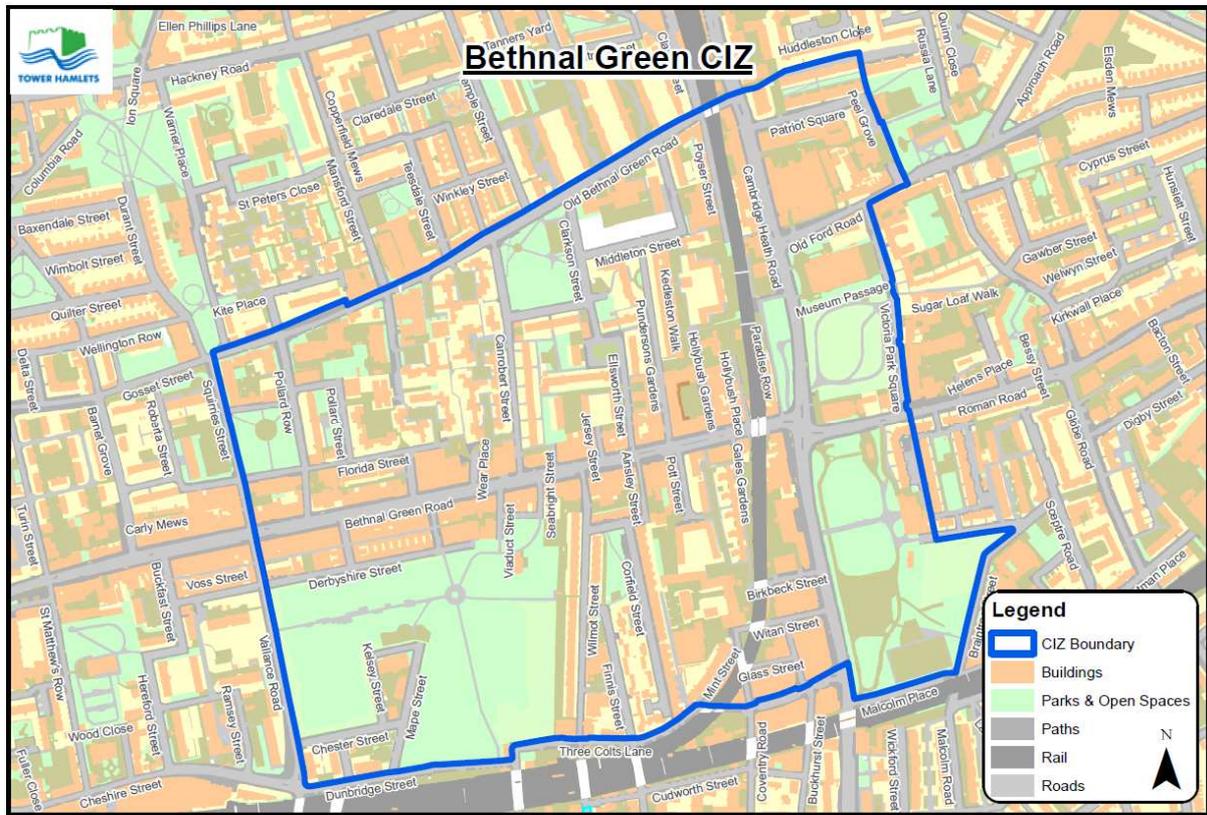

© Crown copyright and database rights 2018 Ordnance Survey, London Borough of Tower Hamlets 100019288

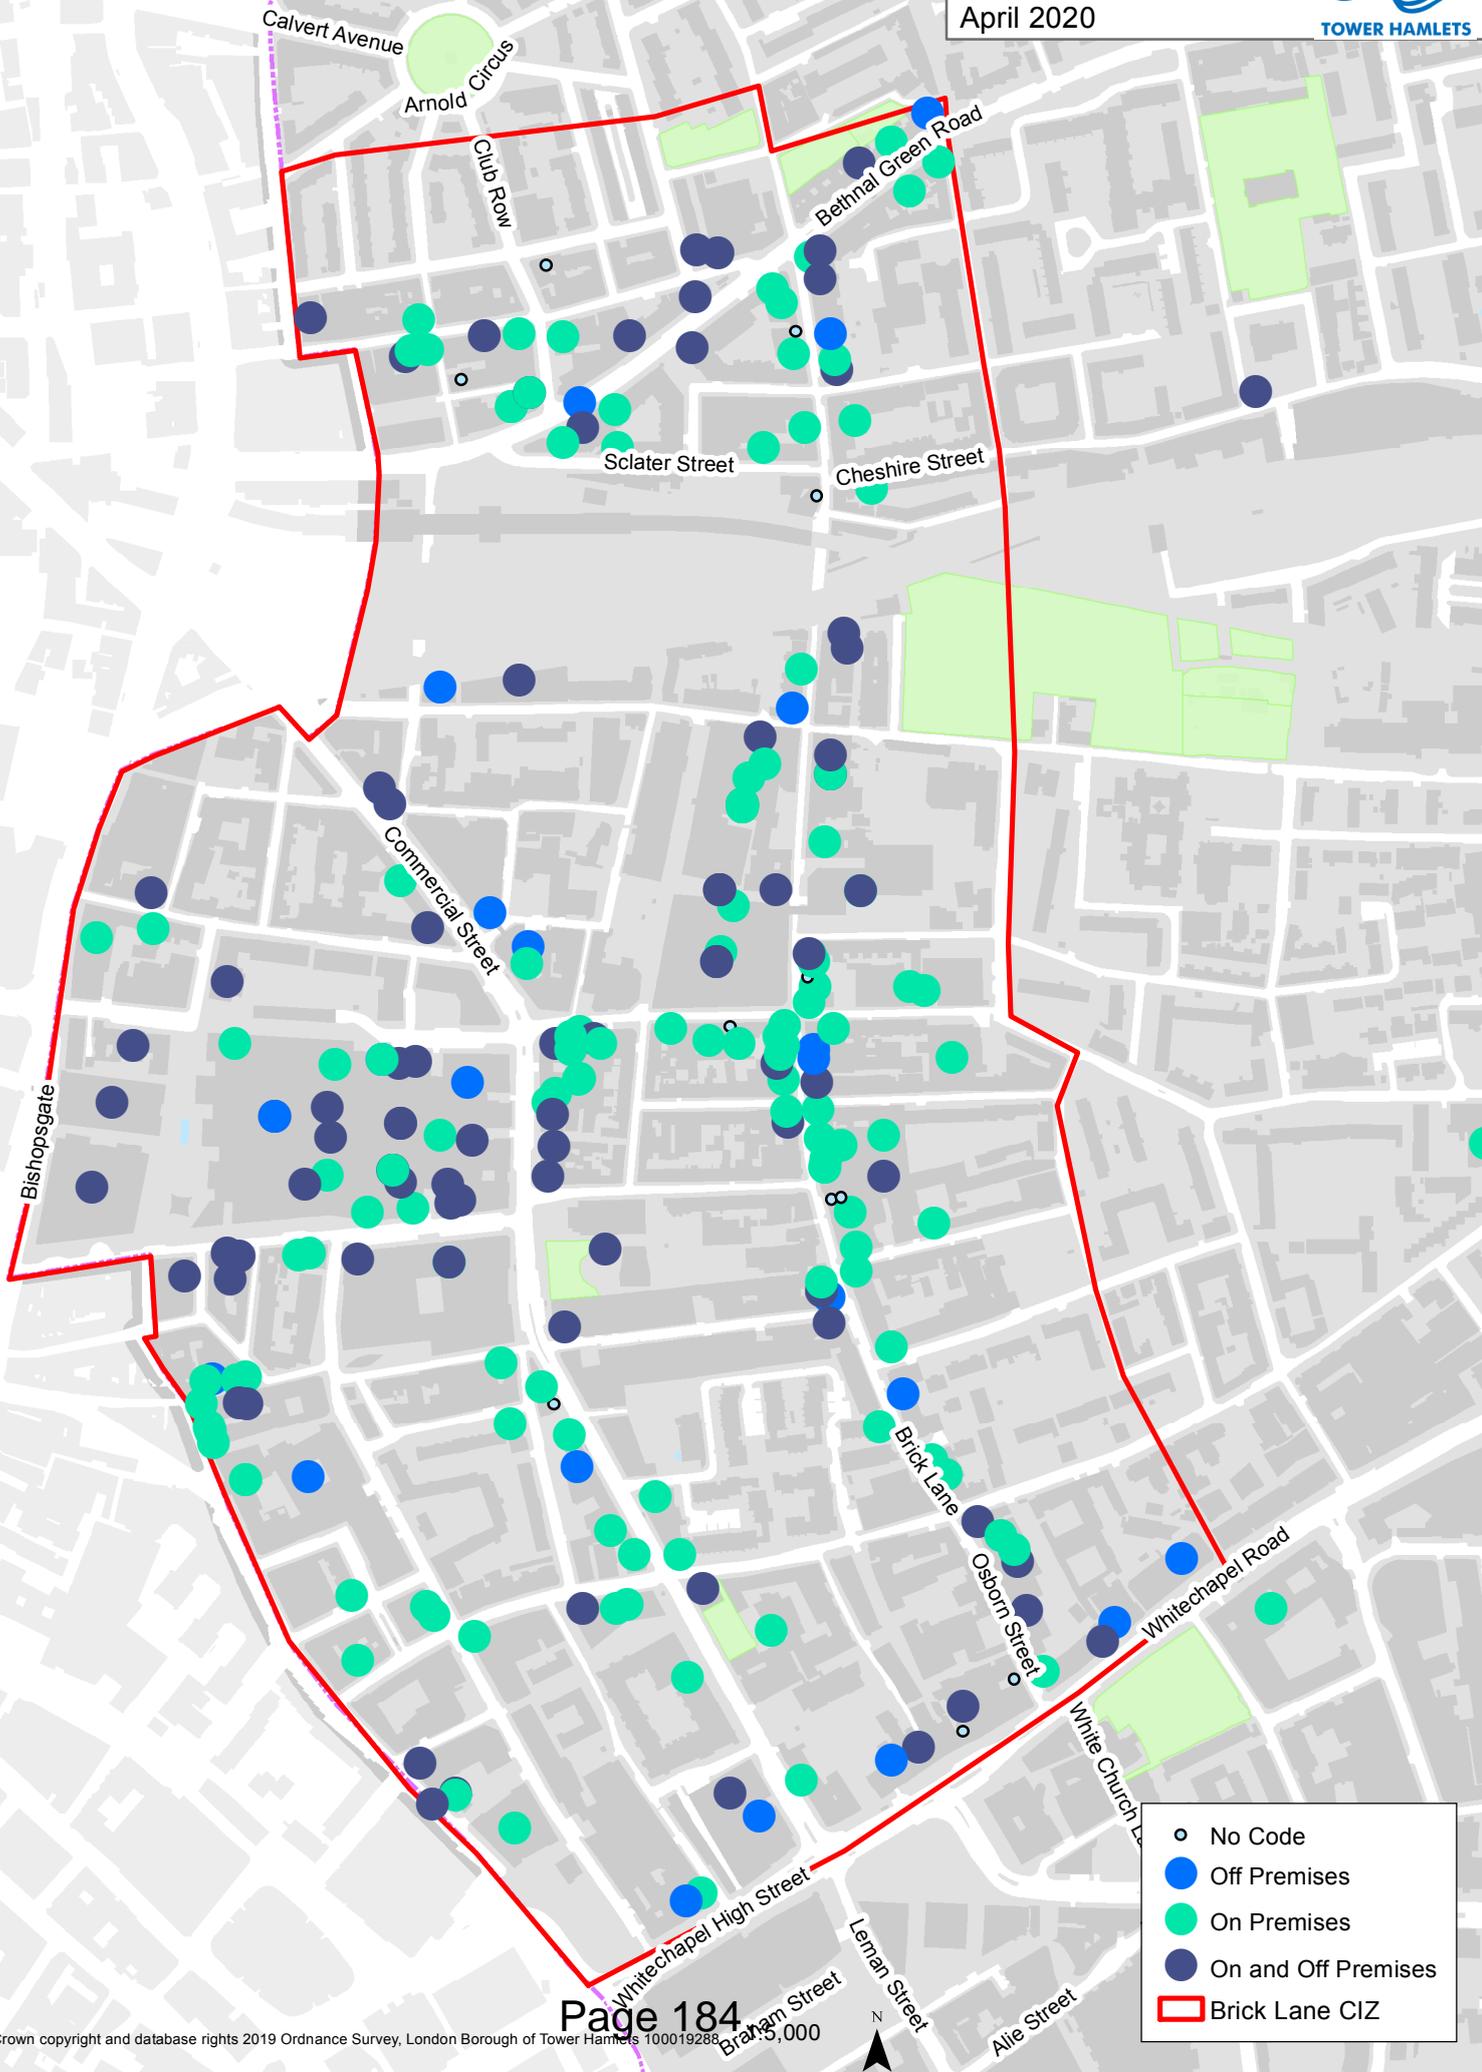

- No Code
- Off Premises
- On Premises
- On and Off Premises
- ▭ Brick Lane CIZ

Appendix 16

Licensing Policy Relating to Hours of Trading

All applications have to be considered on their own merits.

The Council has however adopted a set of framework hours as follows:

- Monday to Thursday, from 06:00 hrs to 23:30 hrs
- Friday and Saturday, from 06:00 hrs to 00:00 hrs (midnight)
- Sunday, from 06:00 hrs to 22:30 hrs

(see 14.8 of the Licensing Policy)

In considering the applicability of framework hours to any particular application regard should be had to the following

- Location
- Proposed hours of regulated activities, and the proposed hours the premises are open to the public
- The adequacy of the applicant's proposals to deal with issues of crime and disorder and public nuisance
- Previous history
- Access to public transport
- Proximity to other licensed premises, and their hours

(See 14.9 of the licensing policy)

Subject to any representations to the contrary in individual cases the following premises are not generally considered to contribute to late night anti-social behaviour and will therefore generally have greater freedom

- Theatres
- Cinemas
- Premises with club premises certificates

Appendix 17

Planning

An application for a Premises Licence can be made in respect of a premises even where the premises does not have relevant Planning Permission. That application has to be considered and Members can only refuse the application where the application itself does not promote one of more of the Licensing Objectives. Members cannot refuse just because there is no planning permission. Where a Premises Licence is granted and which exceeds what is allowed by the Planning Permission and that Premises then operates in breach of planning then the operator would be liable to enforcement by Planning.

Agenda Item 3.3

Committee : Licensing Sub-Committee	Date 10 November 2020	Classification Unclassified	Report No.	Agenda Item No.
---	--------------------------	---------------------------------------	------------	-----------------

Report of: David Tolley Head of Environmental Health and Trading Standards Originating Officer: Mohshin Ali Senior Licensing Officer	Title: Licensing Act 2003 Application for a variation of a premises licence for (Enso) 94 Brick Lane, London E1 6RL Ward affected: Spitalfields and Banglatown
--	--

1.0 Summary

Applicant:	Md Altamasul Islam Khan
Name and Address of Premises:	Enso 94 Brick Lane London E1 6RL
Licence sought:	Licensing Act 2003 - variation <ul style="list-style-type: none">• To extend the times for the sale by retail of alcohol• To extend the times for the provision of late night refreshment• To extend the times for the provision regulated entertainment (recorded music)
Representations:	Licensing Authority (Responsible Authority) Environmental Health Noise Team Met Police Planning

2.0 Recommendations

- 2.1 That the Licensing Committee considers the application and objections then adjudicate accordingly.

LOCAL GOVERNMENT 2000 (Section 97)
LIST OF "BACKGROUND PAPERS" USED IN THE DRAFTING OF THIS REPORT

Brief description of "background paper"	Tick if copy supplied for register	If not supplied, name and telephone number of holder
<ul style="list-style-type: none">• Guidance Issued under Section 182 of the Licensing Act 2003• Tower Hamlets Licensing Policy• File		Mohshin Ali 020 7364 5498

3.0 Background

3.1 This is an application for a variation of a variation of a premises licence for (Enso) 94 Brick Lane, London E1 6RL.

3.2 A copy of the existing licence is enclosed as **Appendix 1**. The timings are as follows:

Sale by retail of alcohol (On sales)

- Monday to Saturday, from 12:00 hours to 23:30 hours
- Sunday, from 12:00 hours to 23:00 hours

The provision of regulated entertainment (recorded music)

- Monday to Saturday, from 23:00 hours to midnight
- Sunday, from 23:00 hours to 23:30 hours

The provision of late night refreshment

- Monday to Saturday, from 12:00 hours to 23:30 hours
- Sunday, from 12:00 hours to 23:00 hours

The opening hours of the premises

- Monday to Saturday, from 12:00 hours to midnight
- Sunday, from 12:00 hours to 23:30 hours

3.3 A copy of the variation application is enclosed as **Appendix 2**. The applicant has described the variation as follows:

“1) satisfy demands from our customers to provide hot food (late night refreshment) past our current opening times.

2) get approval for selling the alcohol off the premises (mainly through food delivery platforms, eg. Deliveroo, UberEATS).

3) allow patrons to stay in the premises for extended time”

3.4 The licensable activities and timings that have been applied for are as follows:

Sale by retail of alcohol (on and off sales)

- Monday to Sunday, from 10:30 hours to 02:00 hrs the following day

The provision of regulated entertainment – Indoors
(recorded music)

- Monday to Sunday, from 10:00 hours to 02:30 hrs the following day

The provision of late night refreshment – Indoors and outdoors

- Monday to Sunday, from 23:00 hours to 04:00 hrs the following day

The opening hours of the premises

- Monday to Sunday, from 10:30 hours to 04:00 hrs the following day

4.0 **Location and Nature of the premises**

4.1 Maps of the venue are included as **Appendix 3**.

4.2 Photographs showing the vicinity are included as **Appendix 4**.

4.3 Details of the nearest licensed venues are included as **Appendix 5**.

5.0 **Licensing Policy and Government Advice**

5.1 The Council has adopted a licensing policy and this is available from the Licensing Section, and at the hearing. The revised policy came into effect on the 1st November 2018.

5.2 Relevant Sections of the policy are brought to the attention of Members within the Licensing Officers report.

5.3 The Home Secretary has issued Guidance under Section 182 of the Licensing Act 2003. This is available on the Government's website, www.homeoffice.gov.uk. It was last revised in April 2018.

5.4 Relevant Sections of this advice are brought to Members attention within the Licensing Officers report. Members should note however, that in some areas Tower Hamlets, after a proper consideration of local circumstances, has not followed the Government's advice, or has developed it further.

6.0 **Representations**

6.1 This hearing is required by the Licensing Act 2003, because relevant representations have been made by the following:

- Licensing Authority (RA) - **(Appendix 6)**
- Environmental Health Noise Team - **(Appendix 7)**
- Met Police - **(Appendix 8)**
- Planning - **(Appendix 9)**

6.2 All of the responsible authorities have been consulted about this application. They are as follows:

- The Licensing Authority
- The Metropolitan Police
- London Fire Brigade
- Planning Department
- Health and Safety
- Environmental Health Noise Team
- Trading Standards
- Child Protection
- Public Health
- Home Secretary (Home Office Immigration Enforcement)

- 6.3 In addition the application was required to be advertised in a local newspaper and by a blue poster. Only objections that relate to the following licensing objectives are relevant:
- the prevention of crime and disorder
 - public safety
 - the prevention of public nuisance
 - the protection of children from harm
- 6.4 Essentially, the relevant parties oppose the application because the applicant has not explained how within the context of the application they will meet the licensing objective(s), particularly the prevention of public nuisance.
- 6.5 There are strict time limits to any representations. The time limits are contained in The Licensing Act 2003 (Premises licences and club premises certificates) Regulations 2005.
- 6.6 The applicant has offered measures in the operating schedule of the application that address the promotion of the Licensing Objectives. If there were no representations, the Licensing Authority would grant the licence, with conditions consistent with the operating schedule, which are relevant, proportionate and enforceable. Members are asked to consider the schedule and incorporate any conditions as necessary to address the licensing objectives.
- 7.0 **Conditions consistent with Operating Schedule**
- 7.1 The following are conditions are contained within the existing premises licence:

Annex 2 - Conditions consistent with the operating Schedule

- 1. This licence only authorises recorded music as the regulated entertainment.*
- 2. Only low key background music shall be played indoors. Speakers shall not be placed near the front door to prevent noise pollution to neighbours and the public.*
- 3. No nudity or semi nudity is permitted.*
- 4. Signage to be displayed stating no sale of alcohol to underage persons.*
- 5. The premises shall not allow gathering of groups outside the premises to prevent disorder and disturbances to neighbours.*
- 6. Staff shall ask customers to leave the premises quietly to prevent public nuisance.*

7. *The premises shall not allow children to order alcohol for adults.*
8. *The premises shall not accommodate children near the bar.*
9. *The premises shall have dedicated door supervisor.*
10. *The premises shall not allow congregating or gathering of groups or shouting outside the front door to prevent disturbance to neighbours and public nuisance.*
11. *Complimentary black coffee is to be offered to patrons prior to leaving the premises.*
12. *Complimentary confectionary is to be offered to customers when leaving the premises to minimise any loud talking or shouting.*
13. *No queuing shall be allowed outside the premises.*
14. *Deliveries are to be scheduled to afternoons.*
15. *There is no access to the rear of the premises and refuse will be deposited in secure container provided by refuse companies.*
16. *Dedicated taxi service is to be offered to customers.*
17. *Doors are to be kept shut to avoid ingress of pollution from outside.*

Annex 3 - Conditions attached after a hearing by the licensing authority

Licensing subcommittee hearing of 10 July 2008

1. *Signage to be placed in windows stating that the premises supports the Council's 'No Touting' policy.*
2. *CCTV to be installed inside the premises and immediately outside.*
3. *CCTV must be working at all times the premises are open for business. The CCTV system shall incorporate a recording facility and any recordings shall be retained and stored in a suitable and secure manner for a minimum of one calendar month.*
4. *At least one person on the premises will be trained to operate the recording equipment and be competent in its operation.*

Licensing Sub Committee hearing of 11th January 2011.

1. *No person shall be employed to solicit for custom or be permitted to solicit for custom for business for the premises in any public place within a 500 metres radius of the premises.*

As part of this variation, the following conditions are being proposed to be added:

- 7.2 *All cameras will be maintained in good working order and will continually record. Records will be available immediately upon authorities' request for a minimum 31 days.*
- 7.3 *A crime prevention policy shall be agreed with the authorities.*
- 7.4 *No music shall be played outside.*
- 7.5 *Speakers shall not be placed near the front door to prevent noise pollution to neighbours and the public.*
- 7.6 *Clear and legible notices will be prominently displayed to remind customers to leave quietly and have regard to neighbours.*
- 7.7 *The premises shall not allow gathering of groups outside the premises to prevent disorder and disturbances to neighbours.*
- 7.8 *The premises shall not accommodate children near the bar.*
- 7.9 *No one under the age of 18 years must be admitted into the premises after 21:30 hours.*
- 7.10 *The licensee and staff will ask persons who appear to be under the age of 25 for photographic ID such as proof of age cards, the Connexions Card and Citizen Card, photographic driving licence or passport, an official identity card issued by HM Forces or by an EU country, bearing the photograph and date of birth of bearer.*
- 7.11 *All staff will be trained for UNDERAGE SALES PREVENTION regularly.*
- 7.12 *A register of refused sales shall be kept and maintained on the premises.*
- 8.0 **Conditions in consultation with the responsible authorities/other person**
- 8.1 No additional conditions
- 9.0 **Licensing Officer Comments**
- 9.1 The Business & Planning Act 2020 came into force on Wednesday 22nd July 2020 and provides a temporary permission for businesses that have a premises licence that permits them to sell alcohol in regards to the ability to sell alcohol as an off sale, i.e. for consumption off the premises.

The permission will end on 30th September 2021 unless the legislation is changed by the Secretary of State.

It will only apply to businesses that hold a Premises Licence up to 22nd July 2020 and that in the last 3 years preceding 22 July 2020 those licences have NOT:

- had a premises licence application where permission for off sales was refused;
- had a variation of a premises licence seeking permission for off sales refused
- had a variation seeking to exclude off sales permission granted
- had a premises licence varied or modified by a review hearing to exclude off sales.

The new off-sales permission will permit off-sales to be made at a time when the licensed premises are open for the purposes of selling alcohol for consumption on the premises, subject to a cut off time of 11pm or the cut off time of the current licensed hours stated on the licence, whichever is earlier. Measures also temporarily suspend existing licence conditions in so far as they are inconsistent with the new off-sales permission. Further Guidance on this can be found at <https://www.gov.uk/government/publications/guidance-for-temporary-alcohol-licensing-provisions-in-the-business-and-planning-bill>

9.2 The Live Music Act removed licensing requirements for the following:

- amplified live music and recorded music between 8am and 11pm before audiences of no more than 500 people on premises authorised to sell alcohol for consumption on the premises;
- unamplified live music between 8am and 11pm in all venues.
- Further exemptions apply see Section 16.5-16.6 of Section 182 Guidance.

9.3 The following is intended simply to advise Members of the relevant aspects of the Boroughs Licensing Policy, guidance from the Secretary of State, legislation and good practice (See 6.2). Members may depart from the Council's Licensing Policy and/or Government advice, provide they consider it appropriate to do so, and have clear reasons for their decision.

9.4 Guidance issued under section 182 of the Licensing Act 2003

- ❖ As stated in the guidance it is “provided to licensing authorities in relation to the carrying out of their functions under the 2003 Act.” It is a key medium for promoting best practice, ensuring consistent application and promoting fairness equal treatment and proportionality (1.7).

- ❖ Also “as long as licensing authorities have properly understood this Guidance, they may depart from it if they have good reason to do so and can provide full reasons. Departure from this Guidance could give rise to an appeal or judicial review, and the reasons given will then be a key consideration for the courts when considering the lawfulness and merits of any decision taken.” Therefore licensing authorities will need to give full reasons for their actions (1.9).
- ❖ Also Members should note “A Licensing Authority may depart from its own policy if the individual circumstances of any case merit such a decision in the interests of the promotion of the licensing objectives.” (1.12)
- ❖ Also, “The licensing authority may not impose any conditions unless its discretion has been exercised following receipt of relevant representations and it is satisfied as a result of a hearing (unless all parties agree a hearing is not necessary) that it is appropriate to impose conditions to promote one or more of the four licensing objectives.” Therefore, conditions may not be imposed for the purpose other than promoting the licensing objectives and in some cases no additional conditions will be appropriate. (10.8)
- ❖ Necessary conditions should emerge from a risk assessment by the applicant, which should then be reflected in the operating schedule (10.4).
- ❖ The Guidance states: “Where there are objections to an application to extend the hours during which licensable activities are to be carried on and the licensing authority determines that this would undermine the licensing objectives, it may reject the application or grant it with appropriate conditions and/or different hours from those requested.” (10.14)
- ❖ Mandatory conditions must be imposed (10.25) and censorship avoided (10.17).
- ❖ The Guidance states: “It is still permitted to sell alcohol using promotions (as long as they are compatible with any other licensing condition that may be in force), and the relevant person should ensure that the price of the alcohol is not less than the permitted price. Detailed guidance on the use of promotions is given in the guidance document available on the Gov.uk website.” (10.58) Also, “Licensing authorities should not attach standardised blanket conditions promoting fixed prices for alcoholic drinks to premises licences or club licences or club premises certificates in an area.” (10.21)

9.5 The Licensing Act 2003 permits children of any age to be on the premises which primarily sells alcohol providing they are accompanied by an adult. It is not necessary to make this a condition.

- 9.6 In all cases the Members should make their decision on the civil burden of proof, that is “the balance of probability.”
- 9.7 In all cases Members should consider whether or not primary legislation is the appropriate method of regulation and should only consider licence conditions when the circumstances in their view are not already adequately covered elsewhere.
- 9.8 The Government has advised that conditions must be tailored to the individual type, location and characteristics of the premises and events concerned. Conditions cannot seek to manage the behaviour of customers once they are beyond the direct management of the licence holder and their staff and standardised conditions should be avoided where they cannot be shown to be appropriate. (1.16/1.17)
- 9.9 The Council’s Licensing Policy generally expects applicants to address the licensing objectives and discuss how to do this with the relevant responsible authorities.
- 9.10 In **Appendices 10 - 16** Members are given general advice, and also have explanations of the Council’s Licensing Policy, Government advice and other legislation relating to the matters previously identified.

10.0 **Legal Comments**

- 10.1 The Council’s legal officer will give advice at the hearing.

11.0 **Finance Comments**

- 11.1 There are no financial implications in this report.

12.0 Appendices

Appendix 1	A copy of the existing licence
Appendix 2	A copy of the variation application
Appendix 3	Maps of the venue
Appendix 4	Photographs showing vicinity of the venue
Appendix 5	Details of nearest licensed venues
Appendix 6	Representation of Licensing Authority (RA)
Appendix 7	Representation of Environmental Health Noise Team
Appendix 8	Representation of Met Police
Appendix 9	Representation of Planning
Appendix 10	Licensing Officer comments on noise while the premise is in use
Appendix 11	Licensing Officer comments on access/egress problems
Appendix 12	Licensing Officer comments on crime and disorder on the premises
Appendix 13	Licensing Officer comments on crime and disorder from patrons leaving the premises
Appendix 14	Planning
Appendix 15	Licensing Policy relating to hours of trading
Appendix 16	Tower Hamlets Cumulative Impact Zone

Appendix 1



128374

(Enso Restaurant)

94 Brick Lane
London
E1 6RL

Licensable Activities authorised by the licence

The sale by retail of alcohol
Regulated entertainment (Recorded music only)
Late night refreshment

See the attached licence for the licence conditions

Signed by

David Tolley 
**Head of Environmental Health & Trading
Standards**

Date: 10 July 2008
(Amended 11th January 2011)

Part A - Format of premises licence

Premises licence number

128374

Part 1 - Premises details

Postal address of premises, or if none, ordnance survey map reference or description

(Enso Restaurant)
94 Brick Lane

Post town
London

Post code
E1 6RL

Telephone number

[REDACTED]

Where the licence is time limited the dates

Not applicable

Licensable activities authorised by the licence

The sale by retail of alcohol
Regulated entertainment (Recorded music only)
Late night refreshment

The times the licence authorises the carrying out of licensable activities

Supply of Alcohol

- Monday to Saturday, from 12:00 hours to 23:30 hours
- Sunday, from 12:00 hours to 23:00 hours

Regulated Entertainment (Recorded music)

- Monday to Saturday, from 23:00 hours to midnight
- Sunday, from 23:00 hours to 23:30 hours

Late Night Refreshment

- Monday to Saturday, from 12:00 hours to 23:30 hours
- Sunday, from 12:00 hours to 23:00 hours

The opening hours of the premises

- Monday to Saturday, from 12:00 hours to midnight
- Sunday, from 12:00 hours to 23:30 hours

Where the licence authorises supplies of alcohol whether these are on and/ or off supplies

On sales

Part 2

Name, (registered) address, telephone number and email (where relevant) of holder of premises licence

MD Altamasul Islam Khan

[REDACTED]

[REDACTED]

Registered number of holder, for example company number, charity number (where applicable)

N/A

Name, address and telephone number of designated premises supervisor where the premises licence authorises the supply of alcohol

MD Altamasul Islam Khan



Personal licence number and issuing authority of personal licence held by designated premises supervisor where the premises licence authorises for the supply of alcohol

Licence Number –

Issuing Authority –



Annex 1 - Mandatory conditions

1.
 - (1) The responsible person must ensure that staff on relevant premises do not carry out, arrange or participate in any irresponsible promotions in relation to the premises
 - (2) In this paragraph, an irresponsible promotion means any one or more of the following activities, or substantially similar activities, carried on for the purpose of encouraging the sale or supply of alcohol for consumption on the premises;
 - (a) games or other activities which require or encourage, or are designed to require or encourage, individuals to—
 - (i) drink a quantity of alcohol within a time limit (other than to drink alcohol sold or supplied on the premises before the cessation of the period in which the responsible person is authorised to sell or supply alcohol), or
 - (ii) drink as much alcohol as possible (whether within a time limit or otherwise);
 - (b) provision of unlimited or unspecified quantities of alcohol free or for a fixed or discounted fee to the public or to a group defined by a particular characteristic in a manner which carries a significant risk of undermining a licensing objective
 - (c) provision of free or discounted alcohol or any other thing as a prize to encourage or reward the purchase and consumption of alcohol over a period of 24 hours or less in a manner which carries a significant risk of undermining a licensing objective;
 - (d) selling or supplying alcohol in association with promotional posters or flyers on, or in the vicinity of, the premises which can reasonably be considered to condone, encourage or glamorise anti-social behaviour or to refer to the effects of drunkenness in any favourable manner;

- (e) dispensing alcohol directly by one person into the mouth of another (other than where that other person is unable to drink without assistance by reason of disability)
- 2. The responsible person must ensure that free potable water is provided on request to customers where it is reasonably available.
- 3.
 - (1) The premises licence holder or club premises certificate holder must ensure that an age verification policy is adopted in respect of the premises in relation to the sale or supply of alcohol.
 - (2) The designated premises supervisor in relation to the premises licence must ensure that the supply of alcohol at the premises is carried on in accordance with the age verification policy
 - (3) The policy must require individuals who appear to the responsible person to be under 18 years of age (or such older age as may be specified in the policy) to produce on request, before being served alcohol, identification bearing their photograph, date of birth and either—
 - (a) a holographic mark, or
 - (b) an ultraviolet feature.
- 4. The responsible person must ensure that—
 - (a) where any of the following alcoholic drinks is sold or supplied for consumption on the premises (other than alcoholic drinks sold or supplied having been made up in advance ready for sale or supply in a securely closed container) it is available to customers in the following measures—
 - (i) beer or cider: ½ pint
 - (ii) gin, rum, vodka or whisky: 25 ml or 35 ml; and
 - (iii) still wine in a glass: 125 ml;
 - (b) these measures are displayed in a menu, price list or other printed material which is available to customers on the premises; and
 - (c) where a customer does not in relation to a sale of alcohol specify the quantity of alcohol to be sold, the customer is made aware that these measures are available.
- 5.
 - 1. A relevant person shall ensure that no alcohol is sold or supplied for consumption on or off the premises for a price which is less than the permitted price.
 - 2. For the purposes of the condition set out in paragraph 1—
 - (a) “duty” is to be construed in accordance with the Alcoholic Liquor Duties Act 1979(1);
 - (b) “permitted price” is the price found by applying the formula —

$$P = D + (D \times V)$$
 where —

- (i) **P** is the permitted price
 - (ii) **D** is the amount of duty chargeable in relation to the alcohol as if the duty were charged on the date of the sale or supply of the alcohol, and
 - (iii) **V** is the rate of value added tax chargeable in relation to the alcohol as if the value added tax were charged on the date of the sale or supply of the alcohol;
- (c) “relevant person” means, in relation to premises in respect of which there is in force a premises licence
- (i) the holder of the premises licence
 - (ii) the designated premises supervisor (if any) in respect of such a licence, or
 - (iii) the personal licence holder who makes or authorises a supply of alcohol under such a licence
- (d) “relevant person” means, in relation to premises in respect of which there is in force a club premises certificate, any member or officer of the club present on the premises in a capacity which enables the member or officer to prevent the supply in question; and
- (e) “value added tax” means value added tax charged in accordance with the Value Added Tax Act 1994(2)
3. Where the permitted price given by Paragraph (b) of paragraph 2 would (apart from this paragraph) not be a whole number of pennies, the price given by that sub-paragraph shall be taken to be the price actually given by that sub-paragraph rounded up to the nearest penny.
4. (1) Sub-paragraph (2) applies where the permitted price given by Paragraph (b) of paragraph 2 on a day (“the first day”) would be different from the permitted price on the next day (“the second day”) as a result of a change to the rate of duty or value added tax
- (2) The permitted price which would apply on the first day applies to sales or supplies of alcohol which take place before the expiry of the period of 14 days beginning on the second day

Annex 2 - Conditions consistent with the operating Schedule

1. This licence only authorises recorded music as the regulated entertainment.
2. Only low key background music shall be played indoors. Speakers shall not be placed near the front door to prevent noise pollution to neighbours and the public.
3. No nudity or semi nudity is permitted.
4. Signage to be displayed stating no sale of alcohol to underage persons.

5. The premises shall not allow gathering of groups outside the premises to prevent disorder and disturbances to neighbours.
6. Staff shall ask customers to leave the premises quietly to prevent public nuisance.
7. The premises shall not allow children to order alcohol for adults.
8. The premises shall not accommodate children near the bar.
9. The premises shall have dedicated door supervisor.
10. The premises shall not allow congressing or gathering of groups or shouting outside the front door to prevent disturbance to neighbours and public nuisance.
11. Complimentary black coffee is to be offered to patrons prior to leaving the premises.
12. Complimentary confectionary is to be offered to customers when leaving the premises to minimise any loud talking or shouting.
13. No queuing shall be allowed outside the premises.
14. Deliveries are to be scheduled to afternoons.
15. There is no access to the rear of the premises and refuse will be deposited in secure container provided by refuse companies.
16. Dedicated taxi service is to be offered to customers.
17. Doors are to be kept shut to avoid ingress of pollution from outside.

Annex 3 - Conditions attached after a hearing by the licensing authority

Licensing subcommittee hearing of 10 July 2008

1. Signage to be placed in windows stating that the premises supports the Council's 'No Touting' policy.
2. CCTV to be installed inside the premises and immediately outside.
3. CCTV must be working at all times the premises are open for business. The CCTV system shall incorporate a recording facility and any recordings shall be retained and stored in a suitable and secure manner for a minimum of one calendar month.
4. At least one person on the premises will be trained to operate the recording equipment and be competent in its operation.

Licensing Sub Committee hearing of 11th January 2011.

1. No person shall be employed to solicit for custom or be permitted to solicit for custom for business for the premises in any public place within a 500 metres radius of the premises.

Annex 4 - Plans

The plans are those submitted to the licensing authority on the following date:

14 April 2008



Part B - Premises licence summary

Premises licence number

128374

Premises details


Postal address of premises, or if none, ordnance survey map reference or description

94 Brick Lane

Post town
London

Post code
E1 6RL

Telephone number

 

Where the licence is time limited the dates

N/A

Licensable activities authorised by the licence

The sale by retail of alcohol
Regulated entertainment (Recorded music only)
Late night refreshment

The times the licence authorises the carrying out of licensable activities

Supply of Alcohol

- Monday to Saturday, from 12:00 hours to 23:30 hours
- Sunday, from 12:00 hours to 23:00 hours

Regulated Entertainment (Recorded music)

- Monday to Saturday, from 23:00 hours to midnight
- Sunday, from 23:00 hours to 23:30 hours

Late Night Refreshment

- Monday to Saturday, from 12:00 hours to 23:30 hours
- Sunday, from 12:00 hours to 23:00 hours

The opening hours of the premises

- Monday to Saturday, from 12:00 hours to midnight
- Sunday, from 12:00 hours to 23:30 hours

Name, (registered) address of holder of premises licence

MD Altamasul Islam Khan



Where the licence authorises supplies of alcohol whether these are on and / or off supplies

On sales

Registered number of holder, for example company number, charity number (where applicable)

N/A

Name of designated premises supervisor where the premises licence authorises for the supply of alcohol

MD Altamasul Islam Khan

State whether access to the premises by children is restricted or prohibited

No

Appendix 2



* required information

Section 1 of 18

You can save the form at any time and resume it later. You do not need to be logged in when you resume.

System reference This is the unique reference for this application generated by the system.

Your reference You can put what you want here to help you track applications if you make lots of them. It is passed to the authority.

Are you an agent acting on behalf of the applicant?

- Yes No

Put "no" if you are applying on your own behalf or on behalf of a business you own or work for.

Applicant Details

* First name

* Family name

* E-mail

Main telephone number

Other telephone number

Include country code.

Indicate here if you would prefer not to be contacted by telephone

Are you:

- Applying as a business or organisation, including as a sole trader
- Applying as an individual

A sole trader is a business owned by one person without any special legal structure. Applying as an individual means you are applying so you can be employed, or for some other personal reason, such as following a hobby.

Continued from previous page...

Your Address

Address official correspondence should be sent to.

* Building number or name

* Street

District

* City or town

County or administrative area

* Postcode

* Country

Section 2 of 18

APPLICATION DETAILS

This application cannot be used to vary the licence so as to extend the period for which the licence has effect or to vary substantially the premises to which it relates. If you wish to make that type of change to the premises licence, you should make a new premises licence application under section 17 of the Licensing Act 2003.

I/we, as named in section 1, being the premises licence holder, apply to vary a premises licence under section 34 of the Licensing Act 2003 for the premises described in section 2 below.

* Premises Licence Number

Are you able to provide a postal address, OS map reference or description of the premises?

- Address OS map reference Description

Postal Address Of Premises

Building number or name

Street

District

City or town

County or administrative area

Postcode

Country

Premises Contact Details

Telephone number

Non-domestic rateable value of premises (£)

Section 3 of 18

VARIATION

Continued from previous page...

Do you want the proposed variation to have effect as soon as possible?

Yes No

Do you want the proposed variation to have effect in relation to the introduction of the late night levy?

Yes No

You do not have to pay a fee if the only purpose of the variation for which you are applying is to avoid becoming liable to the late night levy.

If your proposed variation would mean that 5,000 or more people are expected to attend the premises at any one time, state the number expected to attend

Describe Briefly The Nature Of The Proposed Variation

Describe the premises. For example the type of premises, its general situation and layout and any other information which could be relevant to the licensing objectives. Where your application includes off-supplies of alcohol and you intend to provide a place for consumption of these off-supplies, you must include a description of where the place will be and its proximity to the premises.

Application for a variation to our current licence to:

- 1) satisfy demands from our customers to provide hot food (late night refreshment) past our current opening times
- 2) get approval for selling the alcohol off the premises (mainly through food delivery platforms, eg. Deliveroo, UberEATS)
- 3) allow patrons to stay in the premises for extended time

Section 4 of 18

PROVISION OF PLAYS

[See guidance on regulated entertainment](#)

Will the schedule to provide plays be subject to change if this application to vary is successful?

Yes No

Section 5 of 18

PROVISION OF FILMS

[See guidance on regulated entertainment](#)

Will the schedule to provide films be subject to change if this application to vary is successful?

Yes No

Section 6 of 18

PROVISION OF INDOOR SPORTING EVENTS

[See guidance on regulated entertainment](#)

Continued from previous page...

Will the schedule to provide indoor sporting events be subject to change if this application to vary is successful?

Yes No

Section 7 of 18

PROVISION OF BOXING OR WRESTLING ENTERTAINMENTS

[See guidance on regulated entertainment](#)

Will the schedule to provide boxing or wrestling entertainments be subject to change if this application to vary is successful?

Yes No

Section 8 of 18

PROVISION OF LIVE MUSIC

[See guidance on regulated entertainment](#)

Will the schedule to provide live music be subject to change if this application to vary is successful?

Yes No

Section 9 of 18

PROVISION OF RECORDED MUSIC

[See guidance on regulated entertainment](#)

Will the schedule to provide recorded music be subject to change if this application to vary is successful?

Yes No

Standard Days And Timings

MONDAY

Start

End

Start

End

Provide timings in 24 hour clock (e.g., 16:00) and only give details for the days of the week when you intend the premises to be used for the activity.

TUESDAY

Start

End

Start

End

WEDNESDAY

Start

End

Start

End

THURSDAY

Start

End

Start

End

Continued from previous page...

FRIDAY

Start

End

Start

End

SATURDAY

Start

End

Start

End

SUNDAY

Start

End

Start

End

Will the playing of recorded music take place indoors or outdoors or both?

- Indoors Outdoors Both

Where taking place in a building or other structure select as appropriate. Indoors may include a tent.

State type of activity to be authorised, if not already stated, and give relevant further details, for example (but not exclusively) whether or not music will be amplified or unamplified.

Unamplified low-key background music played indoors.

State any seasonal variations for playing recorded music.

For example (but not exclusively) where the activity will occur on additional days during the summer months.

Non-standard timings. Where the premises will be used for the playing of recorded music at different times from those listed above, list below.

For example (but not exclusively), where you wish the activity to go on longer on a particular day e.g. Christmas Eve.

Section 10 of 18

PROVISION OF PERFORMANCES OF DANCE

[See guidance on regulated entertainment](#)

Will the schedule to provide performances of dance be subject to change if this application to vary is successful?

- Yes No

Continued from previous page...

PROVISION OF ANYTHING OF A SIMILAR DESCRIPTION TO LIVE MUSIC, RECORDED MUSIC OR PERFORMANCES OF DANCE

[See guidance on regulated entertainment](#)

Will the schedule to provide anything similar to live music, recorded music or performances of dance be subject to change if this application to vary is successful?

- Yes No

Section 12 of 18

PROVISION OF LATE NIGHT REFRESHMENT

Will the schedule to provide late night refreshment be subject to change if this application to vary is successful?

- Yes No

Standard Days And Timings

MONDAY

Start

End

Start

End

Provide timings in 24 hour clock (e.g., 16:00) and only give details for the days of the week when you intend the premises to be used for the activity.

TUESDAY

Start

End

Start

End

WEDNESDAY

Start

End

Start

End

THURSDAY

Start

End

Start

End

FRIDAY

Start

End

Start

End

SATURDAY

Start

End

Start

End

SUNDAY

Start

End

Start

End

Continued from previous page...

Will the provision of late night refreshment take place indoors or outdoors or both?

- Indoors Outdoors Both

Where taking place in a building or other structure select as appropriate. Indoors may include a tent.

State type of activity to be authorised, if not already stated, and give relevant further details, for example (but not exclusively) whether or not music will be amplified or unamplified.

State any seasonal variations.

For example (but not exclusively) where the activity will occur on additional days during the summer months.

Non standard timings. Where the premises will be used for the provision of late night refreshment at different times from those listed above, list below.

For example (but not exclusively), where you wish the activity to go on longer on a particular day e.g. Christmas Eve.

Section 13 of 18

SUPPLY OF ALCOHOL

Will the schedule to supply alcohol be subject to change if this application to vary is successful?

- Yes No

Standard Days And Timings

MONDAY

Start

End

Start

End

Provide timings in 24 hour clock (e.g., 16:00) and only give details for the days of the week when you intend the premises to be used for the activity.

TUESDAY

Start

End

Start

End

Continued from previous page...

WEDNESDAY

Start	<input type="text" value="10:30"/>	End	<input type="text" value="02:00"/>
Start	<input type="text"/>	End	<input type="text"/>

THURSDAY

Start	<input type="text" value="10:30"/>	End	<input type="text" value="02:00"/>
Start	<input type="text"/>	End	<input type="text"/>

FRIDAY

Start	<input type="text" value="10:30"/>	End	<input type="text" value="02:00"/>
Start	<input type="text"/>	End	<input type="text"/>

SATURDAY

Start	<input type="text" value="10:30"/>	End	<input type="text" value="02:00"/>
Start	<input type="text"/>	End	<input type="text"/>

SUNDAY

Start	<input type="text" value="10:30"/>	End	<input type="text" value="02:00"/>
Start	<input type="text"/>	End	<input type="text"/>

Will the sale of alcohol be for consumption?

- On the premises Off the premises Both

If the sale of alcohol is for consumption on the premises select on, if the sale of alcohol is for consumption away from the premises select off. If the sale of alcohol is for consumption on the premises and away from the premises select both.

State any seasonal variations.

For example (but not exclusively) where the activity will occur on additional days during the summer months.

N/A

Non-standard timings. Where the premises will be used for the supply of alcohol at different times from those listed above, list below.

For example (but not exclusively), where you wish the activity to go on longer on a particular day e.g. Christmas Eve.

N/A

Continued from previous page...

Highlight any adult entertainment or services, activities, or other entertainment or matters ancillary to the use of the premises that may give rise to concern in respect of children.

Provide information about anything intended to occur at the premises or ancillary to the use of the premises which may give rise to concern in respect of children, regardless of whether you intend children to have access to the premises, for example (but not exclusively) nudity or semi-nudity, films for restricted age groups etc gambling machines etc.

N/A

Section 15 of 18

HOURS PREMISES ARE OPEN TO THE PUBLIC

Standard Days And Timings

MONDAY

Start

End

Start

End

Provide timings in 24 hour clock (e.g., 16:00) and only give details for the days of the week when you intend the premises to be used for the activity.

TUESDAY

Start

End

Start

End

WEDNESDAY

Start

End

Start

End

THURSDAY

Start

End

Start

End

FRIDAY

Start

End

Start

End

SATURDAY

Start

End

Start

End

SUNDAY

Start

End

Start

End

State any seasonal variations.

For example (but not exclusively) where the activity will occur on additional days during the summer months.

Continued from previous page...

We are not planning any variations to the timings.

Non standard timings. Where you intend to use the premises to be open to the members and guests at different times from those listed above, list below.

For example (but not exclusively), where you wish the activity to go on longer on a particular day e.g. Christmas Eve.

N/A

Identify those conditions currently imposed on the licence which you believe could be removed as a consequence of the proposed variation you are seeking.

N/A

- I have enclosed the premises licence
- I have enclosed the relevant part of the premises licence

Reasons why I have failed to enclose the premises licence or relevant part of premises licence.

Section 16 of 18

LICENSING OBJECTIVES

Describe the steps you intend to take to promote the four licensing objectives:

a) General – all four licensing objectives (b,c,d,e)

List here steps you will take to promote all four licensing objectives together.

The Licensee, that is the person in whose name the premises licence is issued, shall ensure that all times when the premises are for any licensable activity, there are sufficient competent staff on duty at the premises for the purpose of fulfilling the terms and conditions of the licence and for preventing crime and disorder. The Licensee shall ensure that all staff will undertake training in their responsibilities in relation to the sale of alcohol, particularly with regard to drunkenness and underage persons. Records will be kept of training and refresher training.

b) The prevention of crime and disorder

Notice of opening times will be displayed outside (including restriction for children)
Restricting occupancy of the premises to 45 people.
CCTV capable of covering both inside and outside the premises in positions agreed with both the Council and the Police will be provided to enhance the safety of patrons and staff where deemed appropriate.
All cameras will be maintained in good working order and will continually record. Records will be available immediately upon authorities' request for a minimum 31 days.
A crime prevention policy shall be agreed with the authorities.

Continued from previous page...

c) Public safety

Appropriate fire safety procedures are in place including fire extinguishers (foam, H2O and CO2), fire blanket, internally illuminated fire exit signs, numerous smoke detectors and emergency lighting (see enclosed plan for details of locations). All appliances are inspected annually. All emergency exits shall be kept free from obstruction at all times.

d) The prevention of public nuisance

No music played outside.
Speakers shall not be placed near the front door to prevent noise pollution to neighbours and the public.

All customers will be asked to leave quietly.
Clear and legible notices will be prominently displayed to remind customers to leave quietly and have regard to our neighbours.
The premises shall not allow gathering of groups outside the premises to prevent disorder and disturbances to neighbours.

e) The protection of children from harm

The premises shall not allow children to order alcohol for adults.
The premises shall not accommodate children near the bar.
No one under the age of 18 years must be admitted into the premises after 21:30 hours.
The licensee and staff will ask persons who appear to be under the age of 25 for photographic ID such as proof of age cards, the Connexions Card and Citizen Card, photographic driving licence or passport, an official identity card issued by HM Forces or by an EU country, bearing the photograph and date of birth of bearer. All staff will be trained for UNDERAGE SALES PREVENTION regularly. A register of refused sales shall be kept and maintained on the premises.

Section 17 of 18

NOTES ON REGULATED ENTERTAINMENT

Continued from previous page...

In terms of specific **regulated entertainments** please note that:

- Plays: no licence is required for performances between 08:00 and 23.00 on any day, provided that the audience does not exceed 500.
- Films: no licence is required for 'not-for-profit' film exhibition held in community premises between 08.00 and 23.00 on any day provided that the audience does not exceed 500 and the organiser (a) gets consent to the screening from a person who is responsible for the premises; and (b) ensures that each such screening abides by age classification ratings.
- Indoor sporting events: no licence is required for performances between 08.00 and 23.00 on any day, provided that the audience does not exceed 1000.
- Boxing or Wrestling Entertainment: no licence is required for a contest, exhibition or display of Greco-Roman wrestling, or freestyle wrestling between 08.00 and 23.00 on any day, provided that the audience does not exceed 1000. Combined fighting sports – defined as a contest, exhibition or display which combines boxing or wrestling with one or more martial arts – are licensable as a boxing or wrestling entertainment rather than an indoor sporting event.
- Live music: no licence permission is required for:
 - o a performance of unamplified live music between 08.00 and 23.00 on any day, on any premises.
 - o a performance of amplified live music between 08.00 and 23.00 on any day on premises authorised to sell alcohol for consumption on those premises, provided that the audience does not exceed 500.
 - o a performance of amplified live music between 08.00 and 23.00 on any day, in a workplace that is not licensed to sell alcohol on those premises, provided that the audience does not exceed 500.
 - o a performance of amplified live music between 08.00 and 23.00 on any day, in a church hall, village hall, community hall, or other similar community premises, that is not licensed by a premises licence to sell alcohol, provided that (a) the audience does not exceed 500, and (b) the organiser gets consent for the performance from a person who is responsible for the premises.
 - o a performance of amplified live music between 08.00 and 23.00 on any day, at the non-residential premises of (i) a local authority, or (ii) a school, or (iii) a hospital, provided that (a) the audience does not exceed 500, and (b) the organiser gets consent for the performance on the relevant premises from: (i) the local authority concerned, or (ii) the school or (iii) the health care provider for the hospital.
- Recorded Music: no licence permission is required for:
 - o any playing of recorded music between 08.00 and 23.00 on any day on premises authorised to sell alcohol for consumption on those premises, provided that the audience does not exceed 500.
 - o any playing of recorded music between 08.00 and 23.00 on any day, in a church hall, village hall, community hall, or other similar community premises, that is not licensed by a premises licence to sell alcohol, provided that (a) the audience does not exceed 500, and (b) the organiser gets consent for the performance from a person who is responsible for the premises.
 - o any playing of recorded music between 08.00 and 23.00 on any day, at the non-residential premises of (i) a local authority, or (ii) a school, or (iii) a hospital, provided that (a) the audience does not exceed 500, and (b) the organiser gets consent for the performance on the relevant premises from: (i) the local authority concerned, or (ii) the school proprietor or (iii) the health care provider for the hospital.

Continued from previous page...

- Dance: no licence is required for performances between 08.00 and 23.00 on any day, provided that the audience does not exceed 500. However, a performance which amounts to adult entertainment remains licensable.
- Cross activity exemptions: no licence is required between 08.00 and 23.00 on any day, with no limit on audience size for:
 - o any entertainment taking place on the premises of the local authority where the entertainment is provided by or on behalf of the local authority;
 - o any entertainment taking place on the hospital premises of the health care provider where the entertainment is provided by or on behalf of the health care provider;
 - o any entertainment taking place on the premises of the school where the entertainment is provided by or on behalf of the school proprietor; and
 - o any entertainment (excluding films and a boxing or wrestling entertainment) taking place at a travelling circus, provided that (a) it takes place within a moveable structure that accommodates the audience, and (b) that the travelling circus has not been located on the same site for more than 28 consecutive days.

Section 18 of 18

PAYMENT DETAILS

This fee must be paid to the authority. If you complete the application online, you must pay it by debit or credit card.

Variation Fees are determined by the non-domestic rateable value of the premises.

To find out a premises non domestic rateable value go to the Valuation Office Agency site at http://www.voa.gov.uk/business_rates/index.htm

Band A - No RV to £4300 £100.00

Band B - £4301 to £33000 £190.00

Band C - £33001 to £8700 £315.00

Band D - £87001 to £12500 £450.00*

Band E - £125001 and over £635.00*

*If the premises rateable value is in Bands D or E and the premises is primarily used for the consumption of alcohol on the premises then your are required to pay a higher fee

Band D - £87001 to £12500 £900.00

Band E - £125001 and over £1,905.00

If you own a large premise you are subject to additional fees based upon the number in attendance at any one time

Capacity 5000-9999 £1,000.00

Capacity 10000 -14999 £2,000.00

Capacity 15000-19999 £4,000.00

Capacity 20000-29999 £8,000.00

Capacity 30000-39000 £16,000.00

Capacity 40000-49999 £24,000.00

Capacity 50000-59999 £32,000.00

Capacity 60000-69999 £40,000.00

Capacity 70000-79999 £48,000.00

Capacity 80000-89999 £56,000.00

Capacity 90000 and over £64,000.00

NOTE: From 1st January 2018 Licences if you are granted a Licence to permit the sale/supply of alcohol between midnight and 6am (00:00 and 06:00 hours) on any day you will be liable to pay the Late Night Levy charge. The charge must be paid 14 days after the grant of your Licence, unless you fall within one of the exemption categories. Non-payment of the levy can result in suspension of your licence, as per sections 55A and 92A of the Licensing Act 2003, as amended and section 229(6) of the Police and Social Responsibility Act 2011. For more information below visit <https://www.towerhamlets.gov.uk/latenightlevy>

* Fee amount (£)

315.00

DECLARATION

Continued from previous page...

I/WE UNDERSTAND THAT IT IS AN OFFENCE, UNDER SECTION 158 OF THE LICENSING ACT 2003, TO MAKE A FALSE STATEMENT IN OR IN CONNECTION WITH THIS APPLICATION. THOSE WHO MAKE A FALSE STATEMENT MAY BE LIABLE ON SUMMARY CONVICTION TO A FINE OF ANY AMOUNT.

Ticking this box indicates you have read and understood the above declaration

This section should be completed by the applicant, unless you answered "Yes" to the question "Are you an agent acting on behalf of the applicant?"

* Full name	<input type="text" value="MD ALTAMASUL ISLAM KHAN"/>
* Capacity	<input type="text" value="BUSINESS OWNER"/>
* Date	<input type="text" value="23"/> / <input type="text" value="06"/> / <input type="text" value="2020"/> dd mm yyyy

Once you're finished you need to do the following:


1. Save this form to your computer by clicking file/save as...
 2. Go back to <https://www.gov.uk/apply-for-a-licence/premises-licence/tower-hamlets/change-1> to upload this file and continue with your application.
- Don't forget to make sure you have all your supporting documentation to hand.

IT IS AN OFFENCE, UNDER SECTION 158 OF THE LICENSING ACT 2003, TO MAKE A FALSE STATEMENT IN OR IN CONNECTION WITH THIS APPLICATION. THOSE WHO MAKE A FALSE STATEMENT MAY BE LIABLE ON SUMMARY CONVICTION TO A FINE OF ANY AMOUNT.

OFFICE USE ONLY

Applicant reference number	<input type="text"/>
Fee paid	<input type="text"/>
Payment provider reference	<input type="text"/>
ELMS Payment Reference	<input type="text"/>
Payment status	<input type="text"/>
Payment authorisation code	<input type="text"/>
Payment authorisation date	<input type="text"/>
Date and time submitted	<input type="text"/>
Approval deadline	<input type="text"/>
Error message	<input type="text"/>
Is Digitally signed	<input type="checkbox"/>

Appendix 3

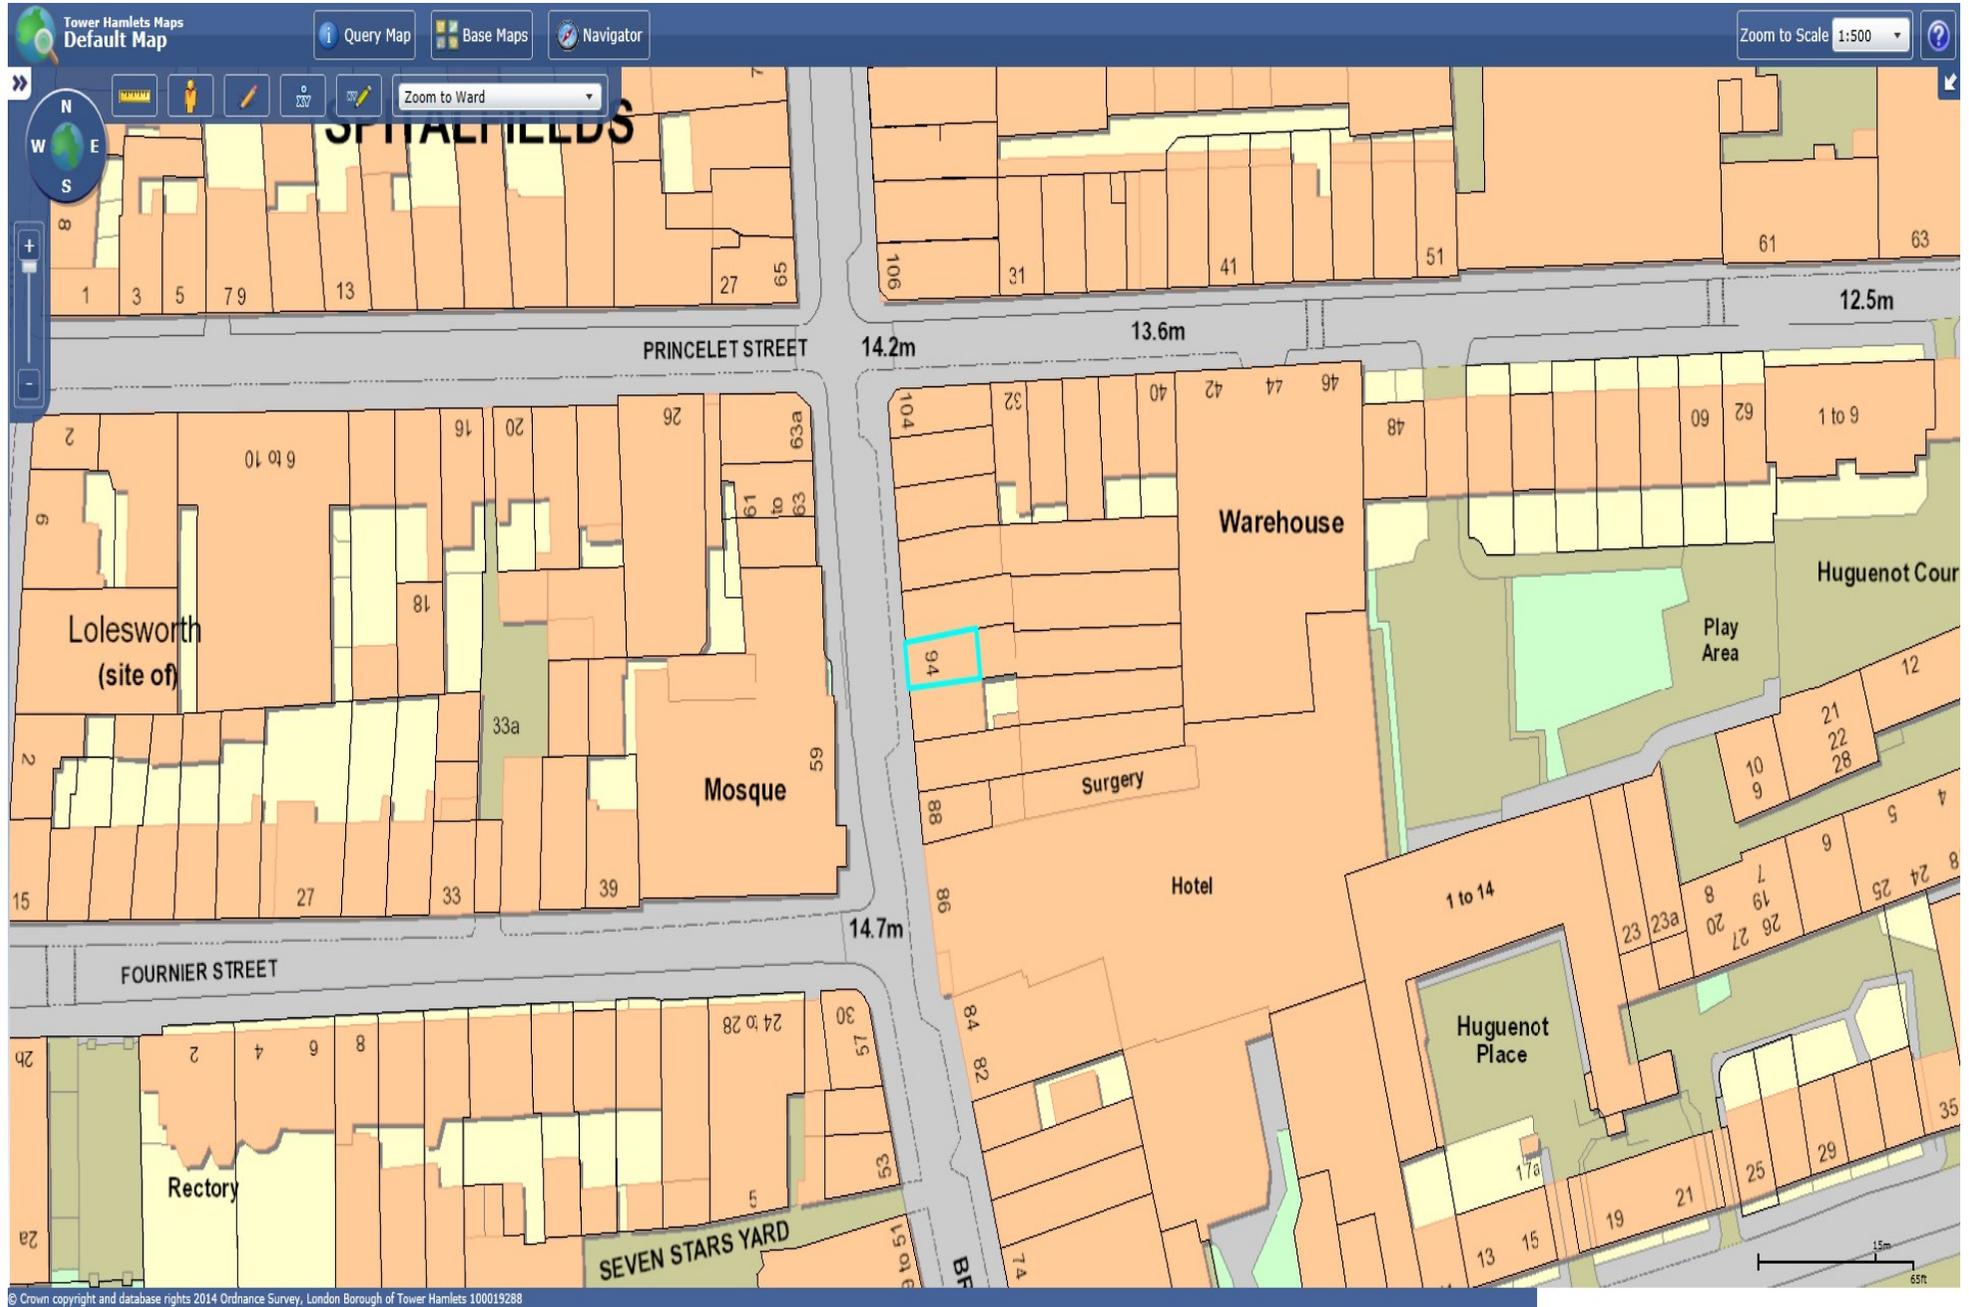

Page 226



Page 227

Appendix 4











Appendix 5

94 Brick Lane - Nearest licences

Name and address	Licensable activities and hours	Opening hours
<p>(Eastern Eye Restaurant) 63A Brick Lane London E1 6QL</p>	<p>Alcohol may be sold or supplied: (On sales only) (1) On weekdays, other than Christmas Day, Good Friday or New Year's Eve from 11am to 12pm. (2) On Sundays, other than Christmas Day or New Year's Eve, and on Good Friday: 12 noon to 11:30pm (3) On Christmas Day: 12 noon to 11:30pm; (4) On New Year's Eve, except on a Sunday, 11 a.m. to midnight; (5) On New Year's Eve on a Sunday, 12 noon to 11.30 p.m. (6) On New Year's Eve from the end of permitted hours on New Year's Eve to the start of permitted hours on the following day (or, if there are no permitted hours on the following day, midnight on 31st December).</p> <p>The above restrictions do not prohibit: (a) during the first twenty minutes after the above hours the consumption of the alcohol on the premises; (b) during the first twenty minutes after the above hours, the taking of the alcohol from the premises unless the alcohol is supplied or taken in an open vessel; (c) during the first thirty minutes after the above hours the consumption of the alcohol on the premises by persons taking meals there if the alcohol was supplied for consumption as ancillary to the meals; (d) consumption of the alcohol on the premises or the taking of sale or supply of alcohol to any person residing in the premises; Suitable non-alcoholic beverages, including drinking water, shall be equally available for consumption with or otherwise as an ancillary to meals served in the licensed premises.</p>	<p>There are no restrictions on the hours during which this premises is open to the public</p> <p>See Mandatory Conditions for details of restrictions.</p> <p>Note: However, New Years Eve is subject to the Regulatory Reform (Special Occasion Licensing) Order 2002. Which means that while that order is in effect the premises may remain open for the twelve hours between 11pm on New Years Eve and 11am on New Years Day.</p>
<p>(Bengal Village) 75 Brick Lane London E1 6QL</p>	<p>Alcohol may be sold or supplied: (On sales only) (1) On weekdays, other than Christmas Day, Good Friday or New Year's Eve from 10am to midnight. (2) On Sundays, other than Christmas Day or New Year's Eve, and on Good Friday: 12 noon to 11:30pm (3) On Christmas Day: 12 noon to 11:30pm;</p>	<p>There are no restrictions on the hours during which this premises is open to the public</p> <p>However, New Years Eve is subject to the Regulatory Reform (Special Occasion Licensing) Order 2002. Which</p>

94 Brick Lane - Nearest licences

	<p>(4) On New Year's Eve, except on a Sunday, 11 a.m. to midnight; (5) On New Year's Eve on a Sunday, 12 noon to 11.30 p.m. (6) On New Year's Eve from the end of permitted hours on New Year's Eve to the start of permitted hours on the following day (or, if there are no permitted hours on the following day, midnight on 31st December).</p> <p>For conditions relating to times for restaurants and residential properties see Mandatory Conditions</p> <p>Late Night Refreshment On weekdays from 23:00 hours to midnight On Sundays from 23:00 hours to 23:30 hours</p> <p>Hot food and hot drinks may be sold for up to thirty minutes after the end of normal permitted hours.</p>	<p>means that while that order is in effect the premises may remain open for the twelve hours between 11pm on New Years Eve and 11am on New Years Day</p>
<p>(Saffron Restaurant) 53 Brick Lane London E1 6PU</p>	<p>For the sale by retail of alcohol: (On sales only) Monday, Tuesday, Wednesday, Thursday, Friday and Saturday from 11:00 hours to 01:00 hours the following day Sunday from 11:00 hours to midnight</p> <p>Late Night Refreshment: Monday, Tuesday, Wednesday, Thursday, Friday and Saturday until 01:00 hours the following day Sunday until midnight</p>	<p>Monday, Tuesday, Wednesday, Thursday, Friday and Saturday from 11:00 hours to 01:00 hours the following day Sunday from 11:00 hours to midnight Note: However, New Years Eve is subject to the Regulatory Reform (Special Occasion Licensing) Order 2002. Which means that while that order is in effect the premises may remain open for the twelve hours between 11pm on New Years Eve and 11am on New Years Day.</p>
<p>(Masala Restaurant) 88 Brick Lane London E1 6RL</p>	<p>The sale of alcohol: (On sales only) Monday to Saturday 12:00 hours to 23:30 hours Sunday 12:00 hours to 23:00 hours</p> <p>Late Night Refreshment: Monday to Saturday until 23:30 hours</p>	<p>Monday to Saturday 12:00 hours to midnight Sunday 12:00 hours to 23:30 hours</p>

94 Brick Lane - Nearest licences

<p>(Suito Japanese Restaurant) 90 Brick Lane London E1 6RL</p>	<p>Sale of Alcohol: (On sales only)</p> <ul style="list-style-type: none"> ▪ Monday to Thursday from 12:00 hours to 23:30 hours ▪ Friday and Saturday from 12:00 hours to 01:00 hours the following day ▪ Sunday from 12:00 hours to 23:00 hours <p>The Provision of Late Night Refreshment:</p> <ul style="list-style-type: none"> ▪ Monday to Thursday from 23:00 hours to 00:00 hours ▪ Friday and Saturday from 23:00 hours to 01:00 hours the following day ▪ Sunday, from 23:00 hours to 23:30 hrs 	<ul style="list-style-type: none"> ▪ Monday to Thursday from 12:00 hrs to 00:00 hrs ▪ Friday and Saturday from 12:00 hours to 01:30 hours the following day ▪ Sunday from 12:00 hrs to 23:30 hrs
<p>(Standard Balti House) 71 Brick Lane London E1 6QL</p>	<p>For the Supply of Alcohol, Late Night Refreshment, On and off sales Sunday to Thursday 11 00 hrs to midnight Friday and Saturday 11 00 hrs to 01 00 hrs the following day</p>	<p>Sunday to Thursday 11 00 hrs to 01 00 hrs the following day Friday and Saturday 11 00 hrs to 02 00 hrs the following day</p>
<p>(Brick Lane Brasserie) 67 Brick Lane London E1 6QL</p>	<p>Alcohol (On sales) and Regulated Entertainment (Recorded Music)</p> <ul style="list-style-type: none"> • Monday to Sunday, 11:00 hrs to 00:00 hrs <p>Late Night Refreshment</p> <ul style="list-style-type: none"> • Monday to Sunday, 23:00 hrs to 00:00 hrs 	<ul style="list-style-type: none"> • Monday to Sunday, 11:00 hrs to 00:30 hrs
<p>(Brick Lane Restaurant) Ground Floor and Basement 102 Brick Lane London E1 6RL</p>	<p>The sale by retail of alcohol (On and off sales)</p> <p>(1) On weekdays, other than Christmas Day, Good Friday or New Year's Eve from 10am to midnight.</p> <p>(2) On Sundays, other than Christmas Day or New Year's Eve, and on Good Friday: 12 noon to 11:30pm</p> <p>(3) On Christmas Day: 12 noon to 11:30pm;</p> <p>(4) On New Year's Eve, except on a Sunday, 11 a.m. to midnight;</p> <p>(5) On New Year's Eve on a Sunday, 12 noon to 11.30 p.m.</p> <p>(6) On New Year's Eve from the end of permitted hours on New Year's Eve to the start of permitted hours on the following day (or, if there are no permitted hours on the following day, midnight on 31st December).</p> <p>The above restrictions do not prohibit:</p> <p>(a) during the first twenty minutes after the above hours the consumption of the alcohol on the premises;</p>	<p>Sunday to Wednesday from 23:00 hours to midnight. Thursday to Saturday 23:00 hours until 00:30.</p> <p>However, New Years Eve is subject to the Regulatory Reform (Special Occasion Licensing) Order 2002. Which means that while that order is in effect the premises may remain open for the twelve hours between 11pm on New Years Eve and 11am on New Years Day</p>

94 Brick Lane - Nearest licences

	<p>(b) during the first twenty minutes after the above hours, the taking of the alcohol from the premises unless the alcohol is supplied or taken in an open vessel;</p> <p>(c) during the first thirty minutes after the above hours the consumption of the alcohol on the premises by persons taking meals there if the alcohol was supplied for consumption as ancillary to the meals;</p> <p>The licence is granted for premises structurally adapted and bona fide used, or intended to be used for the purpose of habitually providing the customary main meal at midday or in the evening, or both, for the accommodation of persons frequenting the premises and The licence is subject to the condition that intoxicating liquor shall not be sold or supplied on the premises otherwise than to persons taking table meals there and for consumption by such a person as an ancillary to his meal.</p> <p>It is an implied condition that suitable beverages other than intoxicating liquor (including drinking water) shall be equally available for consumption with or otherwise as an ancillary to meals served in the licensed premises.</p> <p>The provision of regulated entertainment consisting of: Recorded Music Monday to Sunday from 12:00 hours until midnight</p> <p>The provision of late night refreshment Sunday to Wednesday from 23:00 hours to midnight. Thursday to Saturday 23:00 hours until 00:30.</p>	
<p>(Mooshies London) 104 Brick Lane London E1 6RL</p>	<p>The sale by retail of alcohol (On sales only): Sunday, Monday, Tuesday, Wednesday, Thursday, Friday and Saturday from 11:00 hours until midnight On New Year's Eve from the end of permitted hours to the start of permitted hours on the following day (or, if there are no permitted hours on the following day, midnight on 31st December).</p> <p>For provision of Late Night Refreshment:</p>	<p>Sunday, Monday, Tuesday, Wednesday, Thursday, Friday and Saturday from 11:00 hours until 00.30 hours</p> <p>Note: However, New Years Eve is subject to the Regulatory Reform (Special Occasion Licensing) Order 2002. Which means that while that order is in effect the premises may remain open for the twelve hours between</p>

94 Brick Lane - Nearest licences

	Sunday, Monday, Tuesday, Wednesday, Thursday, Friday and Saturday from 11:00 hours until midnight	11pm on New Years Eve and 11am on New Years Day.
(Fuse) Ground Floor 63 Brick Lane London E1 6QL	<u>Sale by retail of alcohol (on and off sales)</u> <ul style="list-style-type: none"> • Monday to Sunday from 12:00 hrs to 22:30 hrs 	<ul style="list-style-type: none"> • Monday to Sunday from 12:00 hrs to 23:00 hrs
(La Cucina) 96 Brick Lane London E1 6RL	The sale by retail of alcohol: (On sales only) Monday to Saturday from 12:00 hours to 23:30 hours Sunday from 12:00 to 23:00 hours Late Night Refreshment: Monday to Saturday until 23:30 hours	Monday to Saturday from 12:00 hours to midnight Sunday from 12:00 to 23:30 hours
108 Brick Lane London E1 6RL	<u>Sale of Alcohol (on and off sales)</u> Monday to Saturday from 12:00 hours to 23:30 hours Sunday from 12:00 hours to 22:30 hours <u>The Provision of Regulated Entertainment</u> (Recorded music only) Monday to Saturday from 12:00 hours to 23:30 hours Sunday from 12:00 hours to 22:30 hours The Provision of Late Night Refreshment Monday to Sunday, 23.00pm to Midnight	Monday to Sunday, from 12:00 hours to Midnight

Appendix 6

Place Directorate Public Realm

Licensing Authority
John Onslow House
1 Ewart Place
London
E3 5EQ

Email: Licensing@towerhamlets.gov.uk

17th July 2020

My reference: LIC/128870/CH

Dear Sir/Madam,

Head of Environmental Health & Trading
Standards **David Tolley**

Licensing Section
John Onslow House
1 Ewart Place
London
E3 5EQ

Tel [REDACTED]
Fax [REDACTED]
Enquiries to **Corinne Holland**

Email

www.towerhamlets.gov.uk

Licensing Act 2003

New premises licence application: Enso, 94 Brick Lane, London, E1 6RL

The Licensing Authority (acting a Responsible Authority) is making a representation against the above application on the grounds of:

- *the prevention of public nuisance*

Cumulative Impact Policy

On 1st November 2013, Tower Hamlets Council adopted a Cumulative Impact Policy in the Brick Lane Area. The Council Cumulative Impact Zone (CIZ) was revised alongside this Statement of Licensing Policy on the 1st November 2018. *Local crime mapping showed that although there had been a reduction in crime and disorder linked to licensed premises within the CIZ since January 2015, the same crime mapping showed that the area of the CIZ is still higher than average in regards to crimes and disorder linked to licensed premises compared to the rest of the borough (19.3).*

The Licensing Authority is of the view that the number, type and density of premises selling alcohol for consumption on and off the premises and/or the provision of late night refreshment in the Brick Lane area is having a cumulative impact on the licensing objectives and has therefore declared a cumulative impact zone within the area. The Brick Lane CIZ aims to manage the negative

cumulative impact of the concentration of licensed premises in the area and the stresses that the saturation of licensed premises has had on local amenity, environmental degradation and emergency and regulatory services in managing this impact.

The effect of this Special Cumulative Impact Policy will affect applications in respect of the sale or supply of alcohol on or off the premises and/or late Night Refreshment for the following:

- *New Premises Licences applications,*
- *New Club Premises Certificates applications*
- *Provisional Statements,*
- *Variation of Premises Licenses and Club Premises Certificate applications (where the modifications are relevant to the issue of cumulative impact for example increases in hours or capacity).*

The Licensing Authority expects such applications to have regard for and make reference to the CIZ (19.5).

The Special Cumulative Impact policy creates a rebuttable presumption that where relevant representations are received by one or more of the responsible authorities and/or other persons against applications within the CIZ zones the application will be refused (19.6).

Where representations have been received in respect to applications within the CIZ zones the onus is on applicants to adequately rebut the presumption. Applicants will need to demonstrate in their applications why the granting of their application will not negatively add to the cumulative already experience within the CIZ Zones. Applicants may wish to address the following in their applications:

- *Genuinely exceptional circumstances,*
- *Relevant good practices they employ (for example, this could include details of membership of local Pubwatch/other trade groups,*
- *Accreditation of Award Schemes (as applicable), and any participation in Police/Council initiatives),*
- *Other good operational/practice arrangements in respect of any outside drinking and smoking to control potential impact in the area,*
- *Measures used to promote the licensing objectives (for example, any relevant conditions to control noise, dispersal, litter and other anti-social issues (19.7)*

This Policy will be strictly applied and where relevant representations are received it is the view of the Council that the application will be refused. Applicants will need to demonstrate that there are exceptional circumstances and that granting their application will not negatively add to the cumulative effect on the Licensing Objectives within the Brick Lane and Bethnal Green CIZ if they wish to rebut this presumption.

Examples of factors the Licensing Authority may consider as exceptional may include, though are not limited to:

- *small premises with a capacity of fifty persons or less who only intend to operate during Framework Hours,*
- *premises which are not alcohol led and operate only within Framework Hours, such as coffee shops,*
- *instances where the applicant has recently surrendered a licence for another premises of a similar size and providing similar licensable activities in the same Special Policy Area.*

*Examples of factors the Licensing Authority will **not** consider as exceptional include:*

- *that the premises will be well managed and run,*
- *that the premises will be constructed to a high standard,*
- *that the applicant operates similar premises elsewhere without complaint (19.8).*

Licensable activities and times

All applications have to be considered on their own merits and the Council has however adopted a set of framework hours (14.8) as follows:

- *Monday to Thursday, until 23:30 hours*
- *Friday and Saturday, until 00:00 hours (midnight)*
- *Sunday, until 22:30 hours*

Applications in respect of premises licences and club premises certificates to authorise licensable activities outside the framework hours, and in respect of which relevant representations are made, will be decided on their own merits and with particular regard to the following.

a) The location of the premises and the general character of the area in which the premises are situated. (i.e. does the area include residential or business premises likely to be adversely affected).

b) The proposed hours during which licensable activities will be take place and the proposed hours during which customers will be permitted to remain on the premises.

*c) The adequacy of the applicant's proposals to address the issues of the prevention of crime and disorder **and** the prevention of public nuisance.*

d) Where the premises have been previously licensed, the past operation of the premises.

e) Whether customers have access to public transport when arriving at or leaving the premises at night time and in the early hours of the morning.

f) *The proximity of the premises to other licensed premises in the vicinity and the hours of those other premises.*

The Home Office guidance under Section 182 of the Licensing Act 2003 (8.42) says:

“Applicants are, in particular, expected to obtain sufficient information to enable them to demonstrate, when setting out the steps they propose to take to promote the licensing objectives, that they understand:

- the layout of the local area and physical environment including crime and disorder hotspots, proximity to residential premises and proximity to areas where children may congregate;*
- any risk posed to the local area by the applicants’ proposed licensable activities; and*
- any local initiatives (for example, local crime reduction initiatives or voluntary schemes including local taxi-marshalling schemes, street pastors and other schemes) which may help to mitigate potential risks.”*

Application

This application is for a premise licence variation for the sale of alcohol, late night refreshments, and provision of recorded music. I understand that new owners had been running a neighbouring business called Suito at 90 Brick Lane from February 2016 until recently, although there has been no transfer of this licence which is still in the name of Md Altamasul Islam Khan.

The hours and licensable activities applied for are:

The sale of alcohol

Monday – Sunday 10:30 – 02:00 hours

Late Night Refreshments:

Monday – Sunday 23:00 – 04:00 hours

Recorded Music:

Monday – Sunday 10:00 – 02:30 hours

Opening hours:

Monday – Sunday 10:30 – 04:00 hours

The current hours on the licence at 94 Brick Lane are:

Supply of Alcohol (on sales only)

- Monday to Saturday, from 12:00 hours to 23:30 hours
- Sunday, from 12:00 hours to 23:00 hours

Regulated Entertainment (Recorded music)

- Monday to Saturday, from 23:00 hours to midnight
- Sunday, from 23:00 hours to 23:30 hours

Late Night Refreshment

- Monday to Saturday, from 12:00 hours to 23:30 hours
- Sunday, from 12:00 hours to 23:00 hours

This is a considerable extension of hours to this licence particularly as the premise is in the Brick Lane CIZ and has residential properties nearby. Delivery drivers collecting take aways can also be a nuisance to residents due to their engine being left on, horns beeping and drivers talking outside the premises whilst waiting for orders.

There is no mention in the application what will occur from the last sale of alcohol at 02.00 hours until 04.00 hours when the proposed hours for late night refreshments cease. Will customers be inside the restaurant until 04:00 hours eating but not drinking alcohol or is 02.00 hours – 04.00 hours for deliveries only?

The Licensing Authority was informed by the police that on the 27th May 2020 the restaurant was opening until 02:00 hours operating a delivery service via on-line sales. They noted that there were delivery drivers present collecting take aways.

On the 23rd June 2020 a warning letter was written to the premises licence holder (PLH) reminding them of their licensable hours and that any deliveries have to have left the premises before the end of their licensable hours. The letter (attached) with reference number P/EHTS/C99811 was emailed to the PLH on the 23rd June 2020. This application was received on the 23rd June 2020.


The premise is within the Brick Lane CIZ where the Licensing Authority policy is to refuse the application unless the applicant can demonstrate there are exceptional circumstances to granting it. The applicant has not made any reference to the premises being within the Brick Lane CIZ within the operating schedule.

On considering this application as it stands I feel it does not uphold the licensing objective of the 'prevention of public nuisance' for such late hours and therefore the Licensing Authority feel that the application should be rejected.

If the Committee are mindful to grant the licence the Licensing Authority ask the following conditions to be added to the conditions already on the licence plus the volunteered conditions in the operating schedule:

1. All sales of alcohol for consumption, off the premises, shall be in sealed containers only, and shall not be consumed on the premises.
2. Notices shall be prominently displayed at all exits requesting patrons to respect the needs of local residents and businesses and leave the area quietly.
3. No idling of vehicles of either patrons, taxis or delivery vehicles outside the premises whilst the premises is in operation

Yours faithfully

 

Corinne Holland
Licensing Officer
(Acting as a Responsible Authority)

CC: Applicant: 

Enso Restaurant
A/O MD Altamasul Islam Khan
94 Brick Lane
London
E1 6RL

**Place Directorate
Public Realm**

Environmental Health & Trading Standards

Head of Service **David Tolley**

23rd June 2020

Licensing Section
John Onslow House
1 Ewart Place
London E3 5EQ

My reference P/EHTS/C99811

Tel [REDACTED]
Fax [REDACTED]
Enquiries to **Corinne Holland**
Email [REDACTED]

Dear Sir/Madam

Licensing Act 2003

Premises: Enso Restaurant, 94 Brick Lane, London, E1 6RL

The Licensing Authority has recently received information from the police that you are opening beyond your licensable hours. The complaint states that you are opening until 02.00hours for deliveries.

From the Licensing Authority records I note that you have just taken over these premises.

I remind you that your licensable activities and hours are as follows:

Supply of Alcohol (on sales only)

- Monday to Saturday, from 12:00 hours to 23:30 hours
- Sunday, from 12:00 hours to 23:00 hours

Regulated Entertainment (Recorded music)

- Monday to Saturday, from 23:00 hours to midnight
- Sunday, from 23:00 hours to 23:30 hours

Late Night Refreshment

- Monday to Saturday, from 12:00 hours to 23:30 hours
- Sunday, from 12:00 hours to 23:00 hours



Please note that any take away order needs to have left the premises (in person or by delivery) before the end of your licensing hours.

The following conditions on your Premise Licence must be adhered to at all times.

Annex 2 - Conditions consistent with the operating Schedule

1. This licence only authorises recorded music as the regulated entertainment.
2. Only low key background music shall be played indoors. Speakers shall not be placed near the front door to prevent noise pollution to neighbours and the public.
3. No nudity or semi nudity is permitted.
4. Signage to be displayed stating no sale of alcohol to underage persons.
5. The premises shall not allow gathering of groups outside the premises to prevent disorder and disturbances to neighbours.
6. Staff shall ask customers to leave the premises quietly to prevent public nuisance.
7. The premises shall not allow children to order alcohol for adults.
8. The premises shall not accommodate children near the bar.
9. The premises shall have dedicated door supervisor.
10. The premises shall not allow congregating or gathering of groups or shouting outside the front door to prevent disturbance to neighbours and public nuisance.
11. Complimentary black coffee is to be offered to patrons prior to leaving the premises.
12. Complimentary confectionary is to be offered to customers when leaving the premises to minimise any loud talking or shouting.
13. No queuing shall be allowed outside the premises.
14. Deliveries are to be scheduled to afternoons.
15. There is no access to the rear of the premises and refuse will be deposited in secure container provided by refuse companies.
16. Dedicated taxi service is to be offered to customers.
17. Doors are to be kept shut to avoid ingress of pollution from outside.

Annex 3 - Conditions attached after a hearing by the licensing authority

Licensing subcommittee hearing of 10 July 2008

1. Signage to be placed in windows stating that the premises supports the Council's 'No Touting' policy.
2. CCTV to be installed inside the premises and immediately outside.
3. CCTV must be working at all times the premises are open for business. The CCTV system shall incorporate a recording facility and any recordings shall be retained and stored in a suitable and secure manner for a minimum of one calendar month.
4. At least one person on the premises will be trained to operate the recording equipment and be competent in its operation.

Licensing Sub Committee hearing of 11th January 2011.

1. No person shall be employed to solicit for custom or be permitted to solicit for custom for business for the premises in any public place within a 500 metres radius of the premises.

Enforcement visits will be made and if you are found to be breaching your licence enforcement action will be taken, in the form of a prosecution and/or a review of the licence.

I must advise you that it is an offence for anyone who carries on, or attempts to carry on a licensable activity on or from any premises without or not in accordance with an authorisation. A person guilty of an offence under section 136 of the ACT is liable on a summary conviction to imprisonment for a term not exceeding six months or an unlimited fine.

Please be advised that you have a duty to comply with the four licensing objectives, namely:

- The prevention of crime and disorder
- The prevention of public nuisance
- Public safety
- The protection of children from harm

Please be advised that local residents, local businesses, ward councillors and responsible authorities, including the Licensing Authority can trigger a review of your premises licence if any of the above licensing objectives are not being promoted.

Please acknowledge receipt of this letter and I would welcome any comments you may wish to make in regards to the above.

Yours sincerely



Corinne Holland
Licensing Officer

C.c
Police Licensing Unit, Bethnal Green Police Station, 12 Victoria Park Square, E2 9NZ

Appendix 7

Mohshin Ali

From: Vincent Fajilagmago on behalf of Licensing
Sent: 08 July 2020 15:00
To: Mohshin Ali
Subject: FW: 128870 MAU RREPRESENTATION Variation for Enso Restaurant "Ground", 94 Brick Lane, London

Follow Up Flag: Follow up
Flag Status: Flagged

FYI

From: Nicola Cadzow
Sent: 07 July 2020 15:44
To: Licensing
Subject: 128870 MAU RREPRESENTATION Variation for Enso Restaurant "Ground", 94 Brick Lane, London

Dear Licensing

Having considered the application for Enso Restaurant "Ground", 94 Brick Lane, London for a variation of premises license and the potential impact of public nuisance and measures to prevent noise generated from within the premises or outside it which could cause disturbance to people in the vicinity, the proposed extension of hours are well beyond the Council's framework hours, and consideration has to be given to the fact the Premise is in Brick Lane Cumulative Impact Zone.

The existing hours for the premises for Licensable activities are as follows:

Provision of Regulated Entertainment:

Monday to Saturday until Midnight
Sundays until 23:00 hours

Sale of Alcohol:

Monday to Saturday until 23:30 hours
Sunday until 23:00 hours

Late Night Refreshment:

Monday to Saturday until 23:30

The applicant is proposing licensable activities as follows:

Provision of Regulated Entertainment (recorded Music):

Monday to Saturday until 02:30 hours (an extension of three hours)
Sunday until 02:30 hours (an extension of three and a half hours)

Supply of Alcohol:

Monday to Saturday until 02:00 hours (an extension of two and a half hours)
Sunday until 02:00 hours (an extension of three hours)

Late Night Refreshment:

Monday to Saturday until 04:00 hours (an extension of four and a half hours)
Sundays until 04:00 hours (from 23:00 hours an extension of five hours)

Noise Sensitive premises: residential and commercial premises in close proximity to 94 Brick Lane, London

In my view the application, as it stands fails, to comply with the objective of the Licensing Act 2003 relating to “public nuisance” for the following reasons:-

- Noise breakout from the venue affecting neighbouring residents,
- Access & egress to and from the venue, of patrons, especially due to patrons likely to be in high spirits; and
- The hours of operation (inclusive of proposals)

CONCLUSION

Environmental Protection **does not** support the application for Enso Restaurant 94 Brick Lane as there is great likelihood of disturbance to residential premises at the noise sensitive hours sought, and consideration has not been given to the fact that the premises is Brick Lane Cumulative Impact Zone.

Kind regards

Nicola Cadzow

Environmental Health Technical Officer
Environmental Protection Team
Place Directorate
London Borough of Tower Hamlets
John Onslow House
London E3 5EQ


www.towerhamlets.gov.uk

Follow us on:

[Facebook](#) | [Twitter](#) | [LinkedIn](#) | [Instagram](#)



Appendix 8



Tom Lewis
Head of Licensing
Tower Hamlets Council

HT - Tower Hamlets Borough

Licensing Office
Stoke Newington Police Station
33 Stoke Newington High Street

Email: [REDACTED]
www.met.police.uk

20th July 2020

Dear Sir,

Central East Police Licensing formally object to the application for the variation for Enso restaurant 94 Brick Lane E1. We object on the grounds of Preventing Crime and Disorder and Public Nuisance.

The premises is situated in the Cumulative Impact Zone (CIZ), which is in place due to the levels of crime and disorder in the area, and requires the applicant to state how they will prevent any increase. Yet the applicant has made no reference to this in their application.

This is concerning as the premises is in the centre of the CIZ, and the councils policy has been in place for years. This either shows a worrying lack of knowledge of the area operate or a disregard for it. I know the applicant has recently taken over the premises, but we say that even the most basic due diligence checks prior to purchase would have revealed this.

We say that most of the customers who would want to have food past midnight will be those people who have been drinking in the Shoreditch area. With customers who have been drinking there is an increased risk of alcohol related crime and disorder, yet the applicant does not appear to recognise this risk, let alone give any measures to mitigate the risk.

The applications itself is rather confusing as they appear to want sale of alcohol until 2:00am, yet have late night refreshment and be open until 4:00am. What happens if someone wants to have a meal and alcohol at 3am? This appears to make no sense.

The premises also wants to have regulated entertainment until 02:30, yet state they only want “Unamplified low-key background music played indoors”. If that is the case then they do not need regulated entertainment, so why ask for it.

We are concerned that everything the premises is asking for means it could be turned into a late night bar, that would make it one of the latest open in Brick lane.

We are also disappointed that given the very late hours requested the applicant has not contacted the Police.

Given our concerns we have no choice but to object to this application, and ask the committee to refuse it.

Kind Regards

Mark



PC Mark Perry
Central East Licensing Unit
Metropolitan Police Service (MPS)
T: [REDACTED]
A: Licensing Office, 2nd Floor Stoke Newington Police Station

Appendix 9

Mohshin Ali

From: Sonia Joseph
Sent: 25 June 2020 10:25
To: Licensing
Subject: FW: Online Variation 128870
Attachments: BrickLane94.app.pdf; PA-99-01448.pdf

From: Chris Hancox
Sent: 24 June 2020 17:14
To: Sonia Joseph
Subject: RE: Online Variation 128870

Dear Sonia,

Thank you informing us of the proposed variation to the hours of the premises (Enso Restaurant). Please find attached the original planning permission for the restaurant use, ref PA/99/01448 at 94 Brick Lane from 1999. Condition 4 states that the restaurant use hours permitted are from 11:30am to midnight Monday to Saturday and until 11pm on Sundays and Public Holidays. The current hours already greatly surpass what was agreed with planning in 1999. As such, we would have concern that the proposed extended hours would cause harm in terms of noise and disturbance to the local community. Also if the proposed hours are to be supported by licencing, then the applicant should also submit a planning application to amend condition 4 planning permission PA/99/01448.

Regards,

Chris Hancox
Principal Planning Compliance Officer
Place Directorate
London Borough of Tower Hamlets Council
2nd Floor | Mulberry Place | 5 Clove Crescent | London | E14 2BG

Website: www.towerhamlets.gov.uk

Follow us on:
[Facebook](#) | [Twitter](#) | [LinkedIn](#) | [Instagram](#)

From: Development Control
Sent: 24 June 2020 12:40
To: Planning Enforcement
Subject: FW: Online Variation 128870

From: Sonia Joseph
Sent: 24 June 2020 10:54
To: Development Control; Environmental Protection; Fire; Health and Safety; Home Office; Licensing; Licensing-Child Protection; Police; PublicHealth Licensing; Trading Standards

Cc: Leema Omar Qureshi; Shad Chowdhury
Subject: Online Variation 128870

Please find attached application received yesterday.

Thanks

Sonia Joseph
Support Services Officer – Licensing

[REDACTED]
[REDACTED]

Please **do not send any applications** to this email account. Please send to licensing@towerhamlets.gov.uk

SCHEDULE

FULL PLANNING PERMISSION

Date: - 7 FEB 2000

Reference: TH9811/PA/99/1448

Application received on: 18/11/1999

Last Amended Date: 18/01/2000

Drawings Submitted:

Registered Number: PA/99/1448

Applicant's Number: 94/1 along with un-numbered elevation, section and plan showing flue details.

Location: 94 Brick Lane, London, E1

Development: Change of use of ground floor to restaurant and erection of ventilation ducting on rear low level roof.

CONDITIONS

1. The development hereby permitted shall be begun before the expiration of five years from the date of this permission.

Reason: As required by Section 91 of the Town and Country Planning Act 1990 to avoid the accumulation of unexercised planning permissions.

2. Building, engineering or other operations in pursuance of this permission shall be carried out only between the hours of 8.AM and 6.pm Mondays to Fridays and between the hours of 8.am to 1.pm on Saturdays and shall not be carried out at any time on Sundays or Public Holidays.


Reason: To safeguard the amenities of the area.

3. The proposed ducting hereby approved shall be powder coated in a black finish and maintained in good condition in that colour.

Reason: In order to safeguard the appearance of the building and the Fournier Street and Brick Lane Conservation Area.

4. The use hereby permitted shall not be carried out other than between the hours of 11.30 am and Midnight, Monday to Saturdays and until 11.pm Sundays and Public Holidays.

Reason: To safeguard the amenity of the adjoining premises and the area in general.

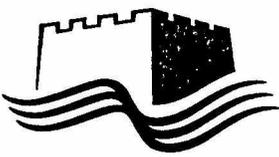

MZA Associates Ltd
10 Barley Mow Passage
London W4 4PH

Enquiries to: David Alabi
Tel No: 0171 364 5000Ext: 5369
My Ref: TH9811/PA/99/1448/DAA
Your Ref:

Dear Sir

**TOWN AND COUNTRY PLANNING ACT 1990
TOWN AND COUNTRY PLANNING (General Development Procedure) ORDER 1995
CONDITIONAL PERMISSION FOR DEVELOPMENT**

In accordance with the Act and Order mentioned above, Tower Hamlets Council as Local Planning Authority hereby gives notice of its decision to grant permission for the development referred to in the schedule to this notice and as shown on the submitted plans and particulars subject to the conditions set out in the schedule.

You are advised that this permission does not modify or extinguish any covenants, easements or other restrictions applying to or affecting the land, or the rights affecting the land, or the rights of any other person entitled to the benefits thereof.

You are also advised that this permission does not relieve you of the need to obtain any approval necessary under the Building Act 1984, Building Regulations 1991, or other related legislation. In this connection you should contact the Head of Building Control, 41-47 Bow Road, E3 2SB (0171 364 5259) for advice or guidance on the necessity for obtaining building regulation approval in this particular case.

Your attention is drawn to the following statement of applicants' rights:-

- 1) Appeals to the Secretary of State
If you are aggrieved by this decision you may appeal to the Secretary of State for the Environment in accordance with Section 78 of the Town and Country Planning Act 1990. If you want to appeal then you must do so within six months of the date of this notice, using a form which you can get from the Department of the Environment at Tollgate House, Houlton Street, Bristol, BS2 9DJ. The Secretary of State can allow a longer period for giving notice of an appeal, but he will not normally be prepared to use this power unless there are special circumstances which excuse the delay in giving notice of appeal. The Secretary of State need not consider an appeal if it seems to him that the local planning authority could not have granted planning permission for the proposed development or could not have granted it without the conditions it imposed, having regard to the statutory requirements, to the provisions of the development order and to any directions given under the order. In practice the Secretary of State does not refuse to consider appeals solely because the local planning authority based its decision on a direction given by him.
- 2) Purchase Notice
If either the local planning authority or the Secretary of State for the Environment refuses permission to develop land or grants it subject to conditions, the owner may claim that they can neither put the land to a reasonably beneficial use in its existing state nor can they render the land capable of a reasonably beneficial use by the carrying out of any development which has been or would be permitted. In these circumstances, the owner may serve a purchase notice on the Council in whose area the land is situated. This notice will require the Council to purchase their interest in the land in accordance with the provisions of Part VI of the Town and Country Act 1990.
- 3) Compensation
In certain circumstances compensation may be claimed from the local planning authority if permission is refused or granted subject to conditions by the Secretary of State on appeal or on reference of the application to him. These circumstances are set out in Section 114 and related provisions of the Town and Country Planning Act 1990.

Yours faithfully

O.C. Whalley
FDN HEAD OF PLANNING

Appendix 10

Noise while the premise is in use

General Advice

If they conclude this is a problem Members should consider whether it is possible to carry out suitable and proportionate noise control measures so that noise leakage is prevented. In addition Members may consider that only certain activities are suitable.

The hours of operation also need to be considered (see below).
If Members believe that there is a substantial problem of noise while the premises are in use and it cannot be proportionately address by licensing conditions they should refuse the application.

Licensing Policy

The policy recognises that noise nuisance can be an issue, especially if a premises is open late at night. **(See Sections 9.1 of the Licensing Policy)**. While all applications will be considered on their merits, consideration will be given to imposing stricter conditions in respect of noise control where premises are situated close to local residents. **(See Section 14.10)**.

The Licensing Authority expects the applicant to have addressed all nuisance issues relating to the premises in their operating schedule and to have sought appropriate advice from the Council's Environmental Health Officers. **(See Section 9.2 of the Licensing Policy)**.

The Licensing Authority will consider attaching conditions to prevent nuisance. In particular Members may wish to consider (this list is not exhaustive):

- hours of opening (this needs to be balanced against potential disorder caused by artificially early closing times)
- Whether certain parts should close earlier than the rest (for example a "beer garden", or restricted in their use)
- Whether or not certain activities should have to close at an early hour, for example live music
- Conditions controlling noise or vibration (for example, noise limiters, keeping doors and windows closed).
- Prominent clear and legible notices at all exits requesting the public to respect the needs of local residents and leave the premises and area quietly
- Conditions controlling the use of explosives, pyrotechnics and fireworks
- Conditions controlling the placing of refuse
- Conditions controlling noxious smells
- Conditions controlling lighting (this needs to be balanced against potential crime prevention benefits)

Police Powers

Part 8 of the Licensing Act 2003 enables a senior police officer to close down a premises for up to 24 hrs where public nuisance is being caused by noise coming from the premises and the closure of the premises is necessary to prevent that nuisance.

Guidance Issued under Section 182 of the Licensing Act 2003

The prevention of public nuisance could include low-level nuisance, perhaps affecting a few people living locally as well as major disturbance affecting the whole community (2.15).

Licence conditions should not duplicate other legislation (1.16).

Necessary and appropriate conditions should normally focus on the most sensitive periods (2.19) and may address disturbance as customers enter or leave the premises but it is essential that conditions are focused on measures within the direct control of the licence holder.

Other Legislation

The Environmental Protection Act 1990, Part 111 gives Environmental Health Officers the power to deal with statutory nuisances.

The Anti-social Behaviour Act 2003, Sections 40 and 41 give Environmental Health Officers the power of closure up to 24 hours in certain circumstances.

Appendix 11

Access and Egress Problems

Such as:

- Disturbance from patrons arriving/leaving the premises on foot
- Disturbance from patrons arriving/leaving the premises by car
- Lack of adequate car parking facilities
- Close proximity to residential properties

Comment

The above have been grouped together as egress problems. Of course the particular facts will be different for each alleged problem.

Egress only is referred to-if necessary access can be added or substituted in.

General Advice

In considering concerns relating to disturbance from egress, Members need to be satisfied that the premises under consideration has been identified as the source of the actual or potential disturbance. If they are satisfied that this is a problem, then proportionate conditions should be considered.

The hours of operation also need to be considered.

If Members believe that there is a substantial problem concerning egress and it cannot be proportionately addressed by licensing conditions, they should refuse the application.

Licensing Policy

The policy recognises that noise nuisance can be an issue, especially if a premises is open late at night. (**See Section 10 of the Licensing Policy**).

The Licensing Authority expects the applicant to have addressed all nuisance issues relating to the premises in their operating schedule and to have sought appropriate advice from the Council's Environmental Health Officers. (**See Section 10.2 of the Licensing Policy**).

The policy also recognises that staggered closing can help prevent problems at closure time (**See Section 15.1**).

However, while all applications will be considered on their merits, consideration will be given to imposing stricter conditions in respect of noise control where premises are situated close to local residents. (**See Section 15.5**)

The Council has adopted a set of framework hours (**See 15.8 of the licensing policy**). This relates to potential disturbance caused by late night trading.

The Licensing Authority will consider attaching conditions to prevent nuisance and these may include Conditions drawn from the Model Pool of Conditions relating to the prevention of Public Nuisance. (**See Annex G of the Licensing Policy**). In particular Members may wish to consider (this list is not exhaustive):

- hours of opening (this needs to be balanced against potential disorder caused by artificially early closing times)
- Whether certain parts should close earlier than the rest (for example a “beer garden”, or restricted in their use)
- Whether or not certain activities should have to close at an early hour, for example live music
- Conditions controlling noise or vibration (for example, noise limiters, keeping doors and windows closed).
- Prominent clear and legible notices at all exits requesting the public to respect the needs of local residents and leave the premises and area quietly

Guidance Issued under Section 182 of the Licensing Act 2003

The prevention of public nuisance could include low-level nuisance, perhaps affecting a few people living locally as well as major disturbance affecting the whole community. (2.15).

Licence conditions should not duplicate other legislation (1.16).

Any conditions should be tailored to the type, nature and characteristics of the specific premises. Licensing authorities should be aware of the need to avoid inappropriate or disproportionate measures that could deter events that are valuable to the community, such as live music. Noise limiters, for example, are very expensive to purchase and install and are likely to be a considerable burden for smaller venues. (2.19)

Measures can include ensuring the safe departure of customers, these can include:

- Providing information on the premises of local taxi companies who can provide safe transportation home; and
- Ensuring adequate lighting outside the premises, particularly on paths leading to and from the premises and in car parks

Necessary and appropriate conditions should normally focus on the most sensitive periods (2.19) and may address disturbance as customers enter or leave the premises but it is essential that conditions are focused on measures within the direct control of the licence holder.

Appendix 12

Anti-Social Behaviour on the Premises

Licensing Policy

The Licensing Authority expects the applicant to have addressed all crime and disorder issues relating to the premises in their operating schedule and to have sought appropriate advice. (**See Section 6 of the Licensing Policy**)

The Licensing Authority will consider attaching conditions to deter crime and disorder and these may include conditions drawn from the Model Poll of Conditions relating to Crime and Disorder. (**See Appendix 3 of the Licensing Policy**). In particular Members may wish to consider (this list is not exhaustive):

- Methods of management communication
- Use of registered Door Supervisors
- Bottle Bans
- Plastic containers
- CCTV
- Restrictions on open containers for “off sales”
- Restrictions on drinking areas
- Capacity
- Proof of Age scheme
- Crime prevention notices
- Drinks promotions-aimed at stopping irresponsible promotions
- Signage
- Seating plans
- Capacity

If Members believe that there is a substantial problem of anti-social behaviour and it cannot be proportionately addressed by licensing conditions they should refuse the application.

Police Powers

The Licensing Act 2003, Part 8 gives a senior police officer the power to close a premises for up to 24 hours where the officer believes there is, or is likely to be disorder on or in the vicinity and closure is necessary in the interests of public safety.

Guidance Issued under Section 182 of the Licensing Act 2003

The pool of conditions, adopted by the Council is recommended (Annexe D).

The key role of the Police and SIA is acknowledged (2.1-2.2).

Conditions attached to licences cannot seek to manage the behaviour of customers once they are beyond the direct management of the licence holder

and their staff or agents, but can directly impact on the behaviour of customers in the immediate vicinity of the premises as they seek entry or leave (1.16).

Conditions are best targeted on deterrence and preventing crime and disorder (2.3) communication, CCTV, police liaison, no glasses, capacity limits are all relevant (2.3 - 2.6).

The Guidance recognises working with Home Office Immigration Enforcement in the prevention of immigration crime. Licence conditions that are considered appropriate for the prevention of illegal working in licensed premises might include requiring a premises licence holder to undertake right to work checks on all staff employed at the licensed premises or requiring that a copy of any document checked as part of a right to work check are retained at the licensed premises.

Guidance Issued under Section 182 of the Licensing Act 2003

Conditions can be imposed for large capacity “vertical consumption” premises (10.23 – 10.24).

Guidance Issued by the Office of Fair Trading

This relates to attempts to control minimum prices.

Other Legislation

- The Council has a duty under Section 17 of the Crime and Disorder Act 1998 to do all it reasonably can to prevent crime and disorder

Appendix 13

Anti-Social Behaviour from Patrons Leaving the Premises

General Advice

Members need to bear in mind that once patrons have left a premises they are no longer under direct control. Members will need to be satisfied that there is a link between the way the premises is operating and the behaviour that is complained of. An example of this would be that irresponsible drinking is being encouraged. Before deciding that any particular licensing conditions are proportionate, Members will also need to be satisfied that other legislation is not a more effective route. For example, if the problem is drinking in the street it may be that the Council should designate the area as a place where alcohol cannot be consumed in public.

Members may also wish to consider whether the hours of opening relate to any problems of anti-social behaviour.

If Members believe that there is a substantial problem of anti-social behaviour and it cannot be proportionately addressed by licensing conditions they should refuse the application.

Licensing Policy

The policy recognises that other legislation or measures may be more appropriate but also states that licensing laws are “a key aspect of such control and will always be part of an overall approach to the management of the evening and night time economy” (**see Section 4.15 and 4.16 of the Licensing Policy**).

The Licensing Authority expects the applicant to have addressed all crime and disorder issues relating to the premises in their operating schedule and to have sought appropriate advice. (**See Sections 6.2 of the Licensing Policy**)

The Licensing Authority will consider attaching conditions to deter crime and disorder and these may include Conditions drawn from the Model Poll of Conditions relating to Crime and Disorder. (**See Appendix 3 of the Licensing Policy**). In particular Members may wish to consider (this list is not exhaustive):

- Bottle Bans
- Plastic containers
- CCTV (outside the premises)
- Restrictions on open containers for “off sales”
- Proof of Age scheme
- Crime prevention notices
- Drinks promotions-aimed at stopping irresponsible promotions
- Signage

Cumulative Impact

There is a process by which the Licensing Authority can determine that an area is saturated following representations. However, the process for this involves wide consultation and cannot come from representations about a particular application. (**See Section 8 of the Licensing Policy**).

Police Powers

The Licensing Act 2003, Part 8 gives a senior police officer the power to close a premises for up to 24 hours where the officer believes there is, or is likely to be disorder on or in the vicinity and closure is necessary in the interests of public.

Guidance Issued under Section 182 of the Licensing Act 2003

The key role of the Police is acknowledged (2.1).

Conditions attached to licences cannot seek to manage the behaviour of customers once they are beyond the direct management of the licence holder, but can relate to the immediate vicinity of the premises as they seek entry or leave (1.16).

Conditions are best targeted on deterrence and preventing crime and disorder (2.3) CCTV inside & out, communication, police liaison, no glasses are all relevant

There is also guidance issued around public nuisance (2.15 – 2.21).

The pool of conditions, adopted by the Council is recommended (see Appendix 3 of the Licensing Policy). Licence conditions should not duplicate other legislation (1.16).

Necessary and appropriate conditions should normally focus on the most sensitive periods and may address disturbance as customers enter or leave the premises but it is essential that conditions are focused on measures within the direct control of the licence holder (2.18/2.21).

Licensing law is not the primary mechanism for the general control of nuisance and anti-social behaviour by individuals once they are away from the licensed premises and, therefore, beyond the direct control of the individual, club or business holding the licence, certificate or authorisation concerned (14.13).

Other Legislation

Crime and Disorder Act 1998

The Council has a duty under Section 17 of the Crime and Disorder Act 1998 to do all it reasonably can to prevent crime and disorder.

The Act also introduced a wide range of measures designed to address anti-social behaviour committed by adults and young people. These include:

- Anti-Social Behaviour Orders
- Child Curfew Schemes
- Truancy
- Parenting Orders
- Reparation Orders
- Tackling Racism

Appendix 14

Planning

An application for a Premises Licence can be made in respect of a premises even where the premises does not have relevant Planning Permission. That application has to be considered and Members can only refuse the application where the application itself does not promote one of more of the Licensing Objectives. Members cannot refuse just because there is no planning permission. Where a Premises Licence is granted and which exceeds what is allowed by the Planning Permission and that Premises then operates in breach of planning then the operator would be liable to enforcement by Planning.

Appendix 15

Licensing Policy Relating to Hours of Trading

All applications have to be considered on their own merits.

The Council has however adopted a set of framework hours as follows:

- Monday to Thursday, from 06:00 hrs to 23:30 hrs
- Friday and Saturday, from 06:00 hrs to 00:00 hrs (midnight)
- Sunday, from 06:00 hrs to 22:30 hrs

(see 14.8 of the Licensing Policy)

In considering the applicability of framework hours to any particular application regard should be had to the following

- Location
- Proposed hours of regulated activities, and the proposed hours the premises are open to the public
- The adequacy of the applicant's proposals to deal with issues of crime and disorder and public nuisance
- Previous history
- Access to public transport
- Proximity to other licensed premises, and their hours

(See 14.9 of the licensing policy)

Subject to any representations to the contrary in individual cases the following premises are not generally considered to contribute to late night anti-social behaviour and will therefore generally have greater freedom

- Theatres
- Cinemas
- Premises with club premises certificates

Appendix 16

Special Cumulative Impact Policy for the Brick Lane and Bethnal Green Area

- 19.1 As with many other London Borough's the majority of late night licensed premises are concentrated within one area of the Borough. Following guidance issued under the Licensing Act 2003 a cumulative impact policy for the Brick Lane area was adopted on 18th September 2013 by the Council and came into effect on the 1st November 2013.
- 19.2 After consultation the Council recognised that because of the number and density of licensed premises selling alcohol, on and off the premises and the provision of late night refreshment (sale of hot food after 11pm) within the Brick Lane Area as defined in Figure One, there might be exceptional problems of nuisance, disturbance and/or disorder outside or away from those licensed premises as a result of their combined effect.
- 19.3 The Council Cumulative Impact Zone (CIZ) was reviewed alongside this Statement of Licensing Policy by the Licensing Committee on 14th December 2017. Following this review and consultation in early 2018 the Council has decided to keep the Cumulative Impact Zone (CIZ). Local crime mapping showed that although there had been a reduction in crime and disorder linked to licensed premises within the CIZ since January 2015, the same crime mapping showed that the area of the CIZ is still higher than average in regards to crimes and disorder linked to licensed premises compared to the rest of the borough.

Further to the CIZ in the Brick Lane Area shown in Figure One below, data from 999/101 calls to Police in 2016/17 showed a large number of incidents linked to licensed premises within the area shown in Figure Two below (Bethnal Green Area). In light of this evidence and following consultation mentioned above the Council has decided to adopt a second CIZ in the Bethnal Green Area.

- 19.4 The Licensing Authority is of the view that the number, type and density of premises selling alcohol for consumption on and off the premises and/or the provision of late night refreshment in the area highlighted in Figures One and Two is having a cumulative impact on the licensing objectives and has therefore declared a cumulative impact zone within these areas. The Brick Lane and Bethnal Green CIZ aims to manage the negative cumulative impact of the concentration of licensed premises in these areas and the stresses that the saturation of licensed premises has had on local amenity, environmental degradation and emergency and regulatory services in managing this impact.
- 19.5 The effect of this Special Cumulative Impact Policy will affect applications in respect of the sale or supply of alcohol on or off the premises and/or late Night Refreshment for the following:

- New Premises Licences applications,
- New Club Premises Certificates applications
- Provisional Statements,
- Variation of Premises Licences and Club Premises Certificate applications (where the modifications are relevant to the issue of cumulative impact for example increases in hours or capacity).

The Licensing Authority expects such applications to have regard for and make reference to the CIZ.

19.6 The Special Cumulative Impact policy creates a rebuttable presumption that where relevant representations are received by one or more of the responsible authorities and/or other persons against applications within the CIZ zones the application will be refused.

19.7 Where representations have been received in respect to applications within the CIZ zones the onus is on applicants to adequately rebut the presumption. Applicants will need to demonstrate in their applications why the granting of their application will not negatively add to the cumulative already experience within the CIZ Zones. Applicants may wish to address the following in their applications:

- Genuinely exceptional circumstances,
- Relevant good practices they employ (for example, this could include details of membership of local Pubwatch/other trade groups,
- Accreditation of Award Schemes (as applicable), and any participation in Police/Council initiatives),
- Other good operational/practice arrangements in respect of any outside drinking and smoking to control potential impact in the area,
- Measures used to promote the licensing objectives (for example, any relevant conditions to control noise, dispersal, litter and other anti-social issues).

19.8 This Policy will be strictly applied and where relevant representations are received it is the view of the Council that the application will be refused. Applicants will need to demonstrate that there are exceptional circumstances and that granting their application will not negatively add to the cumulative effect on the Licensing Objectives within the Brick Lane and Bethnal Green CIZ if they wish to rebut this presumption.

Examples of factors the Licensing Authority may consider as exceptional may include, though are not limited to:

- small premises with a capacity of fifty persons or less who only intend to operate during Framework Hours,
- premises which are not alcohol led and operate only within Framework Hours, such as coffee shops,

- instances where the applicant has recently surrendered a licence for another premises of a similar size and providing similar licensable activities in the same Special Policy Area.

Examples of factors the Licensing Authority will **not** consider as exceptional include:

- that the premises will be well managed and run,
- that the premises will be constructed to a high standard,
- that the applicant operates similar premises elsewhere without complaint.

19.9 The Special Cumulative Impact policy will not be used to revoke an existing licence or certificate and will not be applicable during the review of existing licences.

The Cumulative Impact Zones:

Figure One

Brick Lane area:


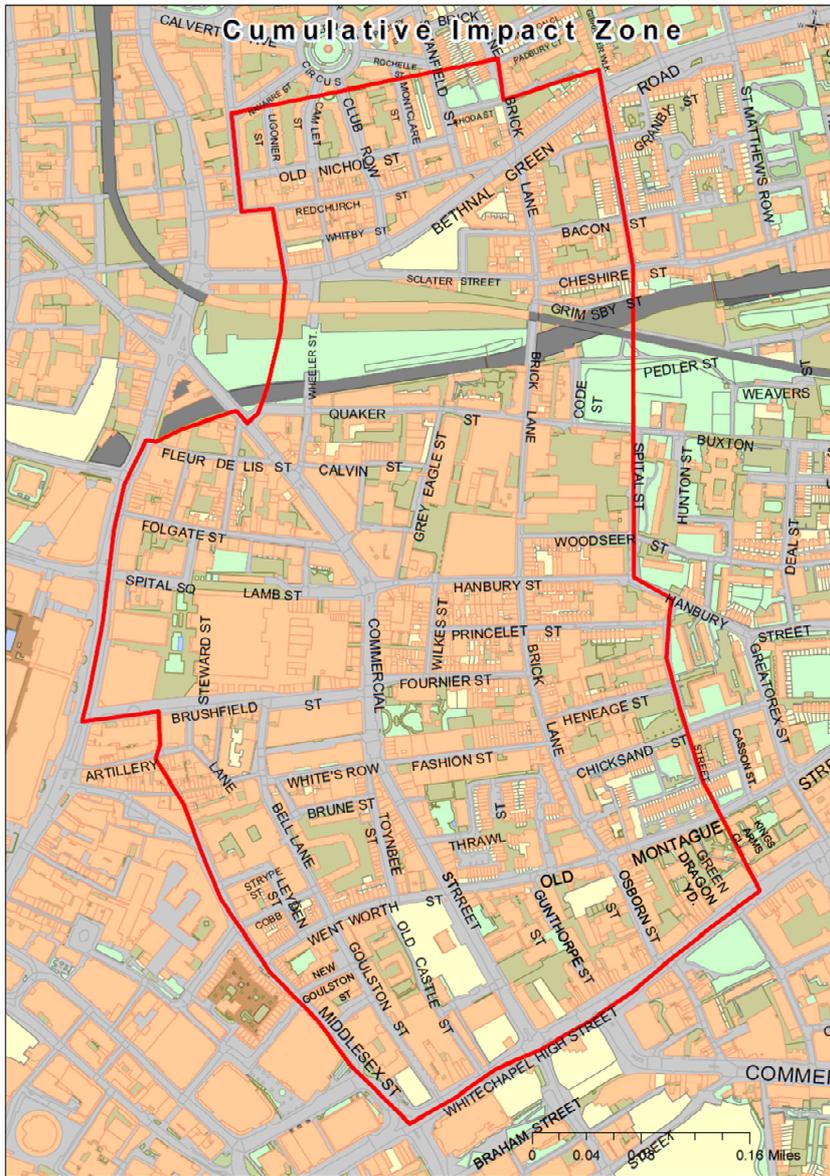


Figure Two:
Bethnal Green Area

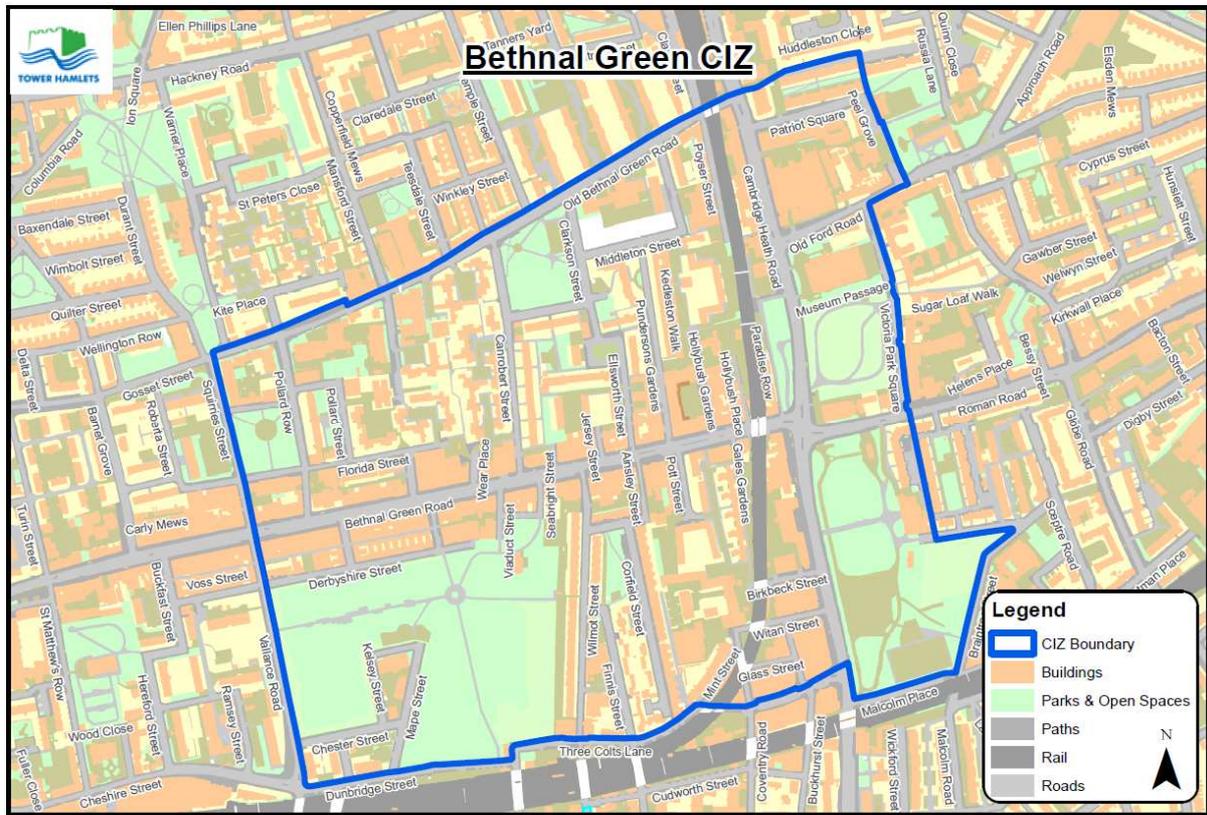

© Crown copyright and database rights 2018 Ordnance Survey, London Borough of Tower Hamlets 100019288