

bptw partnership


Hiltons Wharf, Norman Rd, Greenwich, London SE10 9QX
 telephone 020 8293 5175 facsimile 020 8293 5146
 email post@bptw.co.uk website www.bptw.co.uk

Do not scale. All dimensions to be checked on site. This drawing is copyright of bptw partnership.

Notes/revisions:

Rev
 A Site Boundary updated

Date 09/09
 Drwn JL
 Chkd

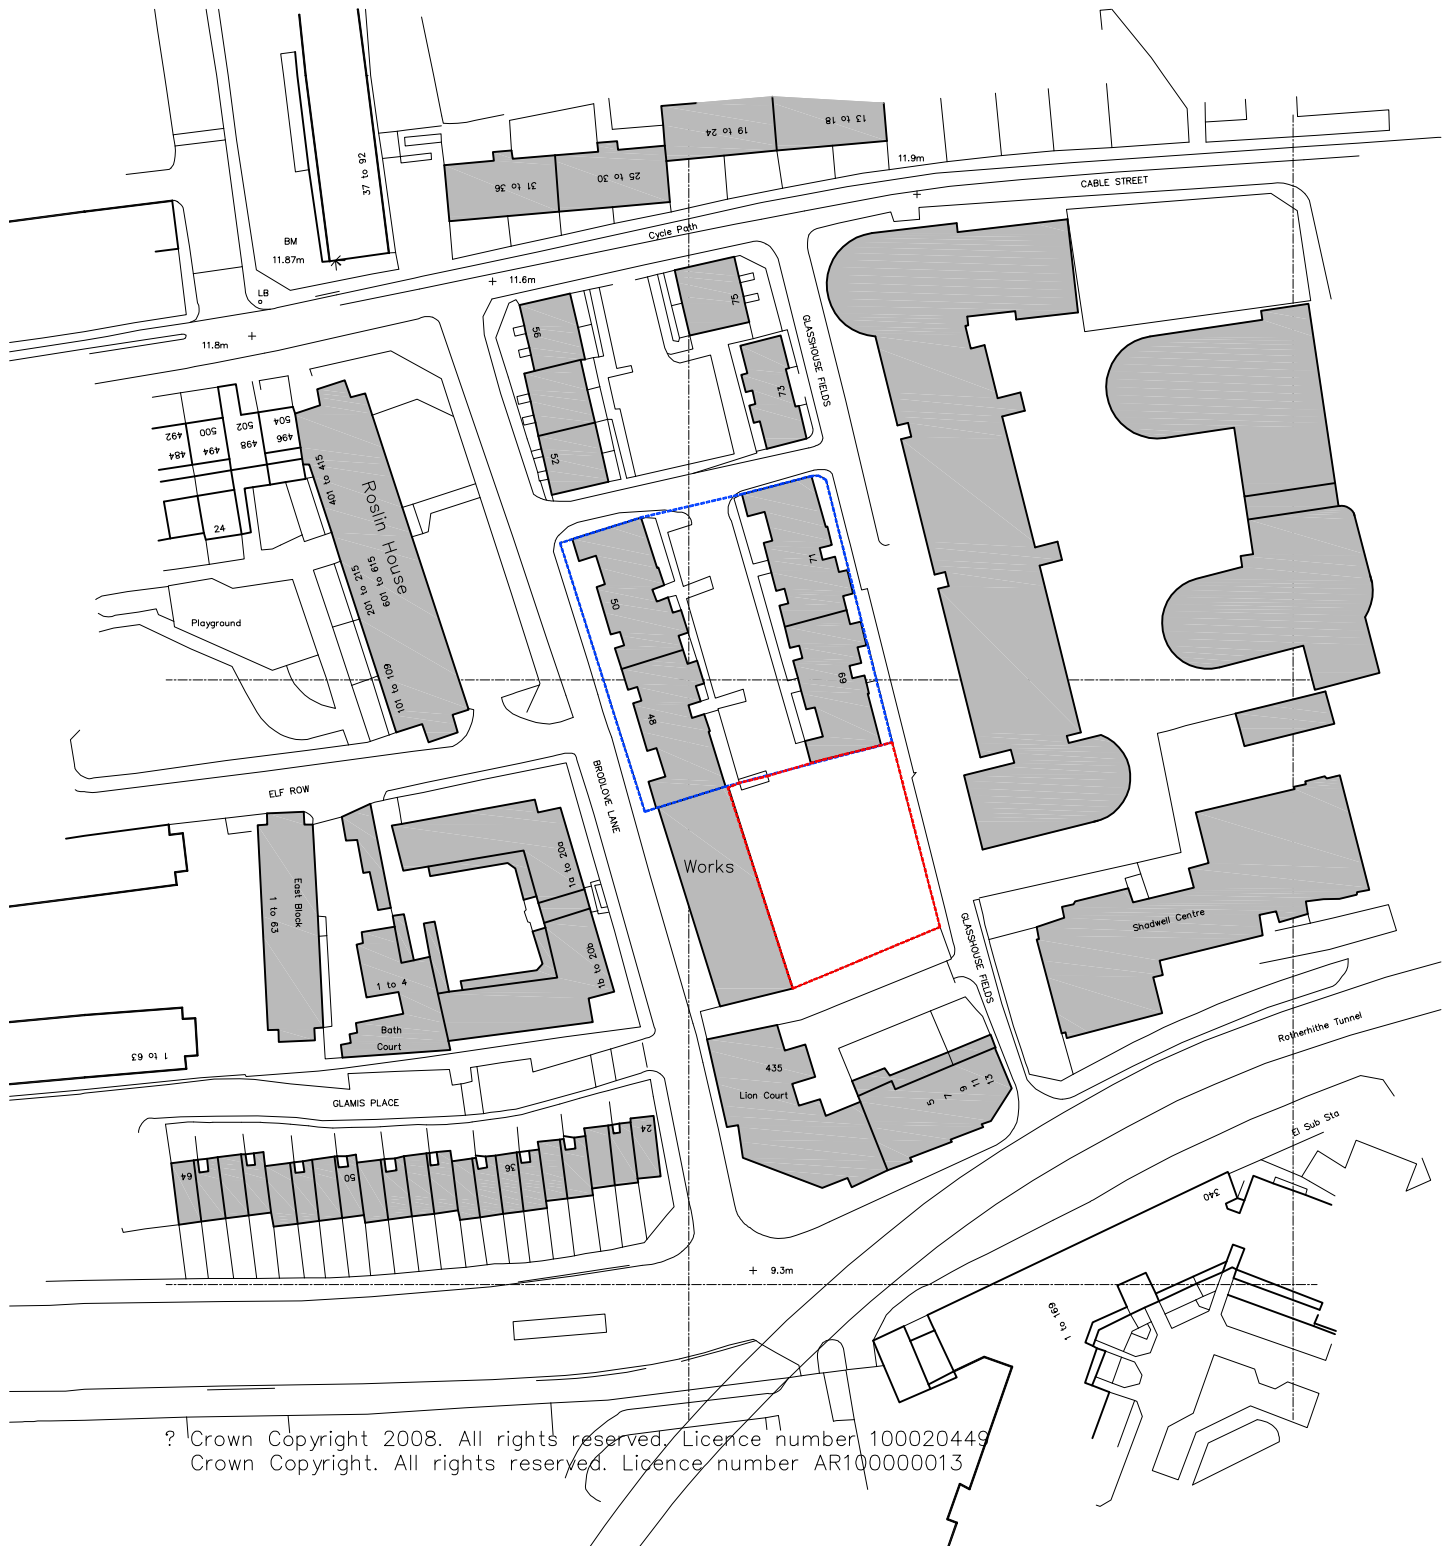

| | | | |
|-------|------------|----------|--------------------|
| Date | May '09 | Client | Genesis HA |
| Drawn | MD | Project | Brodlove Lane |
| Check | lb | Title | Site Location Plan |
| Scale | 1:1250@ A4 | Dwgno. | J08-202 D01 |
| | | Revision | A |

