


29 to 31


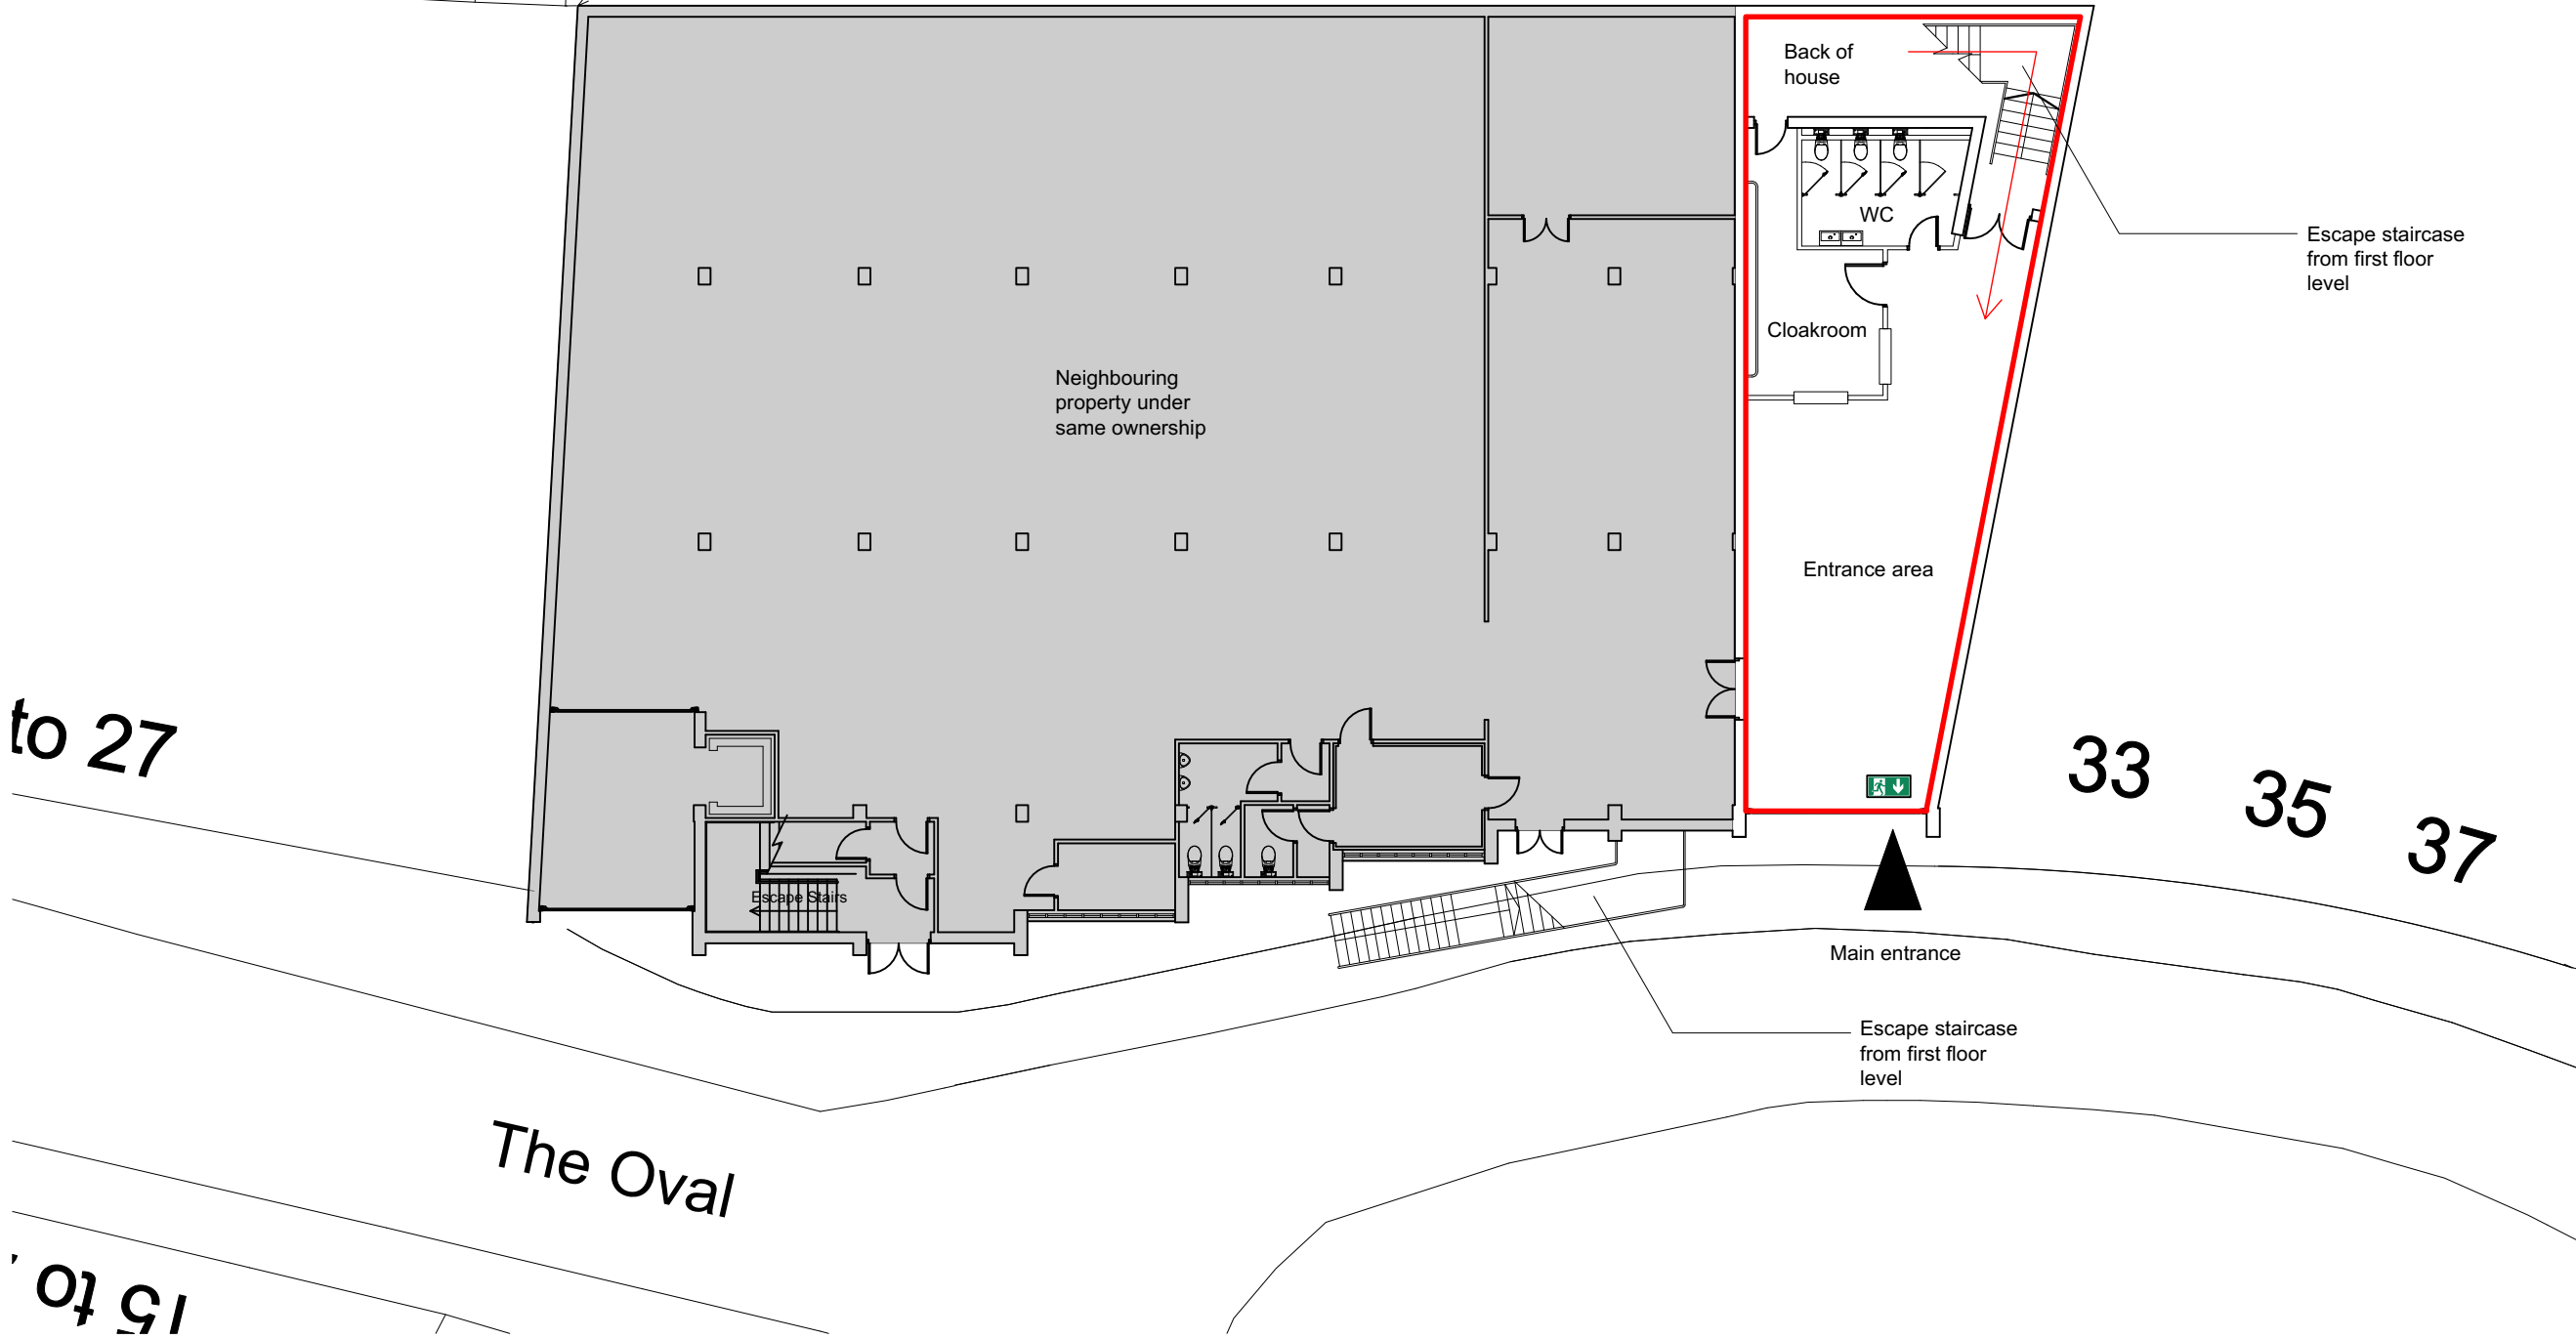


REVISION	DATE	DESCRIPTION
1	14.12.22	SUBMITTED FOR LICENSE APPLICATION

NOTES

- All dimensions in mm.
- This drawing to be read in conjunction with all relevant contract documents.
- This drawing to be read in conjunction with all Engineer's and Main contractor/ Sub-Contractor drawings and documentation.
- Report any errors, contradictions, and omissions to the architect as soon as possible.

— EXTENT OF APPLICATION DEMISE (INTERNAL)
 — EXTENT OF APPLICATION DEMISE (EXTERNAL)

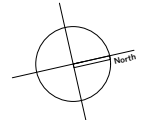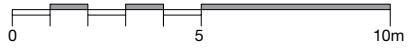

BROADWICKLIVE

Project: Oval Studios
 29-32 The Oval, London, E2 9DT
 Title: Proposed Ground Floor Level - License Application
 Scale: 1:100 at A1 1:200 at A3
 Drawing no: BWD065-150/-