


DO NOT SCALE THIS DRAWING
THIS DRAWING IS TO BE READ IN CONJUNCTION WITH ALL OTHER RELEVANT
DRAWINGS AND SPECIFICATIONS.
SITE ALL WORKS TO BE COMPLETED BY THE DATE OF COMMENCEMENT OF
OCCUPANCY AND ANY DELAYS ARE TO BE REPORTED TO THE AGENT.

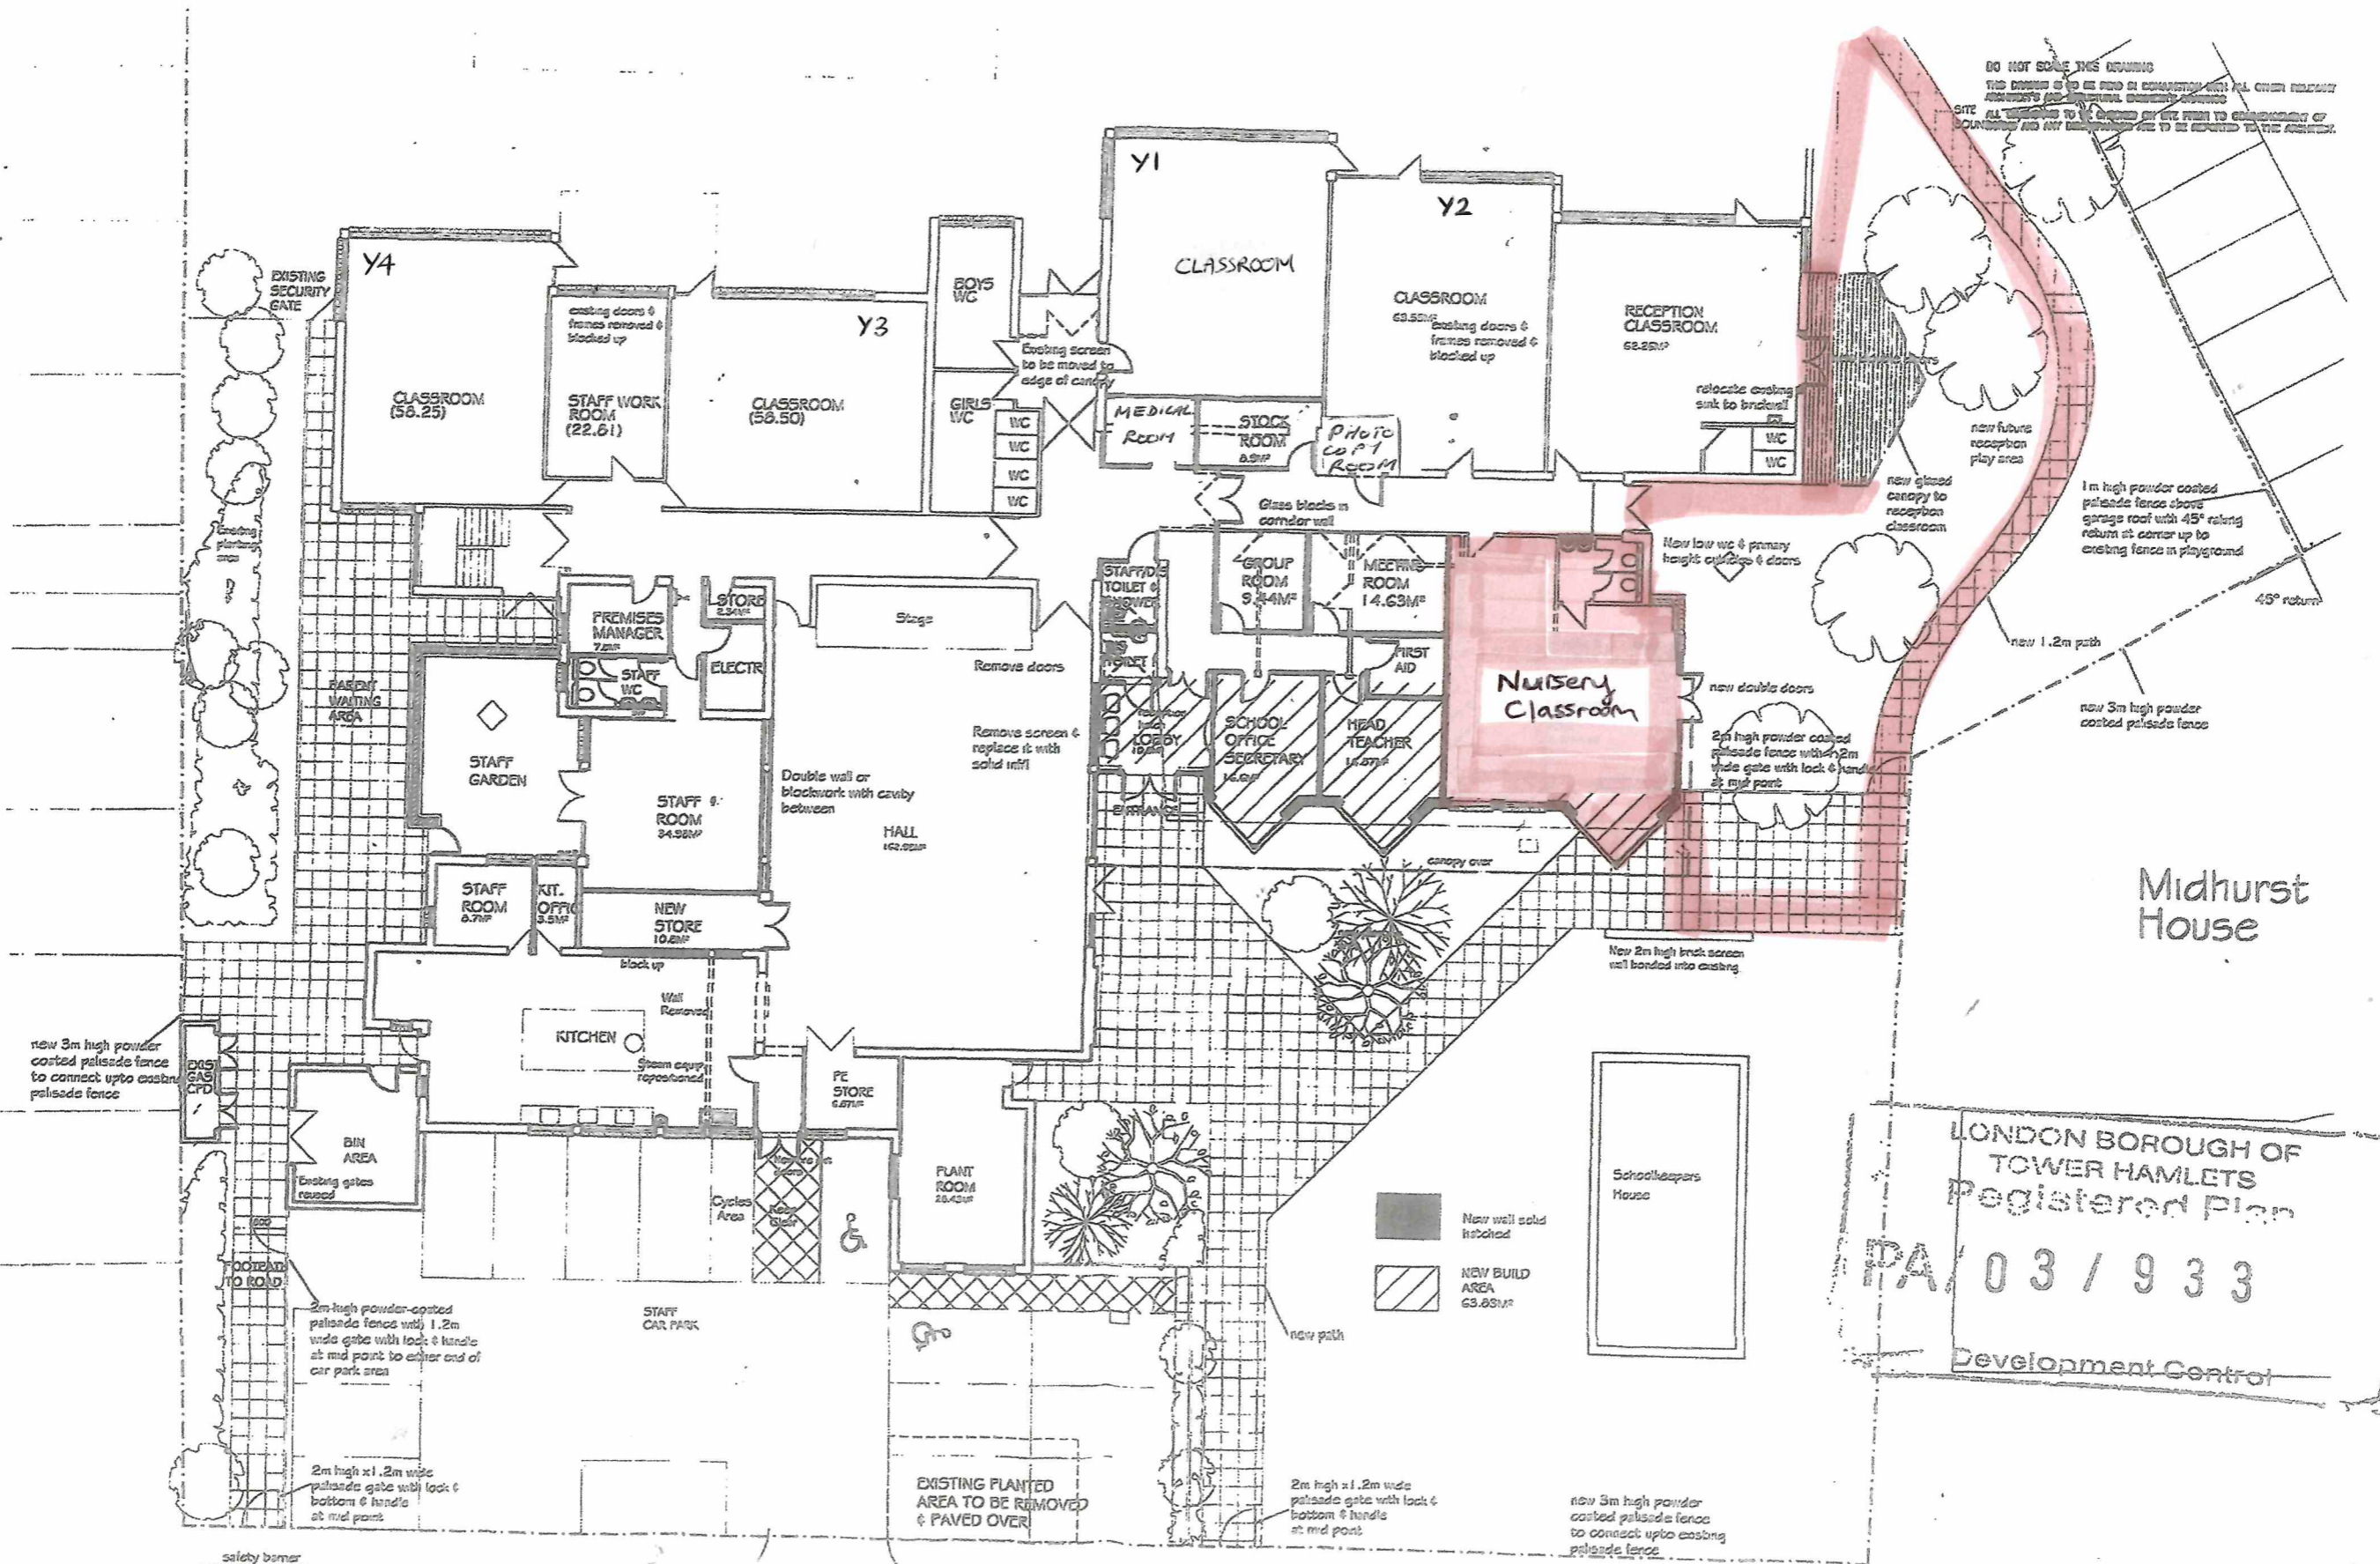

Midhurst House

LONDON BOROUGH OF
TOWER HAMLETS
Registered Plan
PA/03/933
Development Control