


Notes: Do not scale from this drawing. All information is to be checked on site for accuracy and fit.

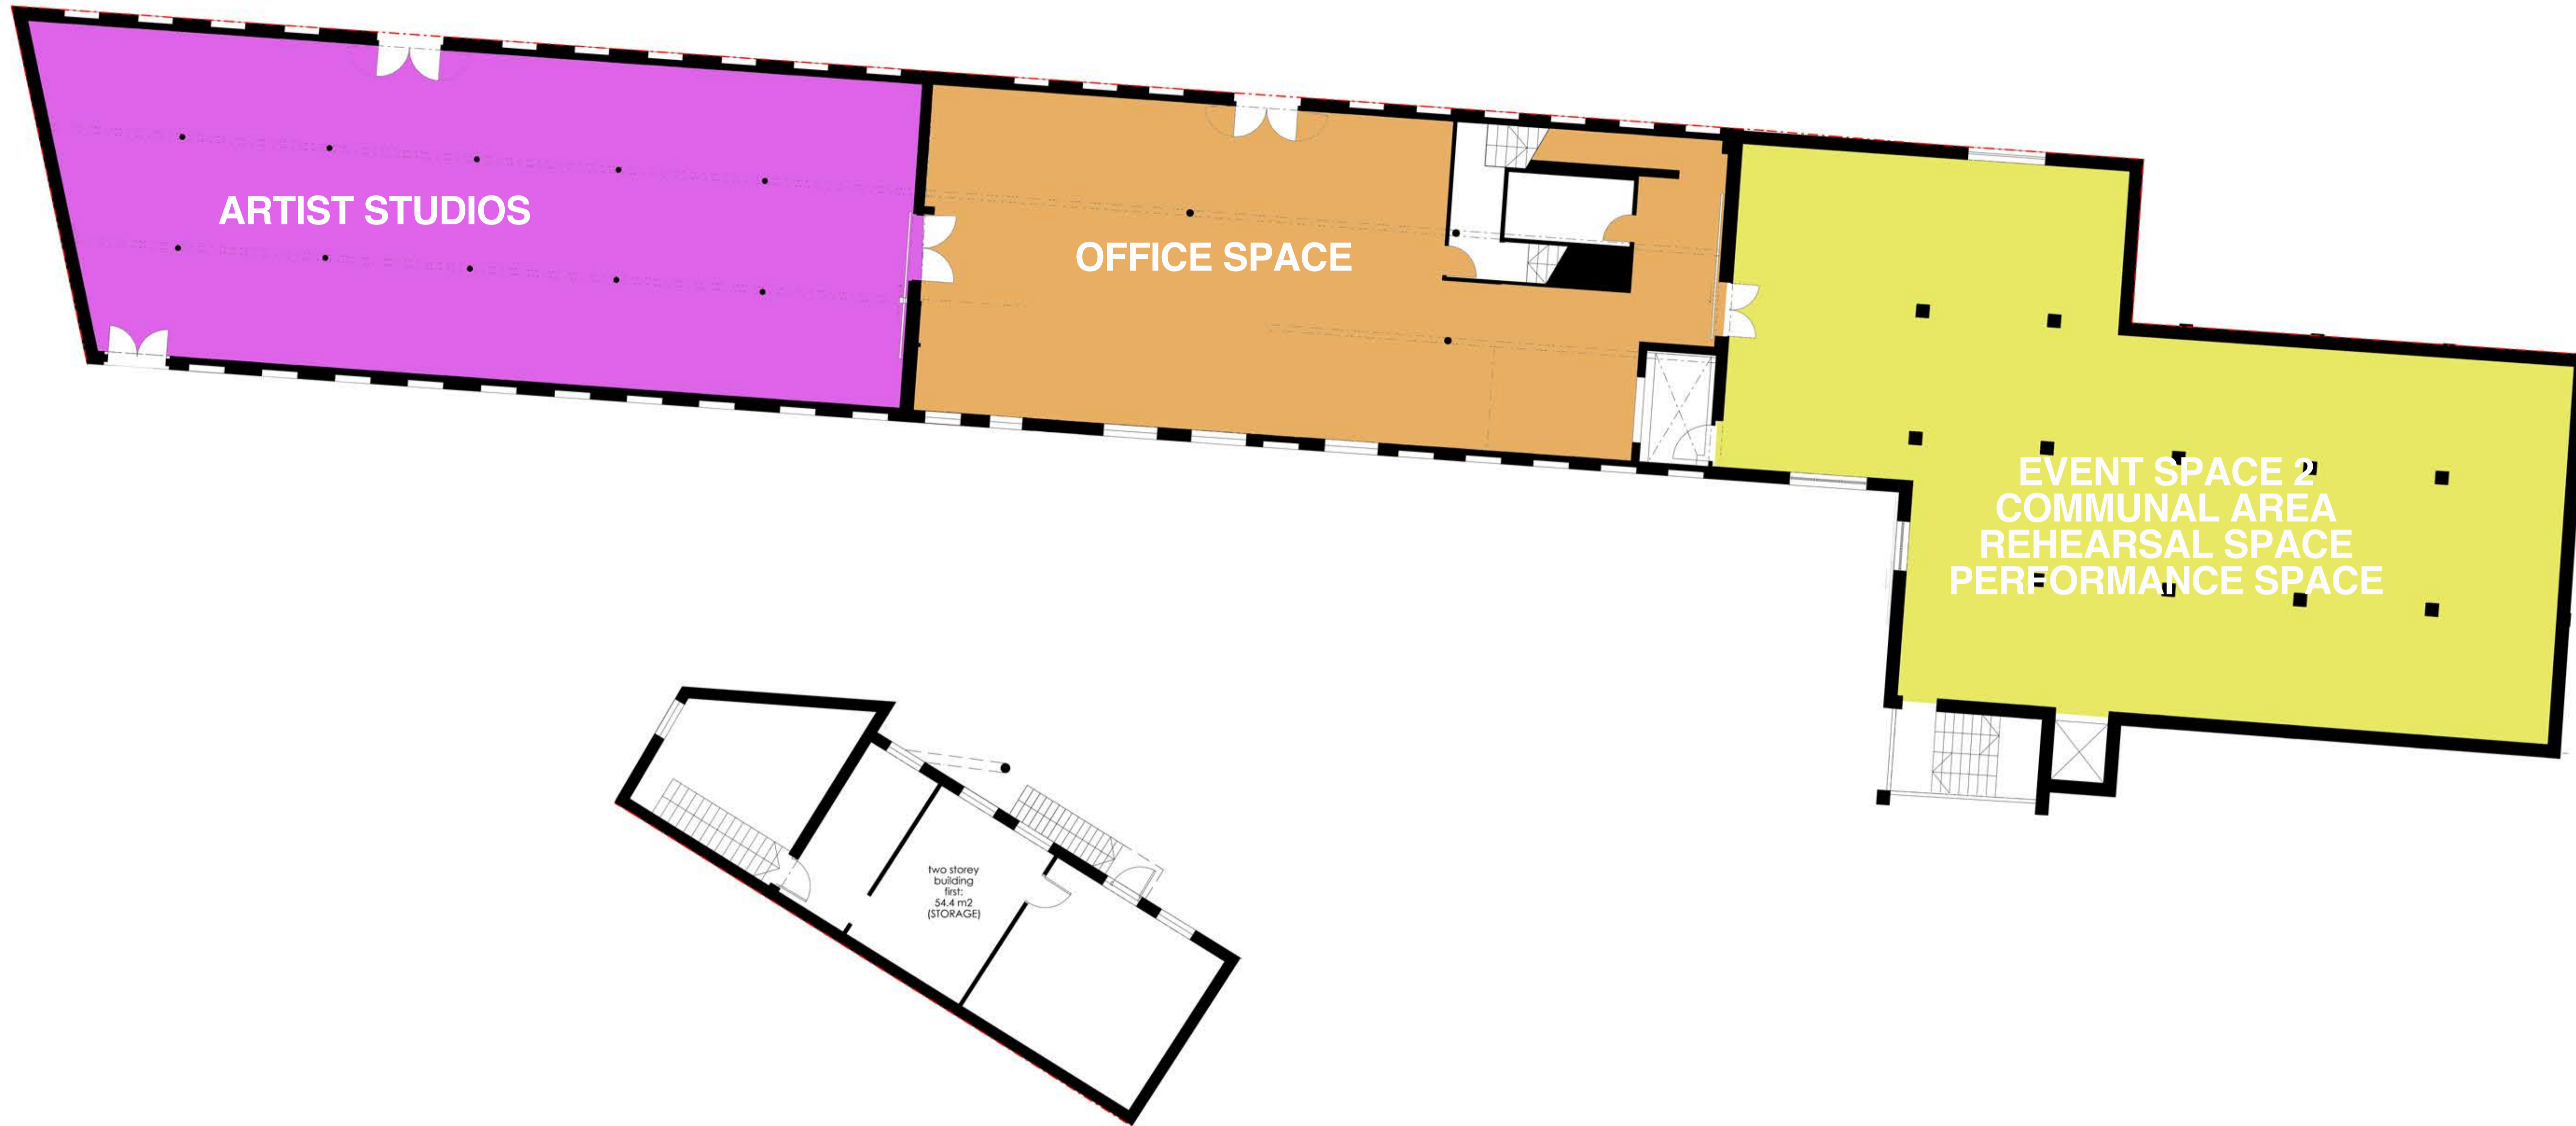

Produced by: Rufus Powell Lawrence
On behalf of: The Hive Locations LLP

Usage / Floor Plan

Scale:
1 : 100 @ A1
1 : 200 @ A3

Please note: Interior distribution of space may differ from drawings. This drawing is solely to indicate areas of use.

- ARTIST STUDIOS
- WOODWORKING WORKSHOP
- TOILETS
- OFFICE SPACE
- EVENT SPACE
- OUTDOOR AREAS

1ST FLOOR