


Notes: Do not scale from this drawing. All information is to be checked on site for accuracy and fit.

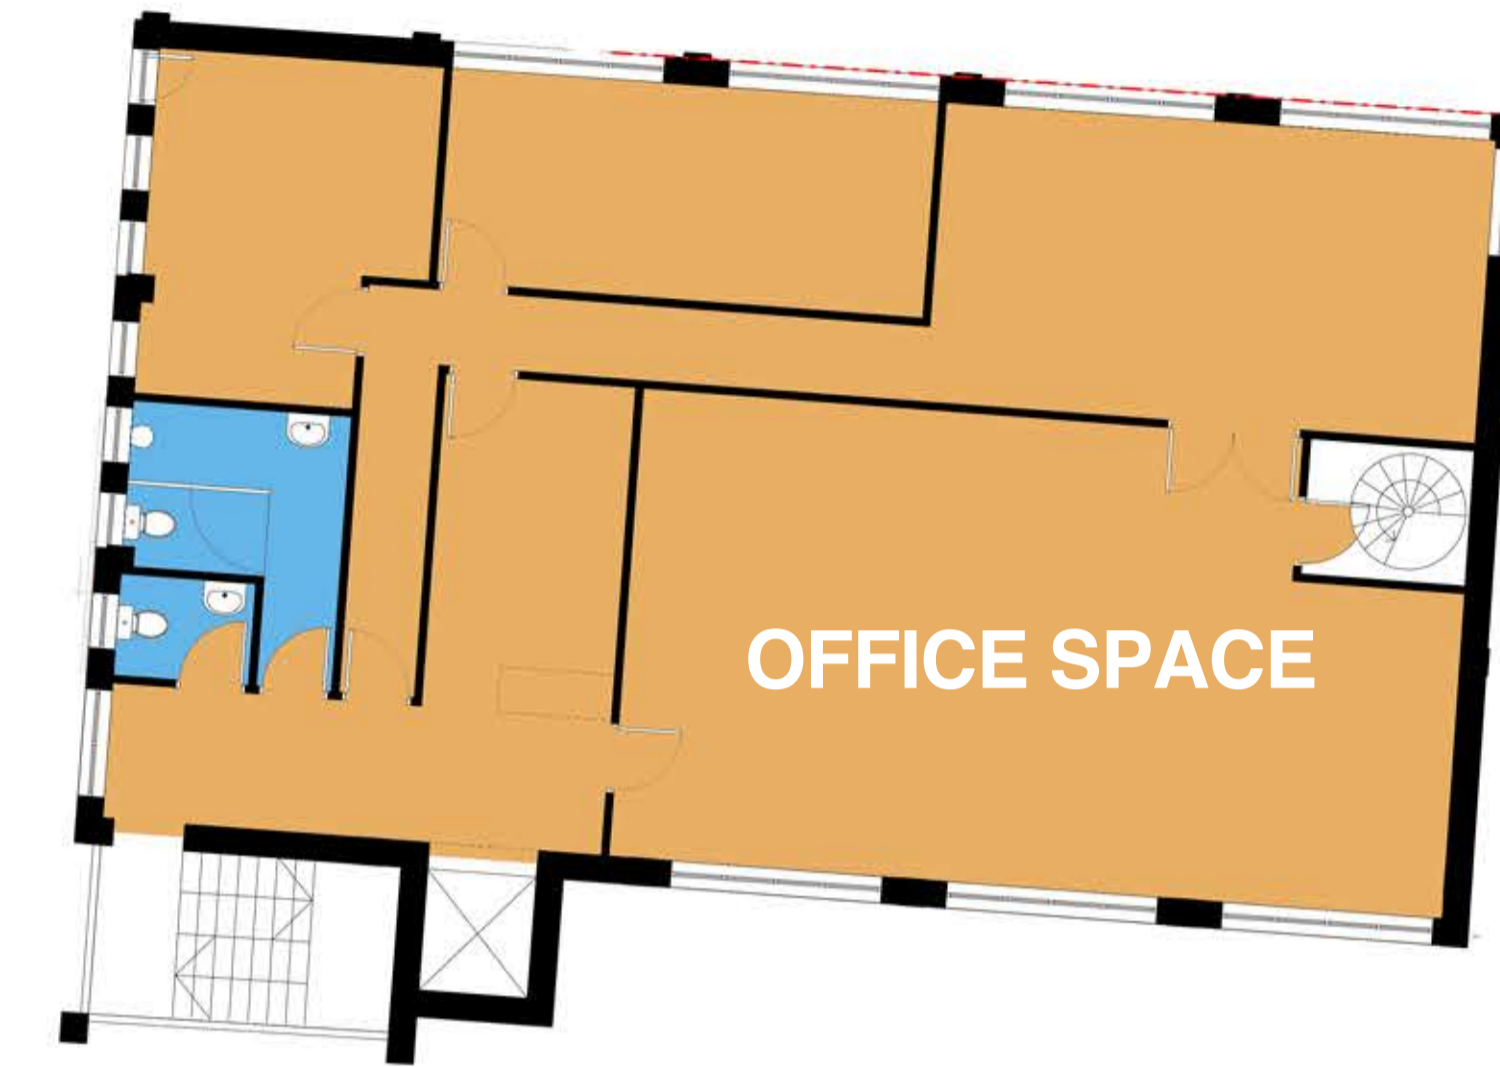

Produced by: Rufus Powell Lawrence
On behalf of: The Hive Locations LLP

Usage / Floor Plan

Scale:
1 : 100 @ A1
1 : 200 @ A3

Please note: Interior distribution of space may differ from drawings. This drawing is solely to indicate areas of use.

- ARTIST STUDIOS**
- WOODWORKING WORKSHOP**
- TOILETS**
- OFFICE SPACE**
- EVENT SPACE**
- OUTDOOR AREAS**

3RD FLOOR