



01 West Elevation




02 South Elevation



03 North Elevation



04 East Elevation

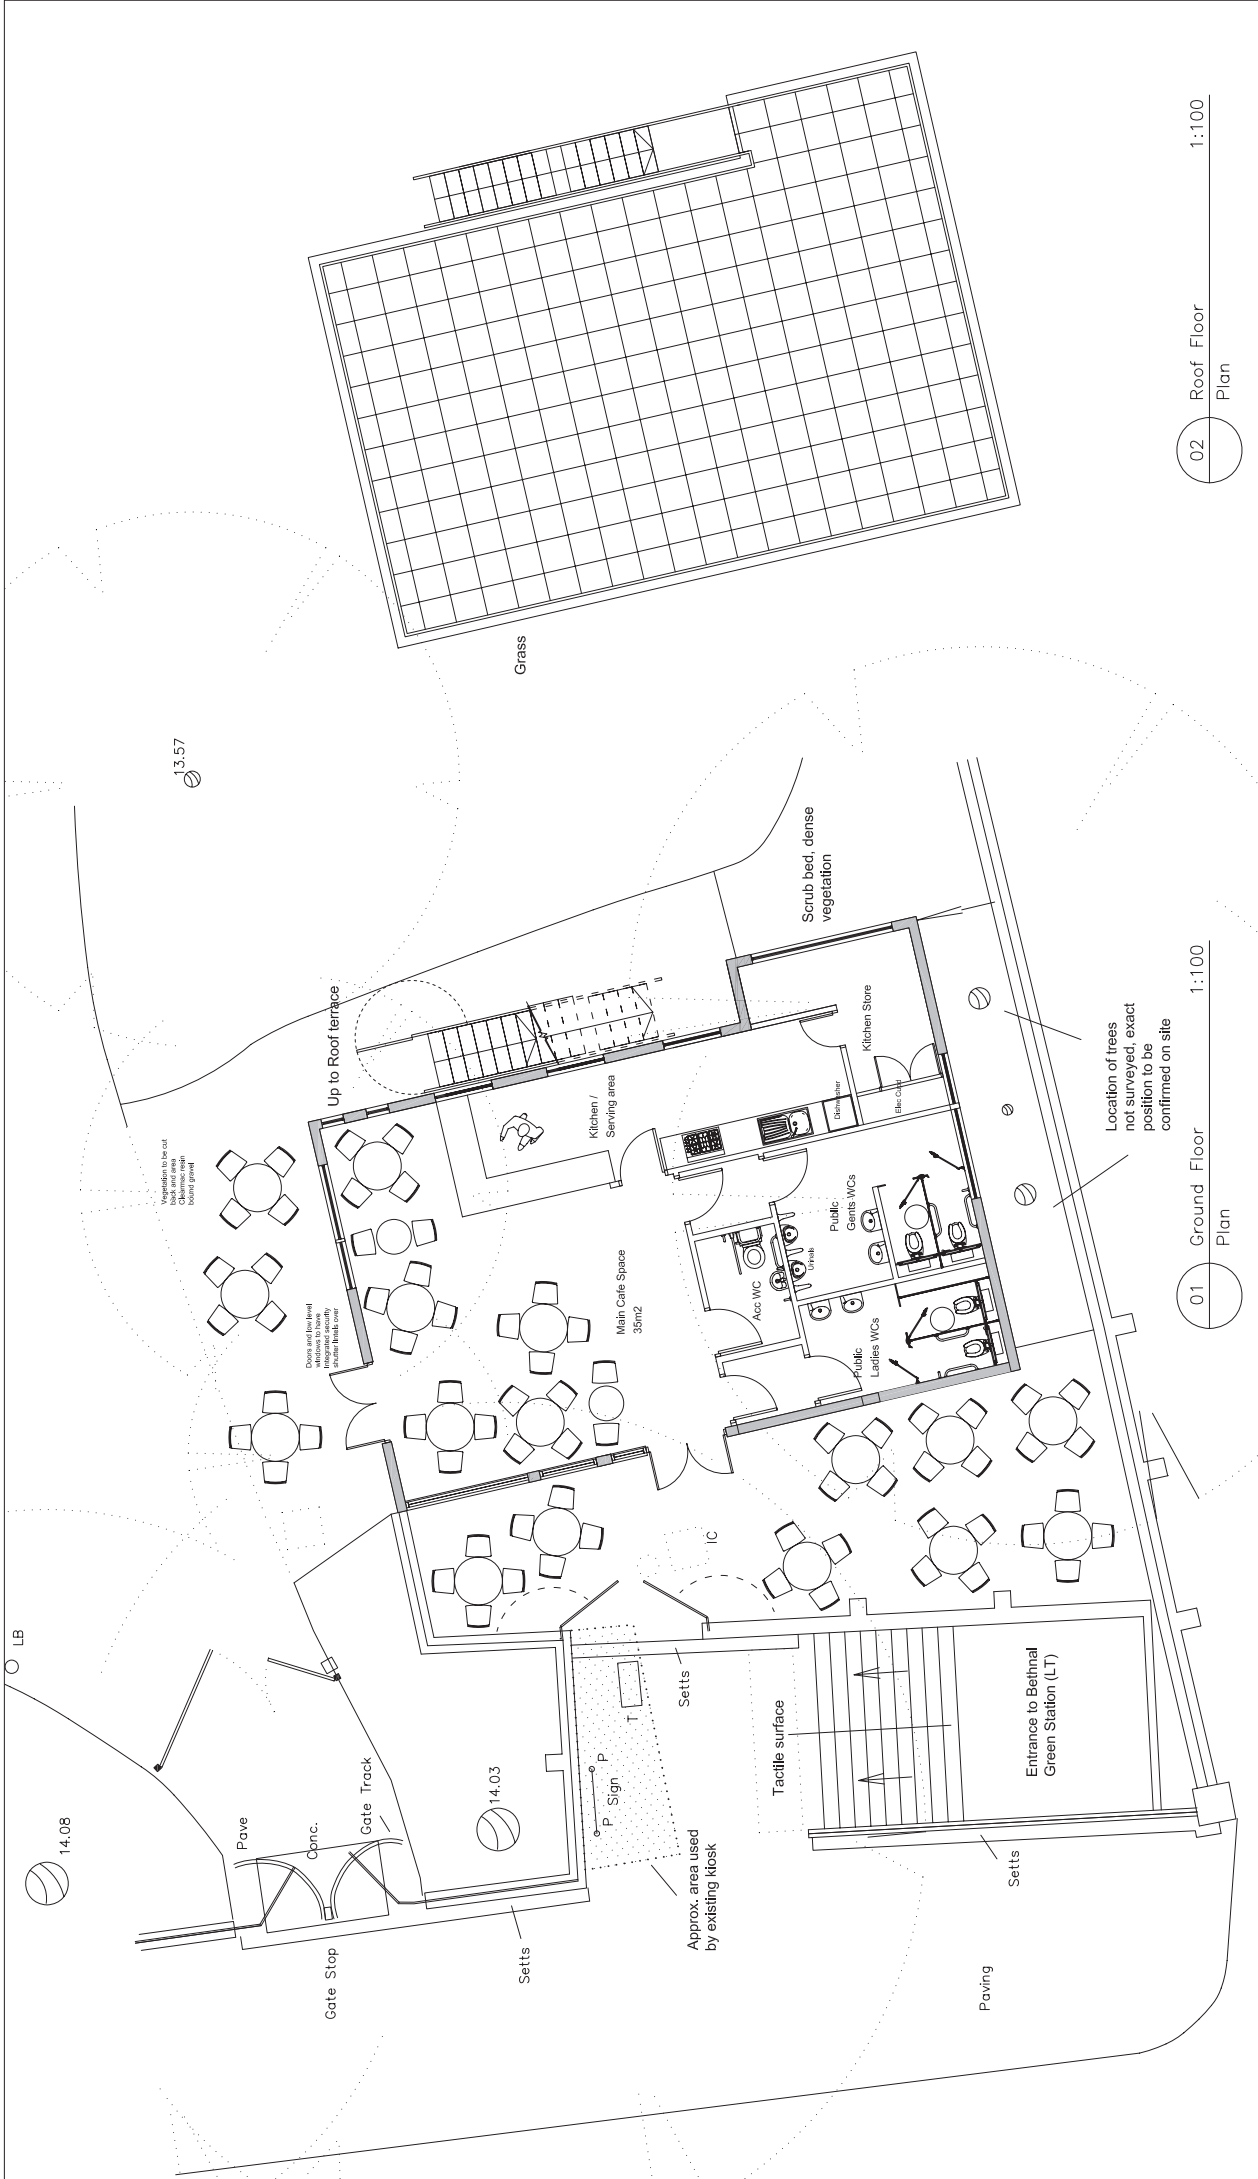

13.57


14.08

14.03

01 Ground Floor 1:100 Plan

02 Roof Floor 1:100 Plan



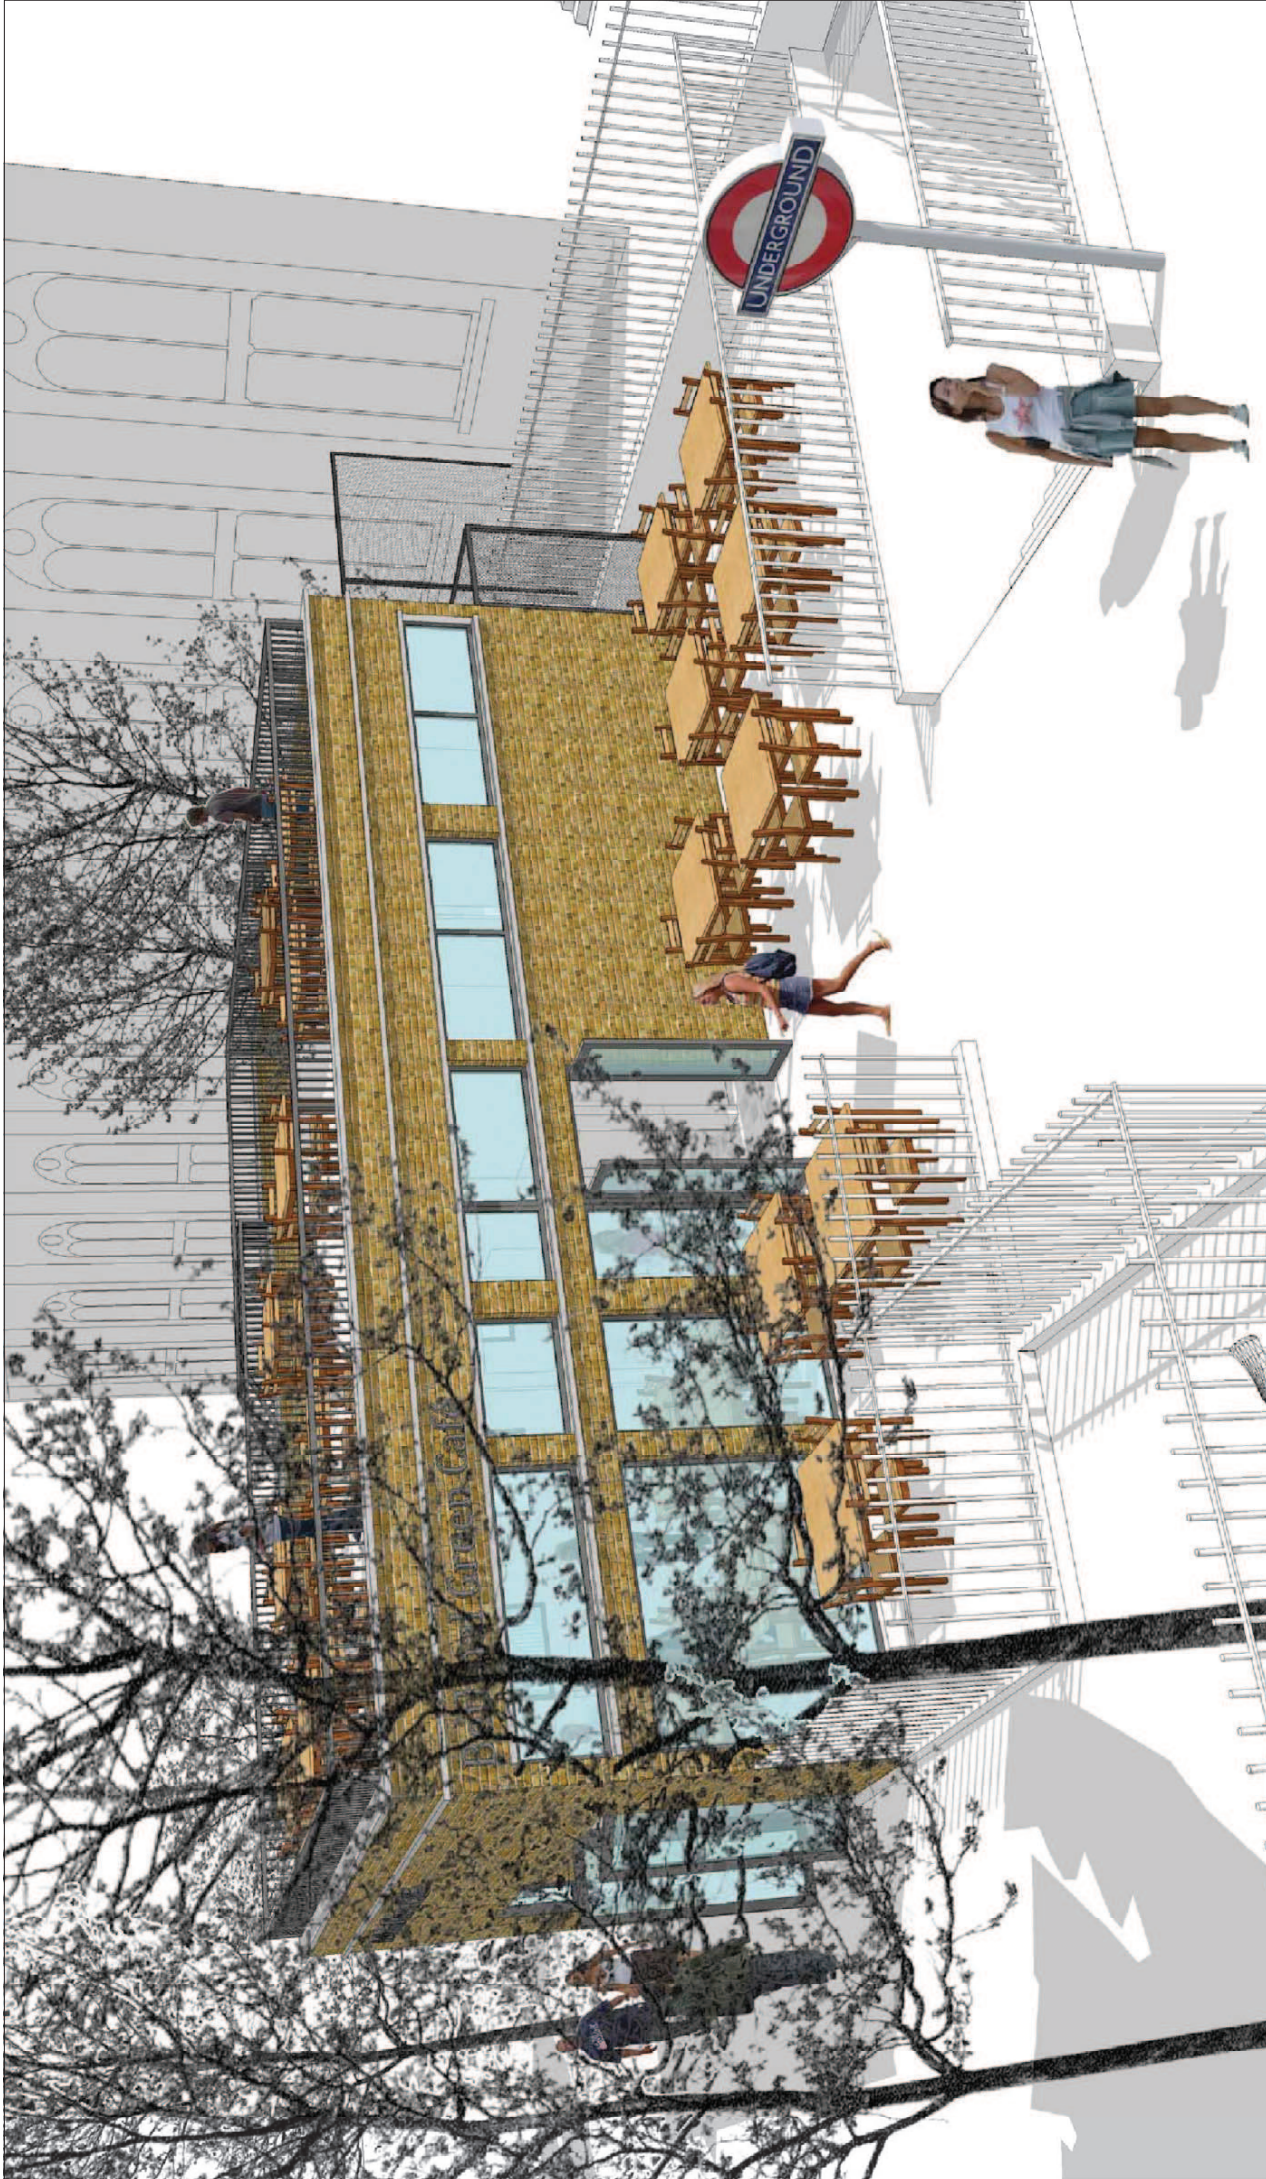


Bethnal Green Gardens (Toilet Site Project)  
Tower Hamlets  
London  
E2 0AT  
Job no. 13.001

3D Visualisation 2  
PA-26  
April 2013

# Planning Application

  
Tower Hamlets  
Building and Regeneration Services  
6 Clive Crescent  
London E14 2BG  
Telephone 0207264 7467



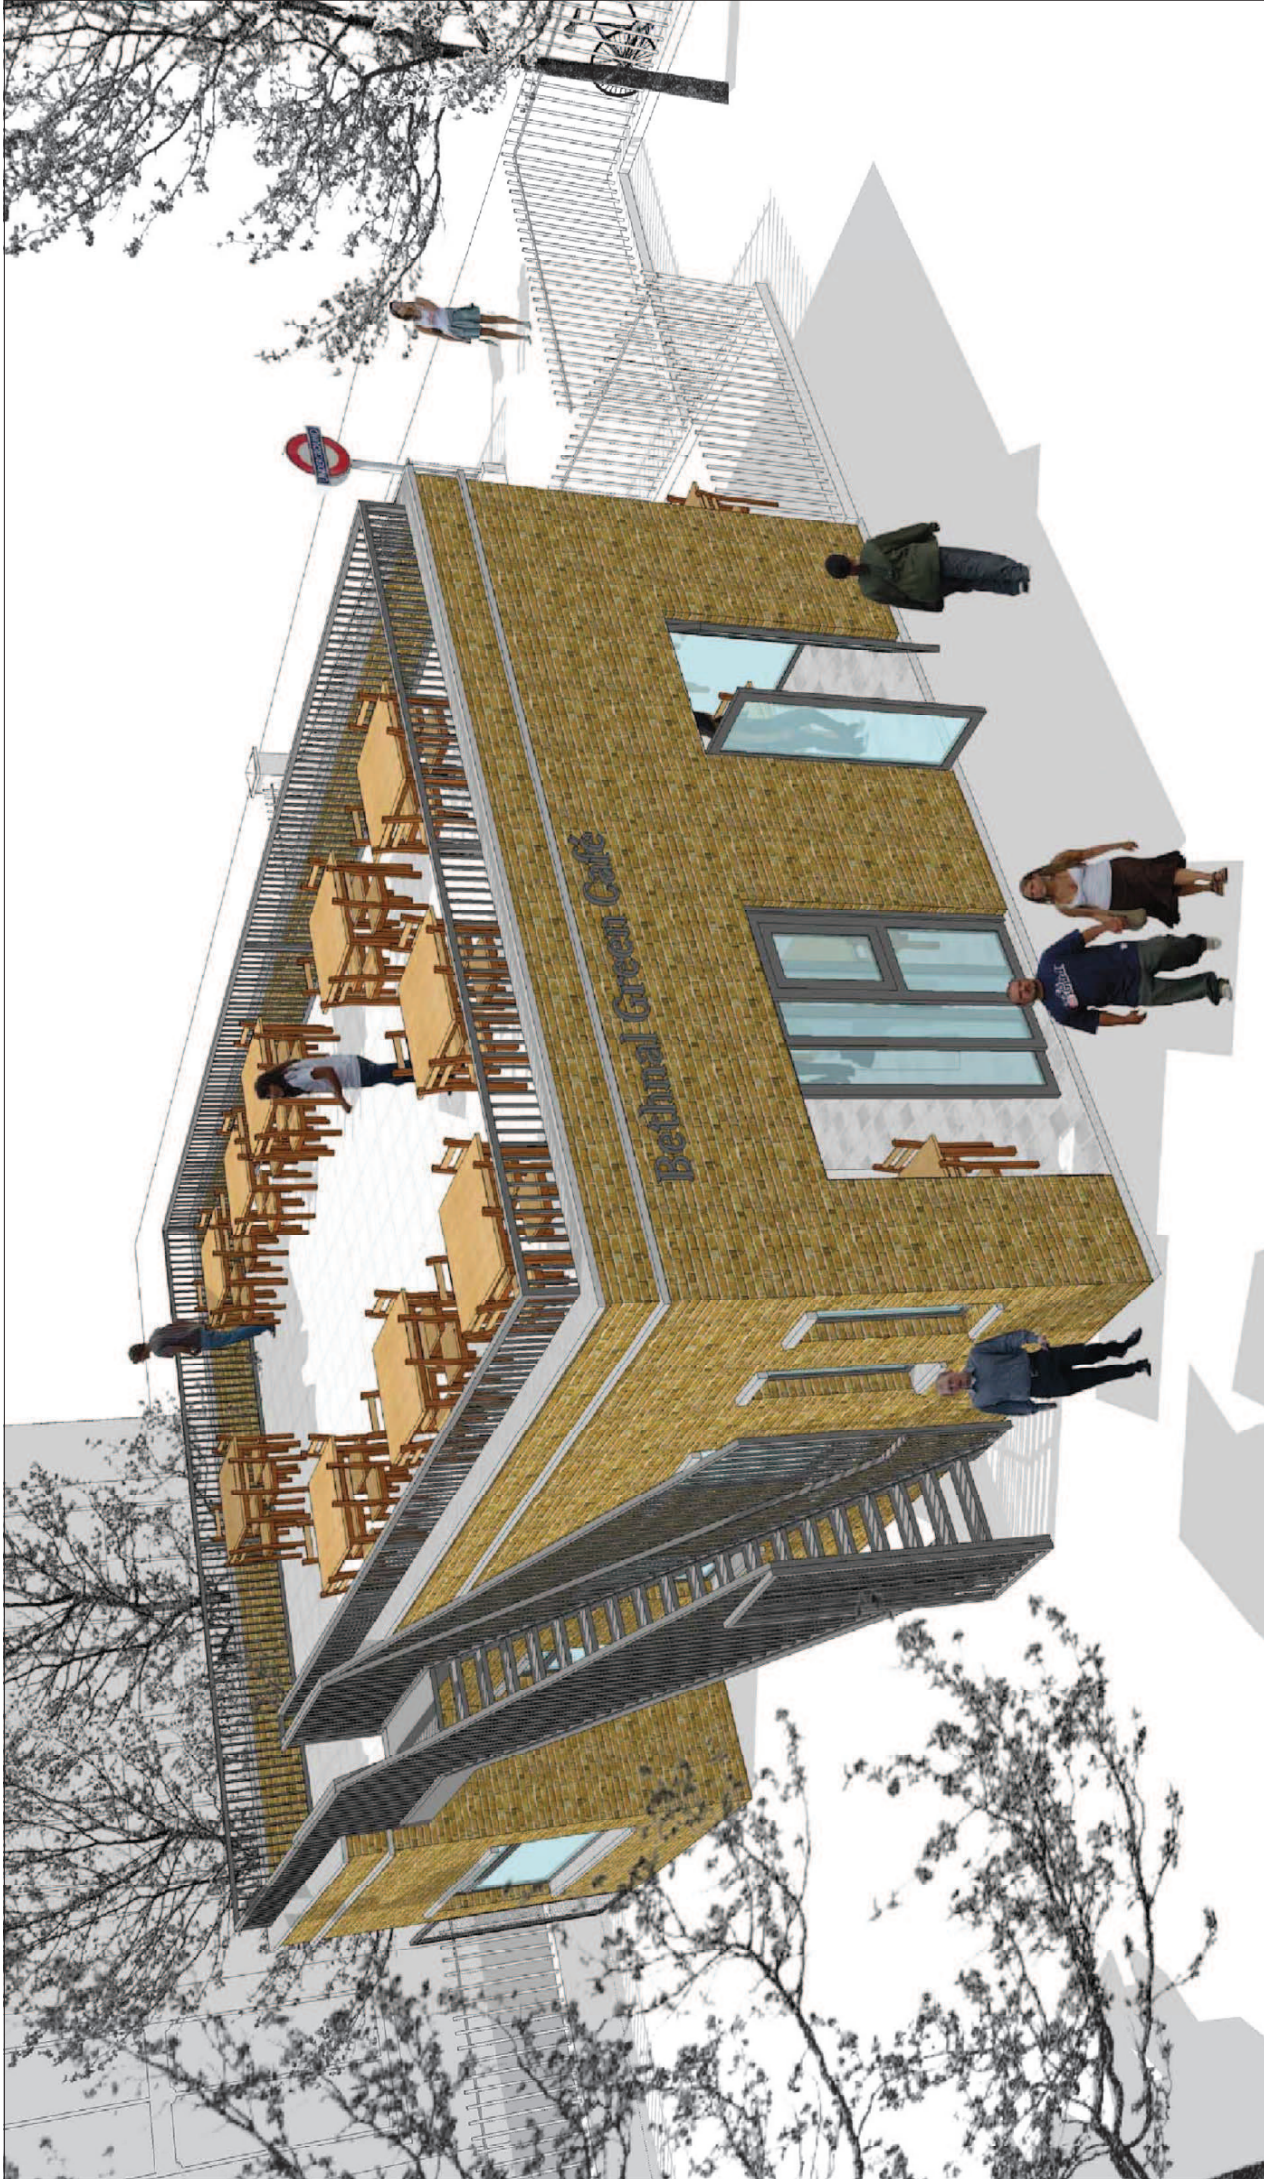

Bethnal Green Gardens (Toilet Site Project)  
Tower Hamlets  
London  
E2 0AT  
Job no. 13.001

3D Visualisation 3  
PA-27  
April 2013

  
Tower Hamlets  
Building and Regeneration Services  
6 Clive Crescent  
London E14 2BG  
Telephone: 0207264 7467

# Planning Application