

Appendix 1



* required information

Section 1 of 9

You can save the form at any time and resume it later. You do not need to be logged in when you resume.

System reference

Not Currently In Use

This is the unique reference for this application generated by the system.

Your reference

Resident NYE Request

You can put what you want here to help you track applications if you make lots of them. It is passed to the authority.

Are you an agent acting on behalf of the applicant?

- Yes No

Put "no" if you are applying on your own behalf or on behalf of a business you own or work for.

Applicant Details

First name

Daniel

Family name

Bernardi

E-mail address

[REDACTED]

Main telephone number

[REDACTED]

Include country code.

Other telephone number

[REDACTED]

- Indicate here if you would prefer not to be contacted by telephone

Are you:

- Applying as a business or organisation, including as a sole trader
 Applying as an individual

A sole trader is a business owned by one person without any special legal structure. Applying as an individual means you are applying so you can be employed, or for some other personal reason, such as following a hobby.

Applicant Business

Is your business registered in the UK with Companies House?

- Yes No

Registration number

08902827

Business name

B & B Restaurants Ltd

If your business is registered, use its registered name.

VAT number

- not yet

Put "none" if you are not registered for VAT.

Legal status

Private Limited Company

Continued from previous page...

Your position in the business

Home country

The country where the headquarters of your business is located.

Registered Address

Address registered with Companies House.

Building number or name

Street

District

City or town

County or administrative area

Postcode

Country

Section 2 of 9

APPLICATION DETAILS ([See also guidance on completing the form, general notes and note 1](#))

Have you had any previous or maiden names?

- Yes No

Your date of birth

Applicant must be 18 years of age or older

National Insurance number

This box need not be completed if you are an individual not liable to pay UK national insurance.

Place of birth

Correspondence Address

Is the address the same as (or similar to) the address given in section one?

- Yes No

If "Yes" is selected you can re-use the details from section one, or amend them as required. Select "No" to enter a completely new set of details.

Building number or name

Street

District

City or town

County or administrative area

Postcode

Country

Continued from previous page...

Additional Contact Details

Are the contact details the same as (or similar to) those given in section one?

If "Yes" is selected you can re-use the details from section one, or amend them as required. Select "No" to enter a completely new set of details.

- Yes No

E-mail

Telephone number

Other telephone number

Section 3 of 9

THE PREMISES

I, the proposed user, hereby give notice under section 100 of the Licensing Act 2003 of my proposal to carry out a temporary activity at the premises described below.

Give the address of the premises where you intend to carry on the licensable activities or if it has no address give a detailed description (including the Ordnance Survey references). [\(See also guidance on completing the form, note 2\)](#)

Does the premises have an address?

- Yes No

Address

Is the address the same as (or similar to) the address given in section one?

If "Yes" is selected you can re-use the details from section one, or amend them as required. Select "No" to enter a completely new set of details.

- Yes No

Building number or name

Street

District

City or town

County or administrative area

Postcode

Country

Does a premises licence or club premises certificate have effect in relation to the premises (or any part of the premises)?

- Neither Premises licence Club premises certificate

Premises licence number

Location Details

Provide further details about the location of the event

We would like to celebrate NYE with dinner and drinks in the restaurant, but be allowed to continue later into the night than usual.

Continued from previous page...

State the times during the event period that you propose to carry on licensable activities (give times in 24 hour clock)

11:00-11:00

[\(see also guidance on completing the form, note 9\)](#)

State the maximum number of people at any one time that you intend to allow to be present at the premises during the times when you intend to carry on licensable activities, including any staff, organisers or performers

250

Note that the maximum number of people cannot exceed 499.

[\(see also guidance on completing the form, note 10\)](#)

If the licensable activities will include the supply of alcohol, state whether the supplies will be for consumption on or off the premises, or both

[\(see also guidance on completing the form, note 11\):](#)

- On the premises only
- Off the premises only
- Both

Section 5 of 9

RELEVANT ENTERTAINMENT [\(See also guidance on completing the form, note 12\)](#)

State if the licensable activities will include the provision of relevant entertainment. If so, state the times during the event period that you propose to provide relevant entertainment

DJs and possibly a bag-pipe player or other live music.

Section 6 of 9

PERSONAL LICENCE HOLDERS [\(See also guidance on completing the form, note 13\)](#)

Do you currently hold a valid personal licence?

- Yes
- No

Provide the details of your personal licence below.

Issuing licensing authority

Licence number

Date of issue / /
dd mm yyyy

Date of expiry / /
dd mm yyyy

Continued from previous page... Any further relevant details

Section 7 of 9

PREVIOUS TEMPORARY EVENT NOTICES [\(See also guidance on completing the form, note 14\)](#)

Have you previously given a temporary event notice in respect of any premises for events falling in the same calendar year as the event for which you are now giving this temporary event notice?

Yes No

Have you already given a temporary event notice for the same premises in which the event period:

a) Ends 24 hours or less before; or Yes No

b) Begins 24 hours or less after the event period proposed in this notice?

Section 8 of 9

ASSOCIATES AND BUSINESS COLLEAGUES [\(See also guidance on completing the form, note 15\)](#)

Has any associate of yours given a temporary event notice for an event in the same calendar year as the event for which you are now giving a temporary event notice?

Yes No

Has any associate of yours already given a temporary event notice for the same premises in which the event period:

a) Ends 24 hours or less before; or Yes No

b) Begins 24 hours or less after the event period proposed in this notice?

Has any person with whom you are in business carrying on licensable activities given a temporary event notice for an event in the same calendar year as the event for which you are now giving a temporary event notice?

Yes No

Continued from previous page...

Has any person with whom you are in business carrying on licensable activities already given a temporary event notice for the same premises in which the event period:

Yes No

a) Ends 24 hours or less before; or
b) Begins 24 hours or less after the event period proposed in this notice?

Section 9 of 9

CONDITION [\(See also guidance on completing the form, note 17\)](#)

It is a condition of this temporary event notice that where the relevant licensable activities described in Sections 4 and 5 above include the supply of alcohol that all such supplies are made by or under the authority of the premises user.

PAYMENT DETAILS

This fee must be paid to the authority. If you complete the application online, you must pay it by debit or credit card.
This formality requires a fixed fee of £21

DECLARATION [\(See also guidance on completing the form, note 18\)](#)

- * The information contained in this form is correct to the best of my knowledge and belief
- * I understand that it is an offence:
 - * (i) to knowingly or recklessly make a false statement in connection with this temporary event notice and that a person is liable on conviction for such an offence to a fine up to level 5 on the standard scale; and
 - * (ii) to permit an unauthorised licensable activity to be carried on at any place and that a person is liable on conviction for any such offence to a fine not exceeding £20,000, or to imprisonment for a term not exceeding six months, or to both

* For completion by the Licensing Authority

* I acknowledge receipt of this temporary event notice

* SIGNATURE _____ On behalf of the Licensing Authority NAME OF OFFICER _____
DATE _____

Ticking this box indicates you have read and understood the above declaration

This section should be completed by the applicant, unless you answered "Yes" to the question "Are you an agent acting on behalf of the applicant?"

Full name

Capacity

Date / /
dd mm yyyy

Continued from previous page...

Once you're finished you need to do the following:

1. Save this form to your computer by clicking file/save as...
2. Go back to <https://www.gov.uk/apply-for-a-licence/temporary-event-notice/tower-hamlets/apply-1> to upload this file and continue with your application.


Don't forget to make sure you have all your supporting documentation to hand.

OFFICE USE ONLY

Applicant reference number	<input type="text" value="Resident NYE Request"/>
Fee paid	<input type="text"/>
Payment provider reference	<input type="text"/>
ELMS Payment Reference	<input type="text"/>
Payment status	<input type="text"/>
Payment authorisation code	<input type="text"/>
Payment authorisation date	<input type="text"/>
Date and time submitted	<input type="text"/>
Approval deadline	<input type="text"/>
Error message	<input type="text"/>
Is Digitally signed	<input type="checkbox"/>

< Previous [1](#) [2](#) [3](#) [4](#) [5](#) [6](#) [7](#) [8](#) [9](#) Next >


Appendix 2

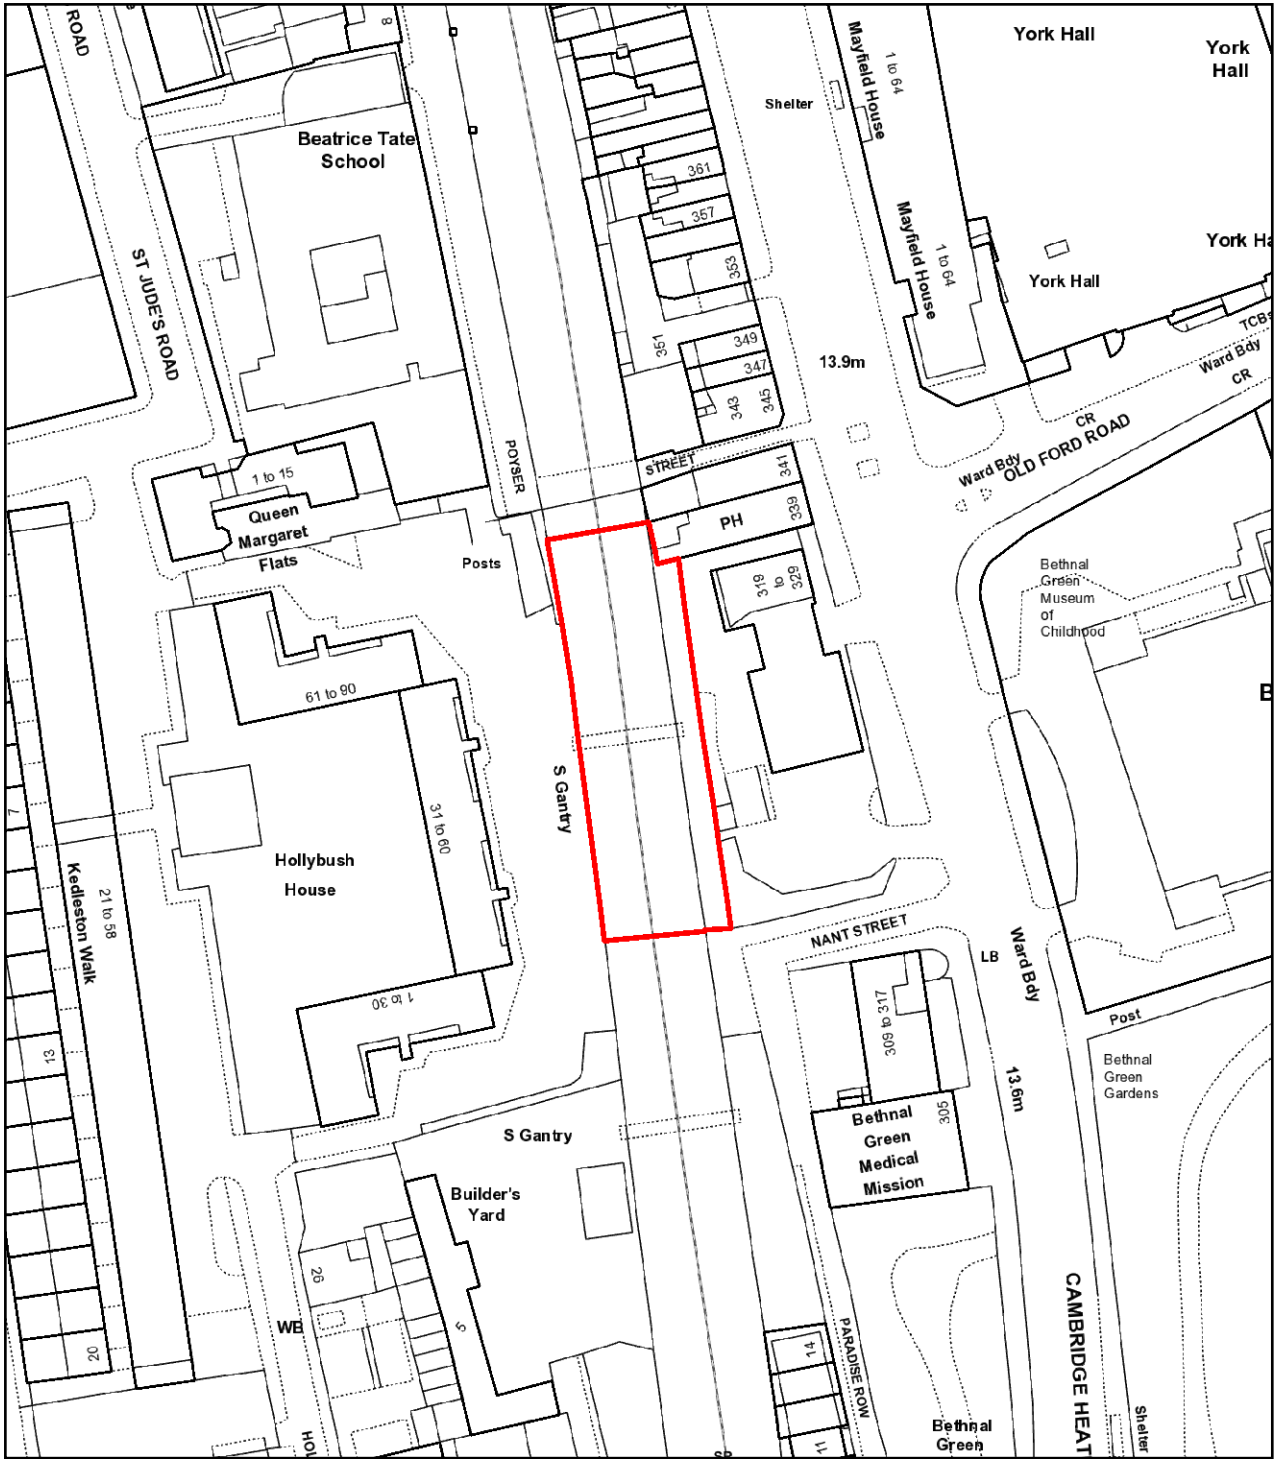


Arch 252 Paradise Row



Scale 1:1153

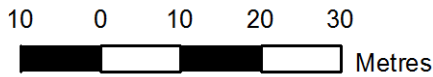

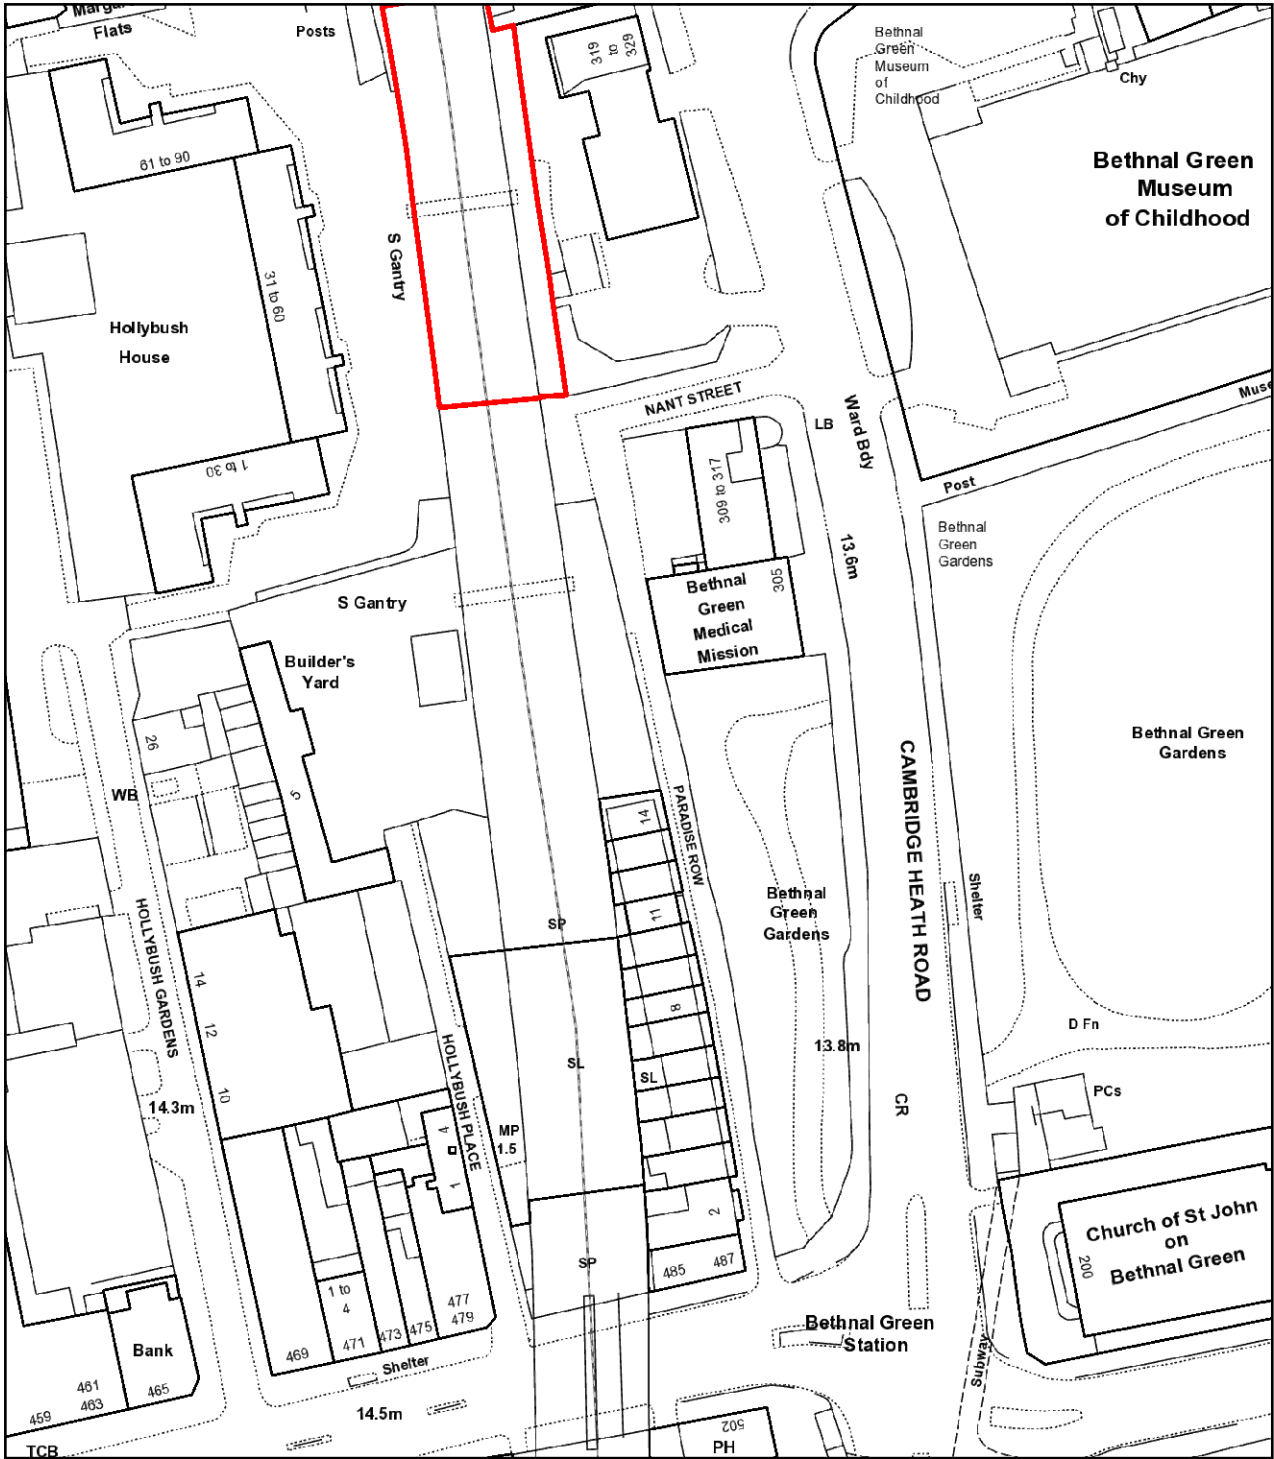

Arch 252 Paradise Row



Scale 1:1153

10 0 10 20 30



Metres



Appendix 3

**(B & B Restaurants)
Arch 252
Paradise Row
London
E2 9LE**

Licensable Activities authorised by the licence

The sale by retail of alcohol
The provision of late night refreshment
The provision of regulated entertainment

See the attached licence for the licence conditions

Signed by

John McCrohan 
Trading Standards and Licensing Manager

Date: 13th May 2014

Amended by minor variation in relation to plans 23/10/2014



Part A - Format of premises licence

Premises licence number

18403

Part 1 - Premises details

Postal address of premises, or if none, ordnance survey map reference or description

(B & B Restaurants)
Arch 252
Paradise Row

Post town

London

Post code

E2 9LE

Telephone number

None

Where the licence is time limited the dates

Not applicable

Licensable activities authorised by the licence

The sale by retail of alcohol
The provision of late night refreshment
The provision of regulated entertainment

The times the licence authorises the carrying out of licensable activities

Supply of Alcohol (on premises only)

- Monday to Thursday from 11:00hrs to 23:30hrs
- Friday to Saturday from 11:00hrs to 00:00hrs (midnight)
- Sunday from 10:30hrs to 23:30hrs

Late Night Refreshment (indoors)

- Monday to Sunday from 23:00hrs to 23:30hrs

The provision of regulated entertainment in the form of live music (both indoors and outdoors)

- Monday to Sunday from 11:00hrs to 23:00hrs

The provision of regulated entertainment in the form of recorded music (indoors)

- Monday to Sunday from 09:30hrs to 23:30hrs

The opening hours of the premises

- Monday to Thursday from 09:30hrs to 00:00hrs (midnight)
- Friday to Saturday from 09:30hrs to 00:30hrs (the following day)
- Sunday from 09:30hrs to 23:00hrs

Where the licence authorises supplies of alcohol whether these are on and/ or off supplies

On sales only

Part 2

Name, (registered) address, telephone number and email (where relevant) of holder of premises licence

B & B Restaurants Ltd.
53 Fore Street
London
EC2Y 8AX

Registered number of holder, for example company number, charity number (where applicable)

Registered Number: 08902827

Name, address and telephone number of designated premises supervisor where the premises licence authorises the supply of alcohol

Daniel Bernardi



Personal licence number and issuing authority of personal licence held by designated premises supervisor where the premises licence authorises for the supply of alcohol

Licence Number: LBH-PER-N-1038
Issuing Authority: London Borough of Hackney

Annex 1 - Mandatory conditions

No supply of alcohol may be made under the premises licence-

- a) at a time where there is no designated premises supervisor in respect of the premises licence, or
- b) at a time when the designated premises supervisor does not hold a personal licence or his personal licence is suspended

Every supply of alcohol under the premises licence must be made or authorised by a person who holds a personal licence

1.

- (1) The responsible person shall take all reasonable steps to ensure that staff on relevant premises do not carry out, arrange or participate in any irresponsible promotions in relation to the premises.
- (2) In this paragraph, an irresponsible promotion means any one or more of the following activities, or substantially similar activities, carried on for the purpose of encouraging the sale or supply of alcohol for consumption on the premises in a manner which carries a significant risk of leading or contributing to crime and disorder, prejudice to public safety, public nuisance, or harm to children—
 - (a) games or other activities which require or encourage, or are designed to require or encourage, individuals to;
 - (i) drink a quantity of alcohol within a time limit (other than to drink alcohol sold or supplied on the premises before the cessation of the period in which the responsible person is authorised to sell or supply alcohol), or
 - (ii) drink as much alcohol as possible (whether within a time limit or otherwise);
 - (b) provision of unlimited or unspecified quantities of alcohol free or for a fixed or discounted fee to the public or to a group defined by a particular characteristic (other than any promotion or discount available to an individual in respect of alcohol for consumption at a table meal, as defined in section 159 of the Act);
 - (c) provision of free or discounted alcohol or any other thing as a prize to encourage or reward the purchase and consumption of alcohol over a period of 24 hours or less;

- (d) provision of free or discounted alcohol in relation to the viewing on the premises of a sporting event, where that provision is dependent on;
 - (i) the outcome of a race, competition or other event or process, or
 - (ii) the likelihood of anything occurring or not occurring;
 - (e) selling or supplying alcohol in association with promotional posters or flyers on, or in the vicinity of, the premises which can reasonably be considered to condone, encourage or glamorise anti-social behaviour or to refer to the effects of drunkenness in any favourable manner.
2. The responsible person shall ensure that no alcohol is dispensed directly by one person into the mouth of another (other than where that other person is unable to drink without assistance by reason of a disability).
 3. The responsible person shall ensure that free tap water is provided on request to customers where it is reasonably available.
 4.
 - (1) The premises licence holder or club premises certificate holder shall ensure that an age verification policy applies to the premises in relation to the sale or supply of alcohol.
 - (2) The policy must require individuals who appear to the responsible person to be under 18 years of age (or such older age as may be specified in the policy) to produce on request, before being served alcohol, identification bearing their photograph, date of birth and a holographic mark.
 5. The responsible person shall ensure that;
 - (a) where any of the following alcoholic drinks is sold or supplied for consumption on the premises (other than alcoholic drinks sold or supplied having been made up in advance ready for sale or supply in a securely closed container) it is available to customers in the following measures—
 - (i) beer or cider: ½ pint;
 - (ii) gin, rum, vodka or whisky: 25 ml or 35 ml; and
 - (iii) still wine in a glass: 125 ml; and
 - (b) customers are made aware of the availability of these measures.

Annex 2 - Conditions consistent with the operating Schedule

1. A clear and legible notice outside the premises indicating the normal hours under the terms of the premises license during which licensable activities are permitted;
2. The maximum occupancy of the building or venue at any one time will be restricted once we have a final floor plan including furniture. We will ask the fire authorities to verify this;
3. The number of persons admitted to the premises on any one occasion shall not exceed the maximum occupancy;
4. We will regularly count heads, checking the number of people entering and leaving the premises and ensure that steps are taken so that, once the maximum occupancy is reached, no further persons are admitted;
5. As far as is practical, that persons on or leaving the Premises will be reminded to conduct themselves in an orderly manner and do not in any way cause annoyance to residents or persons passing by;
6. Clear and conspicuous notices warning of potential criminal activity (such as bicycle and bag and mobile phone theft) within the premises that may target patrons of the premises will be displayed;
7. CCTV capable of covering the entrance to the premises in suitable positions will be provided to enhance the safety of patrons and staff where deemed appropriate;
8. The CCTV system shall incorporate a recording facility and any recordings shall be retained and stored in a suitable and secure manner for a minimum of 31 days. A system shall be in place to maintain the quality of the recorded image and a complete audit trail maintained. The system will comply with other essential legislation, and all signs as required will be clearly displayed. The system will be maintained and fully operational throughout the hours that the premises are open for any licensable activity;
9. There must be someone on the premises, who can download the CCTV images and present them on request by a police officer or other responsible authority,
10. A written zero tolerance drugs policy will be in force at the premises with the objective of securing, as far as reasonably practicable, the safety of patrons and others attending the premises;

11. To prevent the sale of alcohol to persons under the age of 18 years, suitable proof of age from young people attempting to purchase alcohol will be required;
12. Bar staff will be suitably trained to prevent the sale of alcohol to under 18's and patrons who are already inebriated;
13. Regular glass and bottle collection will be undertaken throughout the premises;
14. Patrons will not be permitted to leave the premises with any glass or bottles that belong to the premises;
15. A log book or recording system shall be kept upon the premises in which shall be entered particulars of inspections made; those required to be made by Statute, and information compiled to comply with any public safety condition attached to the premises license that requires the recording of such information. The logbook shall be kept available and produced for inspection when required by persons authorised by the Licensing Act 2003 or associated legislation;
16. A log book shall be kept at the premises, and made available on request to an authorised officer of the Council or the Police, which will record the following:
 - i. All crimes reported to the venue
 - ii. All ejections of patrons
 - iii. Any complaints received
 - iv. Any incidents of disorder
 - v. All seizures of drugs or offensive weapons
 - vi. Any faults in the CCTV system
 - vii. Any refusal of the sale of alcohol
 - viii. Any visit by a relevant authority or emergency service
17. Adequate access is provided for emergency vehicles;
18. All parts of the premises and all fittings and apparatus therein, door fastenings and notices and the seating, lighting, heating, electrical, ventilation, sanitary accommodation, washing facilities and other installations, will be maintained at all times in good order and in a safe condition;
19. At least one qualified first-aider will be present on the premises during the whole time the premises are made available for regulated entertainment;
20. Noise or vibration will not emanate from the premises such as to cause persons in the neighbourhood to be unreasonably disturbed.

- (i) Before 11pm – Noise emanating from the premises will not be clearly distinguishable above other noise.
 - (ii) After 11pm – Noise emanating from the premises will not be distinguishable above background levels of noise.
- 21. The volume of amplified sound used in connection with the entertainment provided shall at all times be under the control of the Licensee/Management and the controlling mechanism shall be operated from a part of the Premises not accessible to the public;
- 22. Noise levels within the premises resulting from the operation of any musical instrument or amplified equipment will be regulated so as to protect the hearing of any employee therein in accordance with current standards;
- 23. Prominent, clear and legible notices will be displayed at all exits requesting the public to respect the needs of local residents and to leave the premises and the area quietly;
- 24. The placing of refuse, such as bottles, into receptacles outside the premises takes place at times that will prevent disturbance to nearby properties;
- 25. Deliveries of kegs, bottles, food or other materials necessary for the operation of the business will be carried out at such a time or in such a manner as to prevent nuisance and disturbance to nearby residents;
- 26. The Licensee will ensure that staff who arrive early morning or depart late at night when the business has ceased trading conduct themselves in such a manner to avoid causing disturbance to nearby residents;
- 27. The handling of beer kegs, bottles and other similar items will not take place in the late evening, at night and during the early morning, when the noise generated could cause a nuisance, particularly outside buildings;
- 28. The movement of bins and rubbish outside the premises will be kept to a minimum after 11.00pm. This will help to reduce the levels of noise produced by the premises.
- 29. All the rubbish produced by the premises will be stored securely in a designated area or in a bin with a tight fitting lid. This will help prevent litter being blown around;
- 30. We will not allow unaccompanied children less than 16 years of age in the premises;

31. We will not sell alcohol to children under the age of 18 at any time. All staff will be suitably trained to request valid ID where there is any question whatsoever of a customer's age;
32. An exception to drinking alcohol is provided for an accompanied individual aged 16 or 17 where the alcohol is beer, wine or cider to be consumed at a table meal. This will be treated on a case by case basis following a discussion with the children's parents or guardians;
33. Clear signage is to be displayed prominently and maintained at all exits of the premises requiring patrons to leave and enter the premises and area quietly out of respect for local residents;
34. No customer drinking in the Premises external area after 22:00hrs;
35. No more than 10 smokers to smoke in the external areas after 22:00hrs

Annex 3 - Conditions attached after a hearing by the licensing authority

Not applicable

Annex 4 - Plans

The plans are those submitted to the licensing authority on 8th October 2014 – Ground Floor and Mezzanine (Drawing No: BC 101 / June 2014 / Job No: NS076)



Part B - Premises licence summary

Premises licence number

18403

Premises details

Postal address of premises, or if none, ordnance survey map reference or description

(B & B Restaurants)
Arch 252
Paradise Row

Post town

London

Post town

E2 9LE

Telephone number

None

Where the licence is time limited the dates

Not applicable

Licensable activities authorised by the licence

The sale by retail of alcohol
The provision of late night refreshment
The provision of regulated entertainment

The times the licence authorises the carrying out of licensable activities

Supply of Alcohol (on premises only)

- Monday to Thursday from 11:00hrs to 23:30hrs
- Friday to Saturday from 11:00hrs to 00:00hrs (midnight)
- Sunday from 10:30hrs to 23:30hrs

Late Night Refreshment (indoors)

- Monday to Sunday from 23:00hrs to 23:30hrs

The provision of regulated entertainment in the form of live music (both indoors and outdoors)

- Monday to Sunday from 11:00hrs to 23:00hrs

The provision of regulated entertainment in the form of recorded music (indoors)

- Monday to Sunday from 09:30hrs to 23:30hrs

The opening hours of the premises

- Monday to Thursday from 09:30hrs to 00:00hrs (midnight)
- Friday to Saturday from 09:30hrs to 00:30hrs (the following day)
- Sunday from 09:30hrs to 23:00hrs

Name, (registered) address of holder of premises licence

B & B Restaurants Ltd.
53 Fore Street
London
EC2Y 8AX

Where the licence authorises supplies of alcohol whether these are on and / or off supplies

On sales only

Registered number of holder, for example company number, charity number (where applicable)

08902827

Name of designated premises supervisor where the premises licence authorises for the supply of alcohol

Daniel Bernardi

State whether access to the premises by children is restricted or prohibited

No unaccompanied children less than 16 years of age in the premises

Appendix 4

Kathy Driver

From: Ian Wareing
Sent: 15 December 2014 10:57
To: Licensing
Cc: 'Alan.D.Cruickshank@met.pnn.police.uk'; 'daniel@residentlondon.com'
Subject: TEN 81553 B&B Restaurant Arch 252 Paradise Row **Representation**

Follow Up Flag: Follow up
Flag Status: Completed

Dear Sir/Madam, please accept this email as representation against the above TEN. The applicants have applied for live and recorded music including a DJ from 11.00 on the 31/12/2014 until 11.00 on the 2/1/2015. This equates to 48hrs of potential Public Nuisance that is to be suffered by nearby residents situated only 20-30m away.

The hours sought are excessive and it is recommended that this application be refused.

Regards,

Ian

Ian Wareing
Technical Officer
Pollution Team
Environmental Protection
Environmental Health
2nd Floor
Gladstone Place Offices
1 Ewart Place
London
E3 5EQ

020 7364 5008

ian.wareing@towerhamlets.gov.uk

Appendix 5

John McCrohan
LBTH Licensing
Toby Club
Vawdrey Close
E1 4AU

HT - Tower Hamlets Borough

Licensing Office
Limehouse Police Station
27 West India Dock Road &
5 Birchfield Street
E14 8EZ

Telephone: 0207 275 4911

Facsimile:

Email:

Alan.D.Cruickshank@met.pnn.police
.uk

www.met.police.uk

Your ref:

Our ref:

17 December 2014

Dear Mr McCrohan

Temporary Event Notice (31st December 2014 - 2nd January 2015)

Resident of Paradise Row, Arch 252 Paradise Row, E2 9LE

Please accept this letter as notification that the police as a responsible authority wish to object to this application on the following two licensing objectives

The prevention of crime and disorder

The prevention of public nuisance

New Year's Eve is one of the busiest evenings for the Metropolitan Police and all emergency services, where our resources can be stretched to the limit.

The applicant has applied for a TEN on the 31st December 2014 to the 2nd January from 1100 - 1100(48 hours)

I have since spoken with the applicant and he was under the belief that the government had granted a 24 hr extension to all licensed premises on NYE.. This is not the case.

. I have tried to negotiate hours but on my last phone call he was too busy to speak to me, as he was beginning to get customers (Wed 17th Dec around 1410) I therefore have no option but to object to the present application.

The hours are exceedingly extensive. To remain open for this length of time can only have a negative effect on the nearby residents. It will attract many people from other nearby venues who will have already been drinking. To remain constantly open for 48 hours can only result in disorder.

Are the bar staff really going to cope with such extended hours?

There is no mention of how many SIA staff they will employ

Will they allow people to stand outside with drinks? The noise from these revellers would certainly create a public nuisance

Will there be food throughout these late hours?

As I've indicated, police resources are stretched at this time of year and a venue that is open for 48 hours can only increase the likelihood of disorder. People get heavily intoxicated and will staff have time to comply with the Licensing Act and refuse service to these people?

A small incident can quickly turn into something serious and will the staff be able to cope with this?

Finally, by asking for such an extension I do not believe the applicant is taking his seriously his licensing objectives in promoting the prevention of crime and disorder and the prevention of public nuisance.

I ask the committee to refuse this application.

Alan Cruickshank PC 189HT