

# Appendix 1

**Postal Address**

(Spice Hut)  
220 Mile End Road  
London  
E1 4LJ

**Licensable Activities authorised by the licence**

The provision of late night refreshment

**See the attached licence for the licence conditions**

**Signed by**

**John Cruse** \_\_\_\_\_  
**Team Leader Licensing**

**Date: 30 November 2005**



**Part A - Format of premises licence**

Premises licence number

10322

**Part 1 - Premises details**

**Postal address of premises, or if none, ordnance survey map reference or description**

220 Mile End Road

**Post town**

London

**Post code**

E1 4LJ

**Telephone number**

**Where the licence is time limited the dates**

N/A

**Licensable activities authorised by the licence**

The provision of late night refreshment

**The times the licence authorises the carrying out of licensable activities**

**Late Night Refreshment**

- On Monday to Sunday, 23:00 hrs to 01:00 hrs

**The opening hours of the premises**

- On Monday to Sunday, 10:30 hrs to 01:30 hrs

**Where the licence authorises supplies of alcohol whether these are on and/ or off supplies**

N/A

**Part 2**

**Name, (registered) address, telephone number and email (where relevant) of holder of premises licence**

Mr Shahab Uddin

[REDACTED]  
[REDACTED]  
[REDACTED]  
[REDACTED]

**Registered number of holder, for example company number, charity number (where applicable)**

N/A

**Name, address and telephone number of designated premises supervisor where the premises licence authorises the supply of alcohol**

N/A

**Personal licence number and issuing authority of personal licence held by designated premises supervisor where the premises licence authorises for the supply of alcohol**

N/A

## **Annex 1 - Mandatory conditions**

## **Annex 2 - Conditions consistent with the operating Schedule**

1. Notices to be displayed at the entrance/exit requesting customers to leave quietly and respect the neighbours

## **Annex 3 - Conditions attached after a hearing by the licensing authority**

N/A

## **Annex 4 - Plans**

The plans are those submitted to the licensing authority on the following date:

26 October 2005



*Licensing Act 2003*

**Part B - Premises licence summary**

**Premises licence number**

10322

**Premises details**

**Postal address of premises, or if none, ordnance survey map reference or description**

220 Mile End Road

**Post town**

London

**Post code**

E1 4LJ

**Telephone number**

██████████

Where the licence is time limited  
the dates

N/A

Licensable activities authorised by  
the licence

The provision of late night refreshment

The times the licence authorises the carrying out of licensable activities	<p><b>Late Night Refreshment</b></p> <ul style="list-style-type: none"> <li>On Monday to Sunday, 23:00 hrs to 01:00 hrs</li> </ul> <p>See Full Licence for Details</p>
The opening hours of the premises	<ul style="list-style-type: none"> <li>On Monday to Sunday, 10:30 hrs to 01:30 hrs</li> </ul> <p>See Full Licence for Details</p>

Name, (registered) address of holder of premises licence	<p>Mr Shahab Uddin</p> <p>[REDACTED]</p> <p>[REDACTED]</p> <p>[REDACTED]</p> <p>[REDACTED]</p>
--	--

Where the licence authorises supplies of alcohol whether these are on and / or off supplies	N/A
---	-----

Registered number of holder, for example company number, charity number (where applicable)	N/A
--	-----

Name of designated premises supervisor where the premises licence authorises for the supply of alcohol	N/A
--	-----

State whether access to the premises by children is restricted or prohibited	No
--	----

# Appendix 2



247130

21st May 2014

Dear Sir/Madame

**RE: Notice of Application to vary the late Night Refreshment Licensing hours under the Licensing Act 2003**

Please find enclosed documents relating to the application made to London Borough of Tower Hamlets Licensing Section for the variation to the existing Late Night Refreshment Provision, for

Spice Hut  
220 Mile End Road  
London E1 4LJ  
(Licence Number 10322)

Kind Regards



Azim Mannan  
Architect  
For and On behalf of  
Tracelines Architectural Services Ltd

82469





This form should be completed and forwarded to: Licensing Section, Mulberry Place (AH), PO Box 55739, 5 Clove Crescent, London E14 1BY with a cheque for the correct fee, made payable to the London Borough of Tower Hamlets.  
[http://www.towerhamlets.gov.uk/content\\_pages/pay\\_it.aspx](http://www.towerhamlets.gov.uk/content_pages/pay_it.aspx)

Or alternatively from <http://www.towerhamlets.gov.uk/> under 'Online Services'

**Application to vary a premises licence under the Licensing Act 2003**

**PLEASE READ THE FOLLOWING INSTRUCTIONS FIRST**

Before completing this form please read the guidance notes at the end of the form. If you are completing this form by hand please write legibly in block capitals. In all cases ensure that your answers are inside the boxes and written in black ink. Use additional sheets if necessary. You may wish to keep a copy of the completed form for your records.

~~1/1/12~~ Mr Shahab Uddin (Insert name(s) of applicant)

Being the premises licence holder, apply to vary a premises licence under section 34 of the Licensing Act 2003 for the premises described in Part 1 below.

Premises Licence number **10322**

**Part 1 – Premises details**

Postal address of premises or, if none, ordnance survey map reference or description	
220 Mile End Road London	
Post town <b>London</b>	Post code <b>E1 4LJ</b>



Telephone number at premises (if any)	<b>[REDACTED]</b>
Non-domestic rateable value of premises	<b>£ 11000</b>

**Part 2 - Applicant details**

Daytime contact telephone number			
E-mail address (optional)			
Current postal address If different from premises address			
Post Town		Postcode	

**Part 3 - Variation**

Do you want the proposed variation to have effect as soon as possible? Please tick yes

If not, when do you want the variation to take effect from?

Day	Month	Year

Please describe briefly the nature of the proposed variation (please see guidance note1)

Variation to extend the existing Late Night Refreshment Licence ( 10322) from 23.00 hrs - 01.00 hrs to 23.00 hrs to 02.00 hrs

If your proposed variation would mean that 5,000 or more people are expected to attend the premises at any one time, please state the number expected to attend

n/a

## Part 4 Operating Schedule

Please complete those parts of the Operating Schedule below which would be subject to change if this application to vary is successful.

### Provision of regulated entertainment

- Please tick  yes
- a) plays (if ticking yes, fill in box A)
  - b) films (if ticking yes, fill in box B)
  - c) indoor sporting events (if ticking yes, fill in box C)
  - d) boxing or wrestling entertainment (if ticking yes, fill in box D)
  - e) live music (if ticking yes, fill in box E)
  - f) recorded music (if ticking yes, fill in box F)
  - g) performances of dance (if ticking yes, fill in box G)
  - h) anything of a similar description to that falling within (e), (f) or (g)  
(if ticking yes, fill in box H)

Provision of late night refreshment (if ticking yes, fill in box I)

Supply of alcohol (if ticking yes, fill in box J)

**In all cases complete boxes K, L and M**

**A**

<b>Plays</b> Standard days and timings (please read guidance note 6)			<b>Will the performance of a play take place indoors or outdoors or both - please tick (please read guidance note 2)</b>	Indoors		
Day	Start	Finish		Outdoors		
Mon			<b>Please give further details here (please read guidance note 3)</b>	Both		
Tue						
Wed				<b>State any seasonal variations for performing plays (please read guidance note 4)</b>		
Thur						
Fri				<b>Non standard timings. Where you intend to use the premises for performance of plays at different times to those listed in the column on the left, please list (please read guidance note 5)</b>		
Sat						
Sun						

**B**

<b>Films</b> Standard days and timings (please read guidance note 6)			<b>Will the exhibition of a film take place indoors or outdoors or both - please tick (please read guidance note 2)</b>	Indoors		
Day	Start	Finish		Outdoors		
Mon			<b>Please give further details here (please read guidance note 3)</b>	Both		
Tue						
Wed				<b>State any seasonal variations for exhibition of films (please read guidance note 4)</b>		
Thur						
Fri				<b>Non standard timings. Where you intend to use the premises for exhibition of films at different times to those listed in the column on the left, please list (please read guidance note 5)</b>		
Sat						
Sun						

**C**

Indoor sporting events Standard days and timings (please read guidance note 6)			<u>Please give further details here</u> (please read guidance note 3)
Day	Start	Finish	
Mon			<p><u>State any seasonal variations for indoor sporting events</u> (please read guidance note 4)</p> <p><u>Non standard timings. Where you intend to use the premises for indoor sporting events at different times to those listed in the column on the left, please list</u> (please read guidance note 5)</p>
Tue			
Wed			
Thur			
Fri			
Sat			
Sun			

**D**

Boxing or wrestling entertainment Standard days and timings (please read guidance note 6)			Will the Boxing or wrestling entertainment take place indoors or outdoors or both - please tick (please read guidance note 2)	Indoors	
Day	Start	Finish		Outdoors	
Mon			<p><u>Please give further details here</u> (please read guidance note 3)</p> <p><u>State any seasonal variations for boxing or wrestling entertainment</u> (please read guidance note 4)</p> <p><u>Non standard timings. Where you intend to use the premises for boxing or wrestling entertainment at different times to those listed in the column on the left, please list</u> (please read guidance note 5)</p>	Both	
Tue					
Wed					
Thur					
Fri					
Sat					
Sun					

**E**

Live music Standard days and timings (please read guidance note 6)			Will the performance of live music take place indoors or outdoors or both – please tick [Y] (please read guidance note 2)	Indoors		
Day	Start	Finish		Outdoors		
Mon			<b>Please give further details here</b> (please read guidance note 3)	Both		
Tue						
Wed				<b>State any seasonal variations for the performance of live music</b> (please read guidance note 4)		
Thur						
Fri				<b>Non standard timings. Where you intend to use the premises for the performance of live music at different times to those listed in the column on the left, please list</b> (please read guidance note 5)		
Sat						
Sun						

**F**

Recorded music Standard days and timings (please read guidance note 6)			Will the playing of recorded music take place indoors or outdoors or both – please tick [Y] (please read guidance note 2)	Indoors		
Day	Start	Finish		Outdoors		
Mon			<b>Please give further details here</b> (please read guidance note 3)	Both		
Tue						
Wed				<b>State any seasonal variations for playing recorded music</b> (please read guidance note 4)		
Thur						
Fri				<b>Non standard timings. Where you intend to use the premises for the playing of recorded music entertainment at different times to those listed in the column on the left, please list</b> (please read guidance note 5)		
Sat						
Sun						

**G**

<b>Performances of dance</b> Standard days and timings (please read guidance note 6)			<b>Will the performance of dance take place indoors or outdoors or both – please tick [Y]</b> (please read guidance note 2)	Indoors	
				Outdoors	
				Both	
<b>Day</b>	<b>Start</b>	<b>Finish</b>	<b>Please give further details here</b> (please read guidance note 3)		
Mon					
			<b>State any seasonal variations for the performance of dance</b> (please read guidance note 4)		
Tue					
			<b>Non standard timings. Where you intend to use the premises for the performance of dance entertainment at different times to those listed in the column on the left, please list</b> (please read guidance note 5) 5)		
Wed					
Thur					
Fri					
Sat					
Sun					

**H**

<b>Anything of a similar description to that falling within (e), (f) or (g)</b> Standard days and timings (please read guidance note 6)			<b>Please give a description of the type of entertainment you will be providing</b>		
<b>Day</b>	<b>Start</b>	<b>Finish</b>	<b>Please give further details here</b> (please read guidance note 3)		
Mon					
			<b>State any seasonal variations for entertainment of a similar description to that falling within (e), (f) or (g)</b> (please read guidance note 4)		
Tue					
			<b>Non standard timings. Where you intend to use the premises for the entertainment of similar description to that falling within (e), (f) or (g) at different times to those listed in the column on the left, please list</b> (please read guidance note 5)		
Wed					
Thur					
Fri					
Sat					
Sun					



<b>Late night refreshment</b> Standard days and timings (please read guidance note 6)			<b>Will the provision of late night refreshment take place indoors or outdoors or both – please tick (Y) (please read guidance note 2)</b>	Indoors	Y	
Day	Start	Finish		Outdoors		
Mon	23:00	02:00	<b>Please give further details here (please read guidance note 4)</b>  Within the Existing Premises	Both		
Tue	23:00	02:00				
Wed	23:00	02:00		<b>State any seasonal variations for the provision of late night refreshment (please read guidance note 4)</b>  N/A		
Thur	23:00	02:00				
Fri	23:00	02:00		<b>Non standard timings. Where you intend to use the premises for the provision of late night refreshment at different times to those listed in the column on the left, please list (please read guidance note 5)</b>		
Sat	23:00	02:00				
Sun	23:00	02:00				

<b>Supply of alcohol</b> Standard days and timings (please read guidance note 6)			<b>Will the supply of alcohol be for consumption – please tick (Y) (please read guidance note 7)</b>	On the premises		
Day	Start	Finish		Off the premises		
Mon			<b>Please give further details here (please read guidance note 4)</b>	Both		
Tue						
Wed				<b>State any seasonal variations for the supply of alcohol (please read guidance note 4)</b>		
Thur						
Fri				<b>Non standard timings. Where you intend to use the premises for the supply of alcohol at different times to those listed in the column on the left, please list (please read guidance note 5)</b>		
Sat						
Sun						

K

Please highlight any adult entertainment or services, activities, other entertainment or matters ancillary to the use of the premises that may give rise to concern in respect of children (please read guidance note 8)

N/A

**L**

<b>Hours premises are open to the public</b> Standard timings (please read guidance note 6)			<u>State any seasonal variation</u> (please read guidance note 4)
Day	Start	Finish	
Mon	10:30	02:30	<b>Non standard timings. Where you intend to the premises to be open at different times to those listed in the column on the left, please list</b> (please read guidance note 5)
Tue	10:30	02:30	
Wed	10:30	02:30	
Thur	10:30	02:30	
Fri	10:30	02:30	
Sat	10:30	02:30	
Sun	10:30	02:30	

Please identify those conditions currently imposed on the licence which you believe could be removed as a consequence of the proposed variation you are seeking

Please tick yes

- I have enclosed the premises licence
- I have enclosed the relevant part of the premises licence

If you have not ticked on of those boxes please fill in reasons for not including the licence, or part it below

Reasons why I have failed to enclose the premises licence or relevant part of premises licence

## M

Describe any additional steps you intend to take to promote the four licensing objectives as a result of the proposed variation.

### a) General – all four licensing objectives (b,c,d,e) (please read guidance note 9)

The management will put in place controls and effective training of all staff so that they are aware of the premises licence and the requirements to meet the four licensing objectives with particular attention to:

- a/ no drunk and disorderly behaviour on the premises area
- b/ vigilance in preventing the use and sale of illegal drugs at the retail area
- c/ no violent and anti-social behaviour
- d/ no any harm to children

- Keep accurate records of any Misuse of Late night licences activities or any Anti social activities.
- Maintain good working relationship with Police and inform the authority of any Anti social activities.
- Always have designated premises supervisor to be allocated in the day-to-day control of the premises, to provide good training for staff.
- Maintain and ensure CCTV system installed and working at all times, and has adequate recording abilities to keep data on file for at least two weeks

### b) The prevention of crime and disorder

A clear and legible notice outside the premises indicating the normal hours under the terms of the premises licence during which licensable activities are permitted.

Clear and conspicuous notices warning of potential criminal activity, such as theft, that may target customers will be displayed.

As a late night refreshment premises, custom will not be sought by means of personal solicitation outside or in the vicinity of the premises.

### c) Public safety

A log book or recording system shall be kept upon the premises in which shall be entered particulars of inspections made; those required to be made by statute, and information compiled to comply with any public safety condition attached to the premises licence that requires the recording of such information. The log book shall be kept available for inspection when required by persons authorised by the Licensing Act 2003 or associated legislation.

Adequate access is provided for emergency vehicles.

All parts of the premises and all fittings and apparatus therein, door fastenings and notices and the seating, lighting, heating, electrical, ventilation, sanitary accommodation, washing facilities and other installations, will be maintained at all times in good order and in a safe condition.

Policy will be advertised and put into place to prevent authorised access to the wc after 11pm. to prevent ASB's on the premises.

### d) The prevention of public nuisance

Prominent, clear and legible notices will be displayed at all exits requesting the public to respect the needs of nearby residents and to leave the premises and the area quietly.

Deliveries of materials necessary for the operation of the business will be carried out at such a time or in such a manner as to prevent nuisance and disturbance to nearby residents.

The Licensee will ensure that staff who arrive early morning or depart late at night when the business has ceased trading conduct themselves in such a manner to avoid causing disturbance to nearby residents.

Customers will be asked not to stand around talking in the street outside the premises; and asked to leave the vicinity quickly and quietly.

The doors and windows will be kept closed after 11pm, to prevent general breakout noise to the outside.

The movement of bins and rubbish outside the premises will be kept to a minimum after 11.00pm. This will help to reduce the levels of noise produced by the premises.

Bright lights on or outside the premises will be positioned and screened in such a way so as to not cause a disturbance to nearby residents.

Adequate waste receptacles for use by customers will be provided in the local vicinity.

### e) The protection of children from harm

Ensure no children under the age of 16 are allowed in after 11 pm unless accompanied by Adult. (put signs/ notices in place to address this)

Use of CCTV (and signs) both inside and outside making anyone from carrying out potential harm to children will be deterred.

Training will be provided to all staff members to be vigilant when children under 16 are in the premises.

Policy will be advertised and put into place to prevent authorised access to the wc after 11pm.

Signs will be displayed to show the premises is no alcohol zone, to prevent underage drinking

**CHECKLIST:**


Please tick  yes

- I have made or enclosed payment of the fee
- I have sent copies of this application and the plan (showing the area to be licensed) to responsible authorities and others where applicable
- I understand that I must now advertise my application
- I have enclosed the premises licence or relevant part of it or explanation
- I understand that if I do not comply with the above requirements my application will be rejected

**IT IS AN OFFENCE, LIABLE ON CONVICTION TO A FINE UP TO LEVEL 5 ON THE STANDARD SCALE, UNDER SECTION 158 OF THE LICENSING ACT 2003, TO MAKE A FALSE STATEMENT IN OR IN CONNECTION WITH THIS APPLICATION**

**Part 5 – Signatures** (please read guidance note 10)

Signature of applicant or applicant (the current premises licence holder) or applicant's solicitor or other duly authorised agent (please read guidance note 11). If signing on behalf of the applicant please state in what capacity.

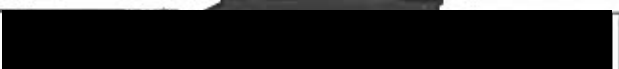
Signature	
Date	15/07/15
Capacity	Owner/Applicant

Where the premises licence is jointly held signature of 2<sup>nd</sup> applicant (the current premises licence holder) or 2<sup>nd</sup> applicant's solicitor or other authorised agent (please read guidance note 12). If signing on behalf of the applicant please state in what capacity.

Signature	
Date	
Capacity	

Contact name (where not previously given) and postal address for correspondence associated with this application (please read guidance note 13)

Mr Shahab Uddin

 


Post town

Post code 

Telephone number (if any)

If you would prefer us to correspond with you by e-mail your e-mail address (optional)

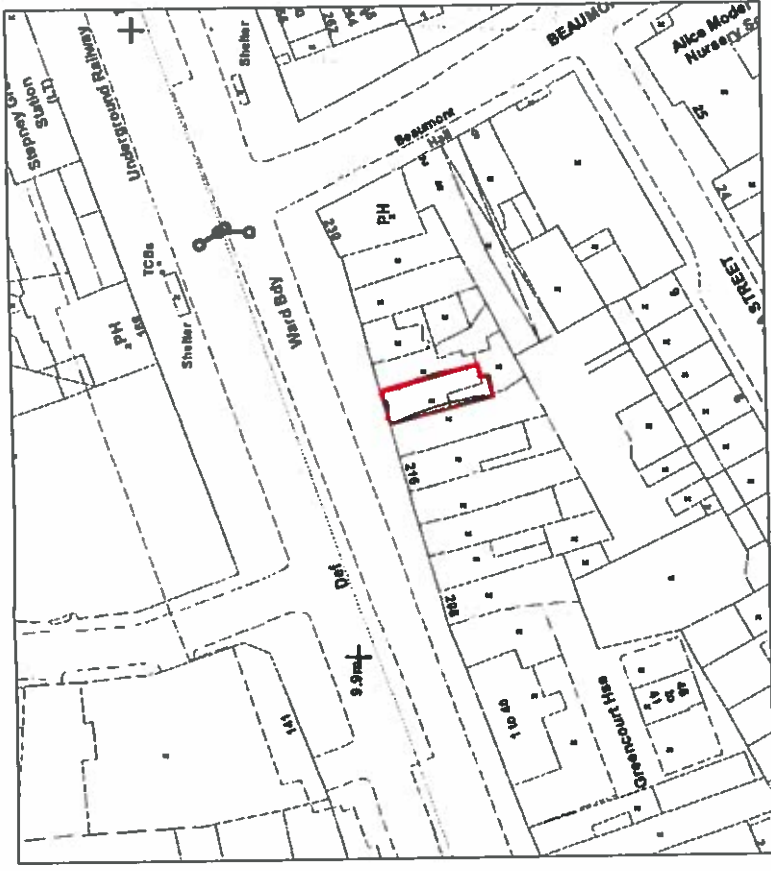

No 220 Mile End Road

- Illuminated Escape Direction Signage
- Smoke Detector
- Fire Extinguisher
- CCTV
- FIRE BLANKET

Fixed Cooking equipment

Extractor Canopy Hood



Wash Hand Basin

Existing Ground Floor



**LBTH**  
TRADING STANDARDS  
15 JAN 2015  
**LICENSING**


Rev	Date	Description

<p>GENERAL NOTE: THE PROPERTY OF TRACELINES ARCHITECTURAL SERVICES LTD. IT MAY NOT BE COPIED OR ENCLOSED TO ANY OTHER PARTY FOR ANY PURPOSE EXCEPT AS AUTHORIZED BY TRACELINES ARCHITECTURAL SERVICES LTD. THIS DRAWING IS FOR INFORMATION ONLY. IT IS NOT TO BE USED FOR CONSTRUCTION OR ANY OTHER PURPOSE. ANY ERRORS OR OMISSIONS ARE TO BE CHECKED ON SITE BEFORE ANY WORK COMMENCES. ANY CHANGES TO BE MADE IN CONSTRUCTION WITH ALL THE RELEVANT CONSULTANTS AND/OR SPECIALIST CONTRACTORS MUST BE APPROVED BY TRACELINES ARCHITECTURAL SERVICES LTD. BEFORE THE AFFECTED WORK COMMENCES.</p>		<p>STATUS: FOR INFORMATION ONLY</p>
<p>job no: 3090</p> <p>project: 220 Mile End Road</p> <p>dwg title: Existing Ground Floor Plan</p> <p>Spice Hut</p>	<p>date: May 14</p> <p>rev: 00</p> <p>scale: 1:50@A3</p>	<p>TRACELINES ARCHITECTURAL SERVICES LTD</p> <p>Unit 3</p> <p>80A Ashfield Street</p> <p>London E1 2BJ</p> <p>0207 001 1726</p> <p>info@tracelines.co.uk</p>

# Appendix 3




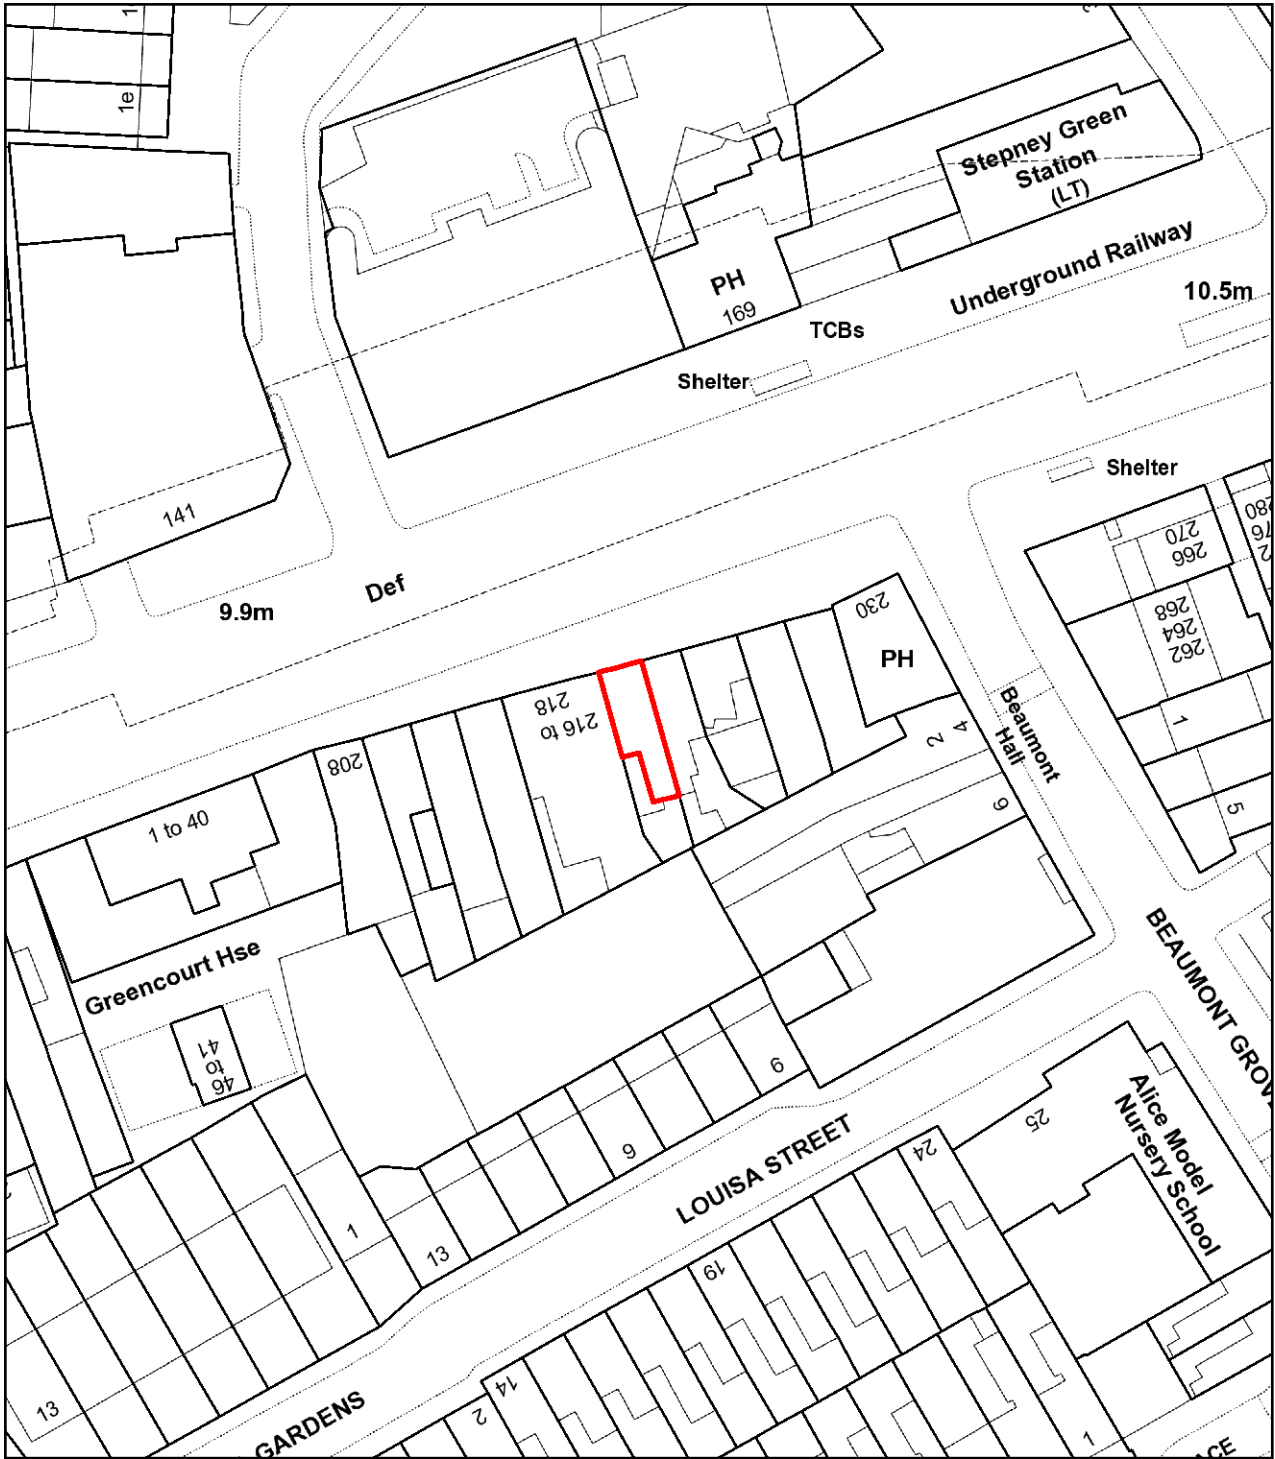


## 220 Mile End Road



Scale 1:769

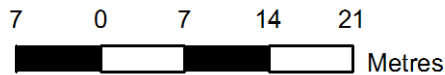


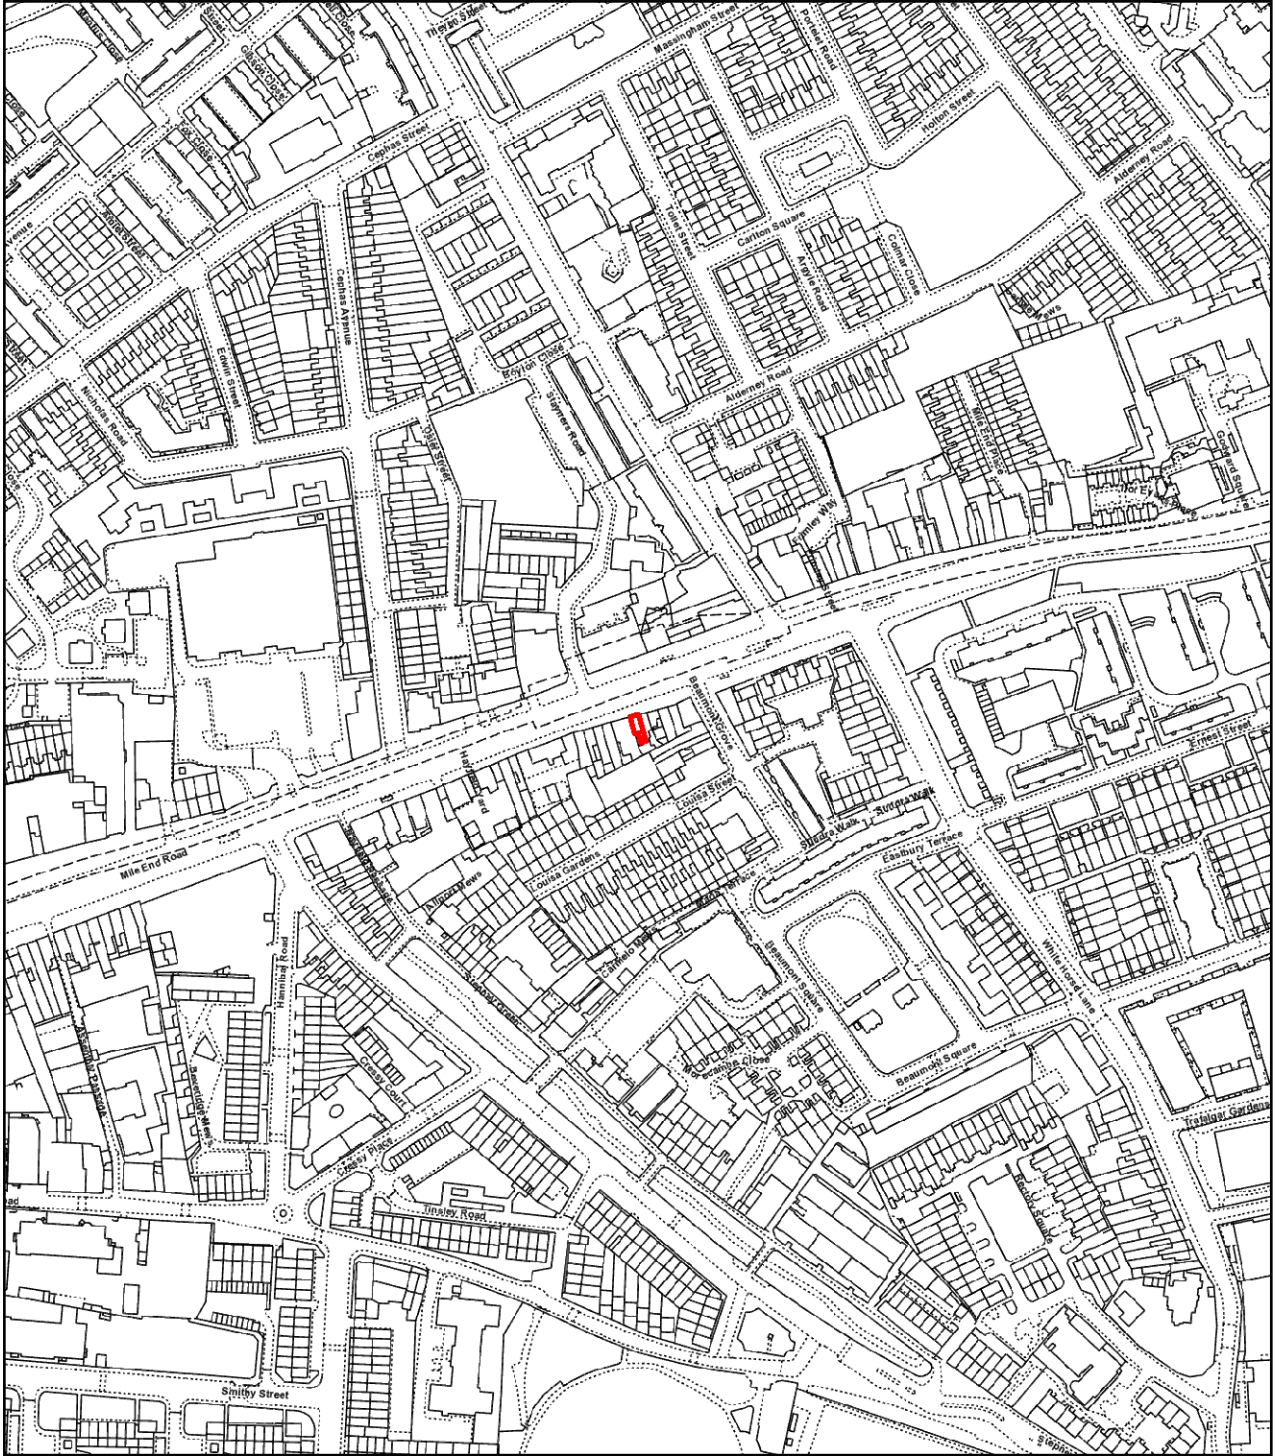

## 220 Mile End Road



Scale 1:3843

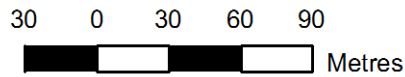

# Appendix 4

## Mohshin Ali

---

**From:** MARK.J.Perry@met.pnn.police.uk  
**Sent:** 12 February 2015 17:04  
**To:** Licensing; [REDACTED]  
**Cc:** Gregory.Corcoran@met.pnn.police.uk  
**Subject:** Premises License Objection 220 Mile End Road  
**Attachments:** Objection 220 Mile End Road.doc

**Follow Up Flag:** Follow up  
**Flag Status:** Completed

Dear all.

Please see the objection to the premises license application for Spice Hut, 220 Mile End Road by Tower Hamlets Police.

If you have any questions please don't hesitate to contact me.

Regards

Pc Mark Perry  
Licensing Officer  
Tower Hamlets Borough  
Toby Club  
Vawdry Close  
E1 4UA

**Total Policing is the Met's commitment to be on the streets and in your communities to catch offenders, prevent crime and support victims. We are here for London, working with you to make our capital safer.**

**Consider our environment - please do not print this email unless absolutely necessary.**

NOTICE - This email and any attachments may be confidential, subject to copyright and/or legal privilege and are intended solely for the use of the intended recipient. If you have received this email in error, please notify the sender and delete it from your system. To avoid incurring legal liabilities, you must not distribute or copy the information in this email without the permission of the sender. MPS communication systems are monitored to the extent permitted by law. Consequently, any email and/or attachments may be read by monitoring staff. Only specified personnel are authorised to conclude any binding agreement on behalf of the MPS by email. The MPS accepts no responsibility for unauthorised agreements reached with other employees or agents. The security of this email and any attachments cannot be guaranteed. Email messages are routinely scanned but malicious software infection and corruption of content can still occur during transmission over the Internet. Any views or opinions expressed in this communication are solely those of the author and do not necessarily represent those of the Metropolitan Police Service (MPS).

**Find us at:**

**Facebook:** [Facebook.com/metpoliceuk](https://www.facebook.com/metpoliceuk)  
**Twitter:** [@metpoliceuk](https://twitter.com/metpoliceuk)



Mr John McCrohan,  
Tower Hamlets Council Licensing,  
Toby Club,  
Vawdry Close

**HT - Tower Hamlets Borough**

Licensing Office  
Toby Club,  
Vawdry Close  
Telephone: 0207 161 8792  
Facsimile:  
Email: Mark.j.perry@met.police.uk  
www.met.police.uk  
Your ref:  
Our ref:  
12th February 2015

Dear Mr McCrohan,

**Re: Application for Premises Licence for 220 Mile End Road**

I write with reference to the above application which was received by Tower Hamlets Police Licensing 22nd January 2015.

Please accept this letter as notification that the police as a responsible authority wish to object to this application on the following licensing objective

**The prevention of crime and disorder, and Public Nuisance**

Firstly, the area around 220 Mile End Road is known to Tower Hamlets Police to be an area that suffers from high levels of anti-social behaviour, particularly around Captain Cooks Yard and O'Leary Square, which are borough hot spots.

Captain Cooks Yard is known to be an area used drug dealers where class A drugs and Khat are sold. There are also parts of captains Cook Yard which are used as dens by the people who have purchased these drugs.

There is also alcohol related anti-social behaviour in the area, where people purchase alcohol in nearby shops become intoxicated and cause harassment to local residents.

O'Leary Square which is also close by also suffers from illegal drug and alcohol use. There are also problems with local gangs who operate in this area.

These activities take place during the day and continue until the early hours of the morning.

Sergeant Castle of the local Safer Neighbourhood Team believes that if this premises is given a license until 2:00am, given its close proximity to these areas, it will become a magnet people who deal in or purchase illegal drugs around the area as well as local gang members, especially at night when other venues are closed.

Additional evidence regarding this will be supplied from the local Safer Neighbourhood Team.

Secondly the area has a large number of residential premises in close proximity and there is in the police's opinion a significant risk of increased anti-social behaviour with customers dropping litter, and noise associated with customers making their way home in the early hours of the morning after visiting the premises.

Tower Hamlets Police therefore ask that this application is rejected.

If the Licensing Sub Committee were minded to grant the license we ask that the hours are moderated to the following:

Late Night Refreshment.

Friday and Saturday - 11:00 to 00:00

The following conditions to be added to the license:

1) The Following CCTV condition be attached

1. A CCTV camera system covering both internal and external to the premise is to be installed.
2. The CCTV recordings are to be maintained for 31 days and to be provided upon request to either a Police Officer or an officer of any other Responsible Authority. A system shall be in place to maintain the quality of the recorded image and a complete audit trail maintained. The system will be maintained and fully operational throughout the hours that the premises are open for any licensable activity.
3. At all times the premises is open, a person who can operate the CCTV system must be present on the premises. who can download the images and present them immediately on request by a police officer or other responsible authority.

2) That an incident report book be kept and record all incidents of crime and disorder associated with the premises.

3) Signs be prominently displayed both inside and in the outside asking customers to respect local residents, and to be quiet when leaving the premises.

Regards

Pc Mark Perry 748HT

Police Licensing Officer

# Appendix 5



## **Noise while the Premise is in Use**

### General Advice

If they conclude this is a problem Members should consider whether it is possible to carry out suitable and proportionate noise control measures so that noise leakage is prevented. In addition Members may consider that only certain activities are suitable.

The hours of operation also need to be considered (see below).

If Members believe that there is a substantial problem of noise while the premises are in use and it cannot be proportionately address by licensing conditions they should refuse the application.

### Licensing Policy

The policy recognises that noise nuisance can be an issue, especially if a premises is open late at night. (**See Sections 10 of the Licensing Policy**).

The policy also recognises that staggered closing can help prevent problems at closure time (**See Section 15.1**).

However, while all applications will be considered on their merits, consideration will be given to imposing stricter conditions in respect of noise control where premises are situated close to local residents. (**See Section 15.5**).

The Licensing Authority expects the applicant to have addressed all nuisance issues relating to the premises in their operating schedule and to have sought appropriate advice from the Council's Environmental Health Officers. (**See Sections 10.2 of the Licensing Policy**).

The Licensing Authority will consider attaching conditions to prevent nuisance and these may include Conditions drawn from the Model Poll of Conditions relating to Public Nuisance. (**See Annex G of the Licensing Policy**). In particular Members may wish to consider (this list is not exhaustive):

- hours of opening (this needs to be balanced against potential disorder caused by artificially early closing times)
- Whether certain parts should close earlier than the rest (for example a "beer garden", or restricted in their use)
- Whether or not certain activities should have to close at an early hour, for example live music
- Conditions controlling noise or vibration (for example, noise limiters, keeping doors and windows closed).

- Prominent clear and legible notices at all exits requesting the public to respect the needs of local residents and leave the premises and area quietly
- Conditions controlling the use of explosives, pyrotechnics and fireworks
- Conditions controlling the placing of refuse
- Conditions controlling noxious smells
- Conditions controlling lighting (this needs to be balanced against potential crime prevention benefits)

### Police Powers

Part 8 of the Licensing Act 2003 enables a senior police officer to close down a premises for up to 24hrs a premises causing a nuisance resulting from noise emanating from the premises.

### Guidance Issued under Section 182 of the Licensing Act 2003

The prevention of public nuisance could include low-level nuisance, perhaps affecting a few people living locally as well as major disturbance affecting the whole community (2.19).

Licence conditions should not duplicate other legislation (1.16)

Any conditions should be tailored to the type, nature and characteristics of the specific premises. Licensing authorities should be aware of the need to avoid inappropriate or disproportionate measures that could deter events that are valuable to the community, such as live music. Noise limiters, for example, are very expensive to purchase and install and are likely to be a considerable burden for smaller venues. (2.20)

Necessary and appropriate conditions should normally focus on the most sensitive periods (2.22) and may address disturbance as customers enter or leave the premises but it is essential that conditions are focused on measures within the direct control of the licence holder.

### Other Legislation

The Environmental Protection Act 1990, Part 111 gives Environmental Health Officers the power to deal with statutory nuisances.

The Anti-social Behaviour Act 2003, Sections 40 and 41 give Environmental Health Officers the power of closure up to 24 hours in certain circumstances

# Appendix 6

## Access and Egress Problems

Such as:

Disturbance from patrons arriving/leaving the premises on foot

Disturbance from patrons arriving/leaving the premises by car

Lack of adequate car parking facilities

Close proximity to residential properties

### Comment

The above have been grouped together as egress problems. Of course the particular facts will be different for each alleged problem.

Egress only is referred to-if necessary access can be added or substituted in.

### General Advice

In considering concerns relating to disturbance from egress, Members need to be satisfied that the premises under consideration has been identified as the source of the actual or potential disturbance. If they are satisfied that this is a problem, then proportionate conditions should be considered.

The hours of operation also need to be considered.

If Members believe that there is a substantial problem concerning egress and it cannot be proportionately addressed by licensing conditions, they should refuse the application.

### Licensing Policy

The policy recognises that noise nuisance can be an issue, especially if a premises is open late at night. (**See Section 10 of the Licensing Policy**).

The Licensing Authority expects the applicant to have addressed all nuisance issues relating to the premises in their operating schedule and to have sought appropriate advice from the Council's Environmental Health Officers. (**See Section 10.2 of the Licensing Policy**).

The policy also recognises that staggered closing can help prevent problems at closure time (**See Section 15.1**).

However, while all applications will be considered on their merits, consideration will be given to imposing stricter conditions in respect of noise control where premises are situated close to local residents. (**See Section 15.5**)

The Council has adopted a set of framework hours (**See 15.8 of the licensing policy**). This relates to potential disturbance caused by late night trading.

The Licensing Authority will consider attaching conditions to prevent nuisance and these may include Conditions drawn from the Model Pool of Conditions relating to the prevention of Public Nuisance. (**See Annex G of the Licensing Policy**). In particular Members may wish to consider (this list is not exhaustive):

- hours of opening (this needs to be balanced against potential disorder caused by artificially early closing times)
- Whether certain parts should close earlier than the rest (for example a “beer garden”, or restricted in their use)
- Whether or not certain activities should have to close at an early hour, for example live music
- Conditions controlling noise or vibration (for example, noise limiters, keeping doors and windows closed).
- Prominent clear and legible notices at all exits requesting the public to respect the needs of local residents and leave the premises and area quietly

#### Guidance Issued under Section 182 of the Licensing Act 2003

The prevention of public nuisance could include low-level nuisance, perhaps affecting a few people living locally as well as major disturbance affecting the whole community. (2.19).

Licence conditions should not duplicate other legislation (1.16).

Any conditions should be tailored to the type, nature and characteristics of the specific premises. Licensing authorities should be aware of the need to avoid inappropriate or disproportionate measures that could deter events that are valuable to the community, such as live music. Noise limiters, for example, are very expensive to purchase and install and are likely to be a considerable burden for smaller venues. (2.20)

Measures can include ensuring the safe departure of customers, these can include:

- Providing information on the premises of local taxi companies who can provide safe transportation home; and
- Ensuring adequate lighting outside the premises, particularly on paths leading to and from the premises and in car parks

Necessary and appropriate conditions should normally focus on the most sensitive periods (2.22) and may address disturbance as customers enter or leave the premises but it is essential that conditions are focused on measures within the direct control of the licence holder.

# Appendix 7

## Anti-Social Behaviour on the Premises

### Licensing Policy

The Licensing Authority expects the applicant to have addressed all crime and disorder issues relating to the premises in their operating schedule and to have sought appropriate advice. (**See Section 6 of the Licensing Policy**)

The Licensing Authority will consider attaching conditions to deter crime and disorder and these may include conditions drawn from the Model Poll of Conditions relating to Crime and Disorder. (**See Appendix 3 of the Licensing Policy**). In particular Members may wish to consider (this list is not exhaustive):

- Methods of management communication
- Use of registered Door Supervisors
- Bottle Bans
- Plastic containers
- CCTV
- Restrictions on open containers for “off sales”
- Restrictions on drinking areas
- Capacity
- Proof of Age scheme
- Crime prevention notices
- Drinks promotions-aimed at stopping irresponsible promotions
- Signage
- Seating plans
- Capacity

If Members believe that there is a substantial problem of anti-social behaviour and it cannot be proportionately addressed by licensing conditions they should refuse the application.

### Police Powers

The Licensing Act 2003, Part 8 gives a senior police officer the power to close a premises for up to 24 hours where the officer believes there is, or is likely to be disorder on or in the vicinity and closure is necessary in the interests of public safety.

### Guidance Issued under Section 182 of the Licensing Act 2003.

The pool of conditions, adopted by the council is recommended (Annexe D).

The key role of the police and SIA is acknowledged (2.1-2.2).

Conditions attached to licences cannot seek to manage the behaviour of customers once they are beyond the direct management of the licence holder and their staff or agents, but can directly impact on the behaviour of

customers in the immediate vicinity of the premises as they seek entry or leave (1.16).

Conditions are best targeted on deterrence and preventing crime and disorder (2.3) communication, CCTV, police liaison, no glasses, capacity limits are all relevant (2.3-2.7).

#### Guidance Issued under Section 182 of the Licensing Act 2003

Conditions can be imposed for large capacity “vertical consumption” premises (10.22-10.23).

#### Guidance Issued by the Office of Fair Trading

This relates to attempts to control minimum prices

#### Other Legislation

The Council has a duty under Section 17 of the Crime and Disorder Act 1998 to do all it reasonably can to prevent crime and disorder.



# Appendix 8

## **Anti-Social Behaviour from Patrons Leaving the Premises**

### General Advice

Members need to bear in mind that once patrons have left a premises they are no longer under direct control. Members will need to be satisfied that there is a link between the way the premises is operating and the behaviour that is complained of. An example of this would be that irresponsible drinking is being encouraged. Before deciding that any particular licensing conditions are proportionate, Members will also need to be satisfied that other legislation is not a more effective route. For example, if the problem is drinking in the street it may be that the Council should designate the area as a place where alcohol cannot be consumed in public.

Members may also wish to consider whether the hours of opening relate to any problems of anti-social behaviour.

If Members believe that there is a substantial problem of anti-social behaviour and it cannot be proportionately addressed by licensing conditions they should refuse the application.

### Licensing Policy

The policy recognises that other legislation or measures may be more appropriate but also states that licensing laws are “a key aspect of such control and will always be part of an overall approach to the management of the evening and night time economy.” (**See Section 4.15 and 4.16 of the Licensing Policy**).

The Licensing Authority expects the applicant to have addressed all crime and disorder issues relating to the premises in their operating schedule and to have sought appropriate advice. (**See Sections 6.2 of the Licensing Policy**)

The Licensing Authority will consider attaching conditions to deter crime and disorder and these may include Conditions drawn from the Model Poll of Conditions relating to Crime and Disorder. (**See Appendix 3 of the Licensing Policy**). In particular Members may wish to consider (this list is not exhaustive):

- Bottle Bans
- Plastic containers
- CCTV (outside the premises)
- Restrictions on open containers for “off sales”
- Proof of Age scheme
- Crime prevention notices
- Drinks promotions-aimed at stopping irresponsible promotions
- Signage

## Cumulative Impact

There is a process by which the Licensing Authority can determine that an area is saturated following representations. However, the process for this involves wide consultation and cannot come from representations about a particular application. (**See Section 7 of the Licensing Policy**).

## Police Powers

The Licensing Act 2003, Part 8 gives a senior police officer the power to close a premises for up to 24 hours where the officer believes there is, or is likely to be disorder on or in the vicinity and closure is necessary in the interests of public.

## Guidance Issued under Section 182 of the Licensing Act 2003.

The pool of conditions, adopted by the council is recommended (13.14)

The key role of the police is acknowledged (2.2).

Conditions attached to licences cannot seek to manage the behaviour of customers once they are beyond the direct management of the licence holder, but can relate to the immediate vicinity of the premises as they seek entry or leave (1.16).

Conditions are best targeted on deterrence and preventing crime and disorder (2.3) CCTV inside & out, communication, police liaison, no glasses are all relevant

*There is also guidance issued around the heading of “public nuisance as follows*

The pool of conditions, adopted by the council is recommended (Annexe D).

Licence conditions should not duplicate other legislation (1.16).

Necessary and appropriate conditions should normally focus on the most sensitive periods and may address disturbance as customers enter or leave the premises but it is essential that conditions are focused on measures “within the direct control of the licence holder” (2.22/2.24).

## Other Legislation

### Crime and Disorder Act 1998

The Council has a duty under Section 17 of the Crime and Disorder Act 1998 to do all it reasonably can to prevent crime and disorder.

The Act also introduced a wide range of measures designed to address anti-social behaviour committed by adults and young people. These include:

- Anti-Social Behaviour Orders
- Child Curfew Schemes
- Truancy
- Parenting Orders
- Reparation Orders
- Tackling Racism

# Appendix 9

## **Planning**

An application for a Premises Licence can be made in respect of a premises even where the premises does not have relevant Planning Permission. That application has to be considered and Members can only refuse the application where the application itself does not promote one of more of the Licensing Objectives. Members cannot refuse just because there is no planning permission. Where a Premises Licence is granted and which exceeds what is allowed by the Planning Permission and that Premises then operates in breach of planning then the operator would be liable to enforcement by Planning.

# Appendix 10

## **Licensing Policy Relating to Hours of Trading**

All applications have to be considered on their own merits.

The Council has however adopted a set of framework hours as follows:

Monday to Thursday	06:00hrs to 23:30hrs
Friday and Saturday	06:00hrs to 00:00hrs (midnight)
Sunday	06:00hrs to 22:30hrs

(see 15.8 of the licensing policy)

In considering the applicability of framework hours to any particular application regard should be had to the following

- Location
- Proposed hours of regulated activities, and the proposed hours the premises are open to the public
- The adequacy of the applicants proposals to deal with issues of crime and disorder and public nuisance
- Previous history
- Access to public transport
- Proximity to other licensed premises, and their hours

(See 15.8 of the licensing policy)

Subject to any representations to the contrary in individual cases the following premises are not generally considered to contribute to late night anti-social behaviour and will therefore generally have greater freedom

- Theatres
- Cinemas
- Premises with club premises certificates
- Premises licensed for off sales only