


**Safety, Health and Environmental Information**  
 Notes below are additional to hazards/risks normally associated with this type of work:

- Construction
- Cl.
- Cii.
- Operations
- Oi.
- Oii.
- Oiii.
- Maintenance
- Mi.
- Mii.
- Miii.
- Dismantling/Demolition (Future)
- Di.
- Dii.
- Diii.

These notes are based on the use of experienced and competent contractors carrying out the work using an approved safe method of working.

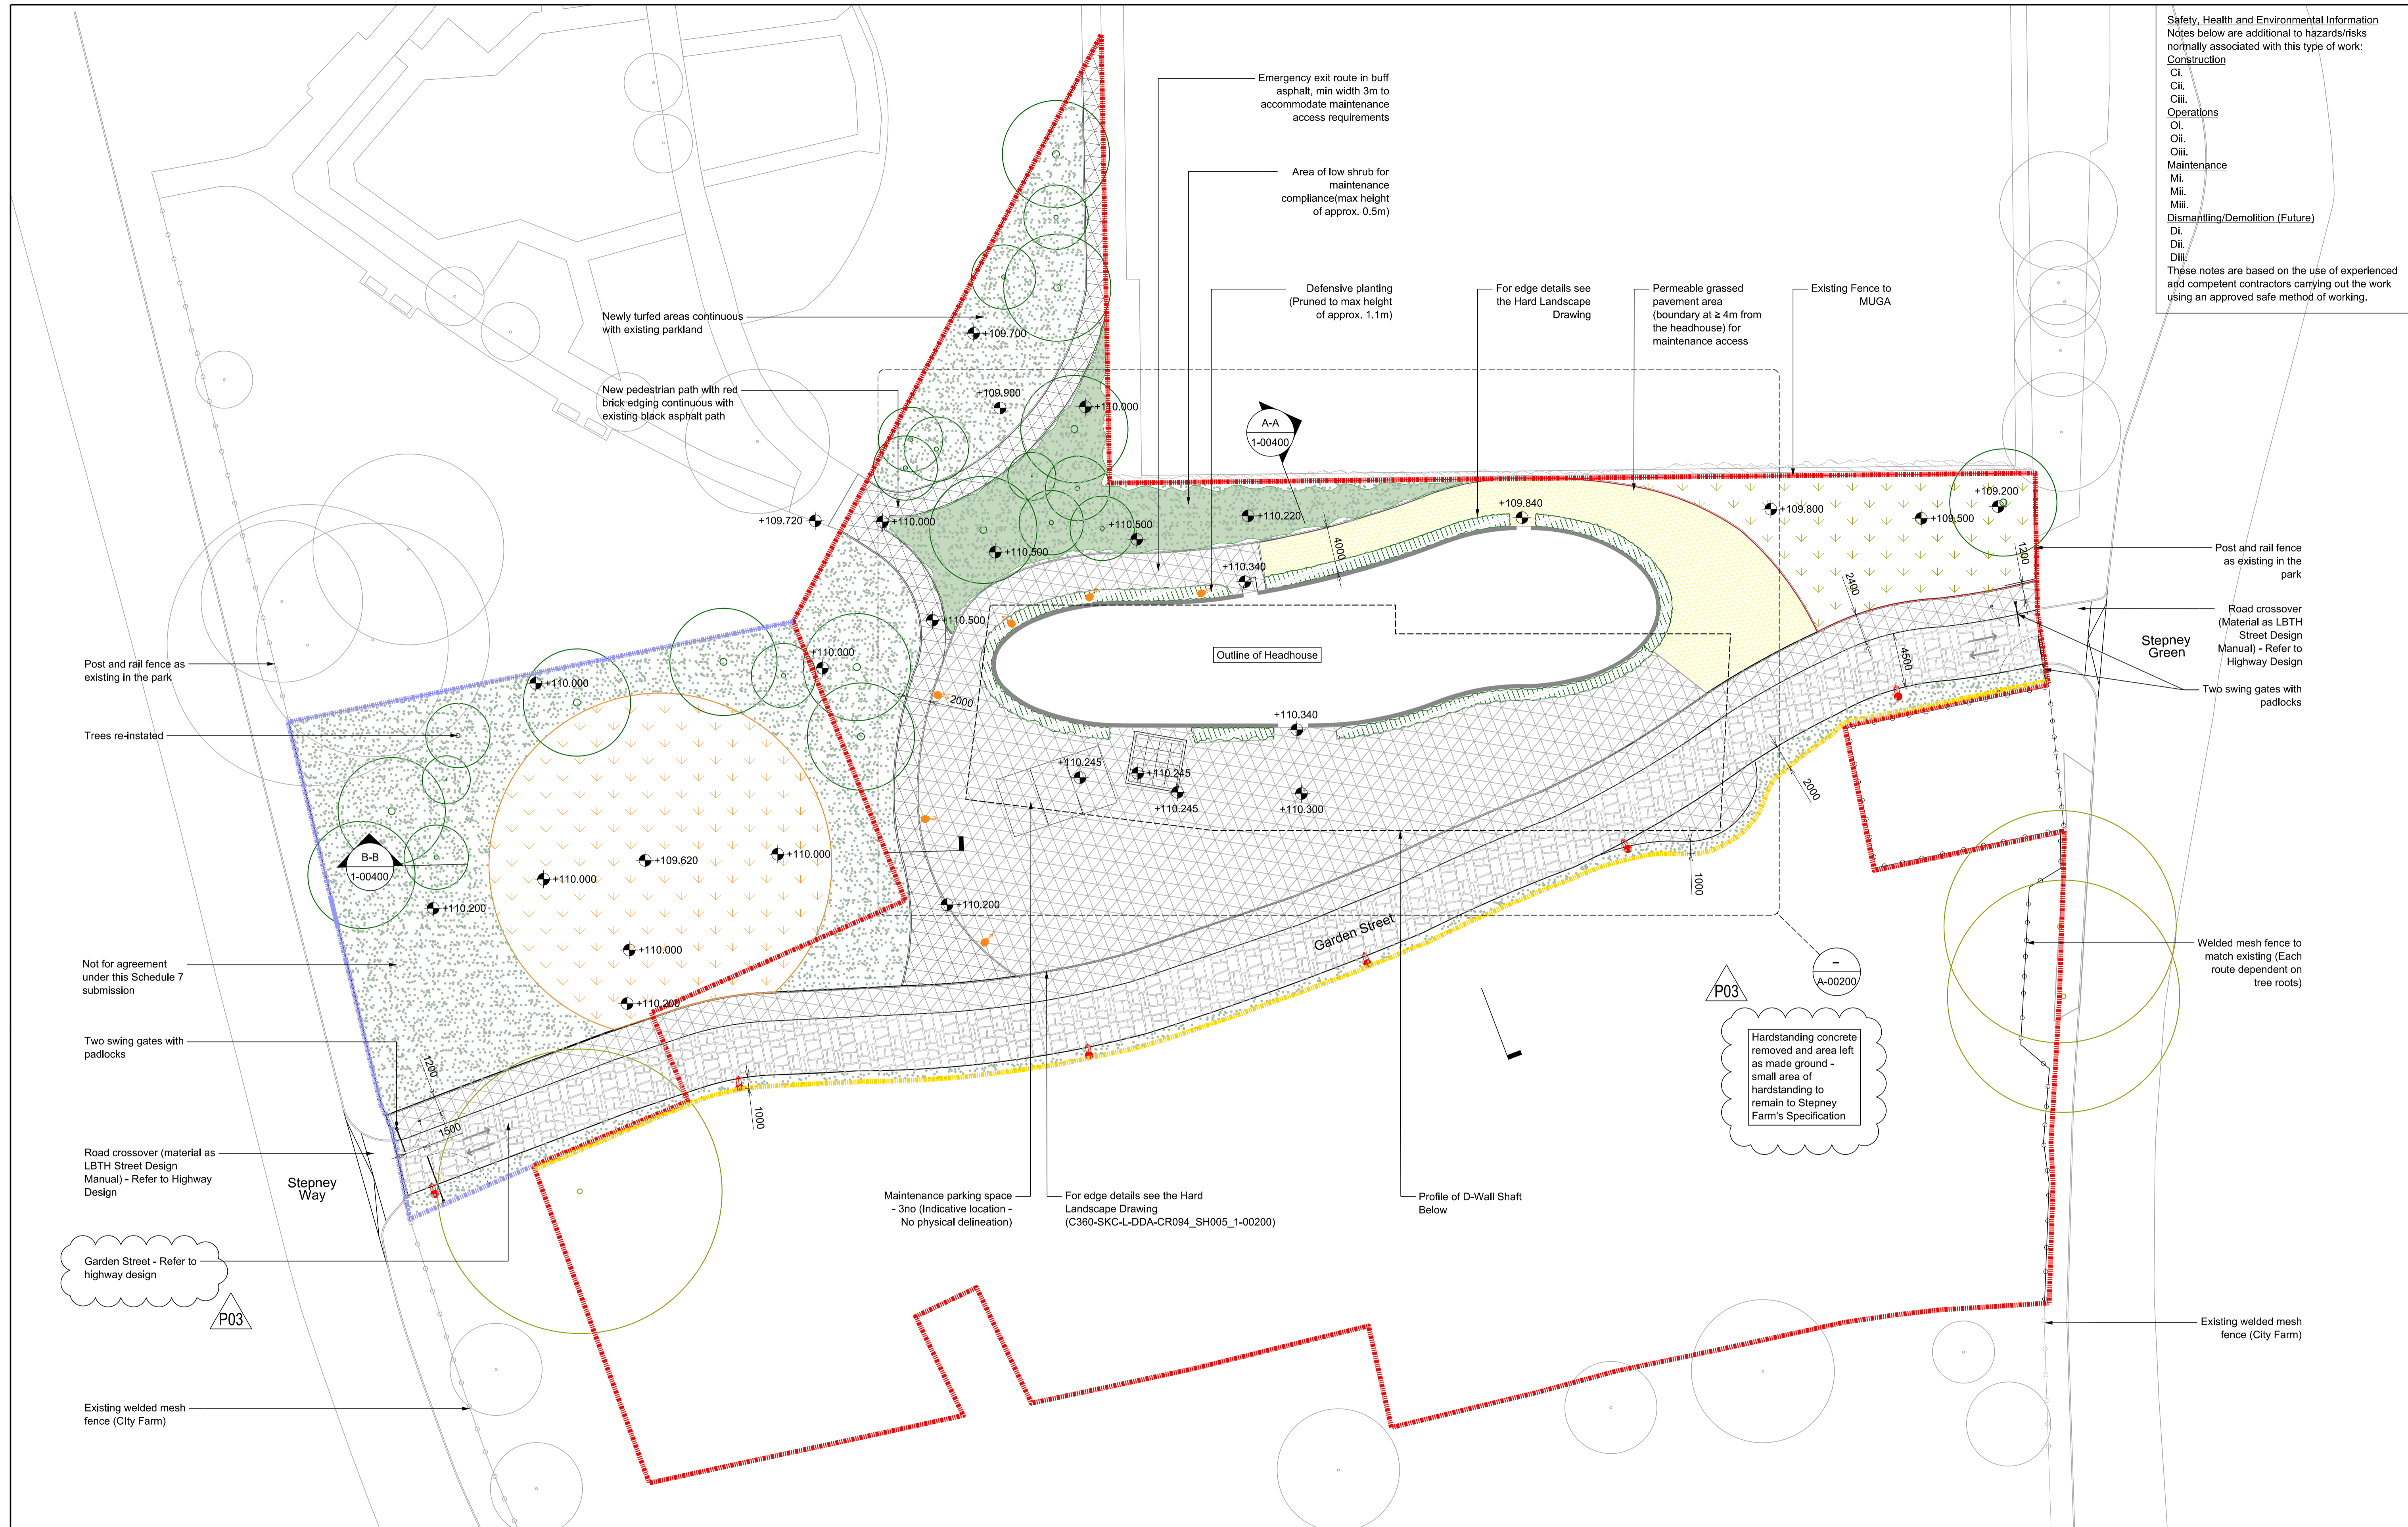

Rev.	Date	Description	By	Chkd	App	Auth
P01	30/11/2017	First Issue		DB	NO	DB
P02	06/12/2017	Revision as Noted		NO	DB	DB
P03	12/12/2017	Revision as Noted		DB	DB	DB

**General notes:**

- Do not scale from this drawing.
- Coordinates to the London Survey Grid, heights to the London height datum which is 100 metres below Ordnance Datum Newlyn. See Crossrail Standard CR-STD-010.
- All dimensions are in millimetres unless specified otherwise.
- Drawing to be read in conjunction with other drawings from the Schedule 7 Landscape Restoration Design (C360-SKC-L-DWG-CR094\_WS108-50001), highway and service engineers drawings, schedules and specifications.
- Drawing to be read in conjunction with Schedule 7 Landscape Restoration Design Report (C360-SKC-L-RGN-CR094\_WS108-50001). Refer to report for information on palette material, plant list for soft landscape and new trees, and street furniture.
- All levels and dimensions are nominal. Final setting out subject to onsite survey and coordination with other disciplines.

**Legend of finishes:**

- Light Buff Asphalt with Reclaimed Cobbled Edge
- Black asphalt with Red Brick Edging
- Orange Wildflower Meadow with perennial border
- Meadow Area
- Permeable Grassed Pavement (BodPave or Similar)
- Area of low shrub
- Newly turfed areas
- Defensive Planting
- Reclaimed cobbles
- Light Column Refer to MEP design
- Light Bollard Refer to MEP design

**Key:**

- Boundary of CRL Worksite Restoration works
- Boundary of Reinstatement works
- Proposed boundary between Stepney Green Park and the City Farm (Welded mesh fence to match existing)

**Crossrail**  
 25 Canada Square  
 Canary Wharf  
 London  
 E14 5LQ

Contract: Eleanor Street & Mile End Shafts (Civil Works)  
 Originator: Costain Skanska JV  
 Location: Stepney Green Shaft

Title: C360 - Schedule 7 Landscape Restoration Design  
 Garden Street  
 General Arrangement Plan

By: D.BARRETT  
 Chk: D.BARRETT  
 App: D.BARRETT  
 Auth: ...

Scale: 1:250 @ A1  
 Drawing and CAD file No: C360-SKC-L-DDA-CR094\_SH005\_1-00100  
 Rev: P03  
 Suitability: S4

RESTRICTED