


PROPOSED MAP REFERRED TO IN THE LONDON BOROUGH OF TOWER HAMLETS (HARRIOTT HOUSE, APSLEY HOUSE, PATTISON HOUSE) COMPULSORY PURCHASE ORDER 2024

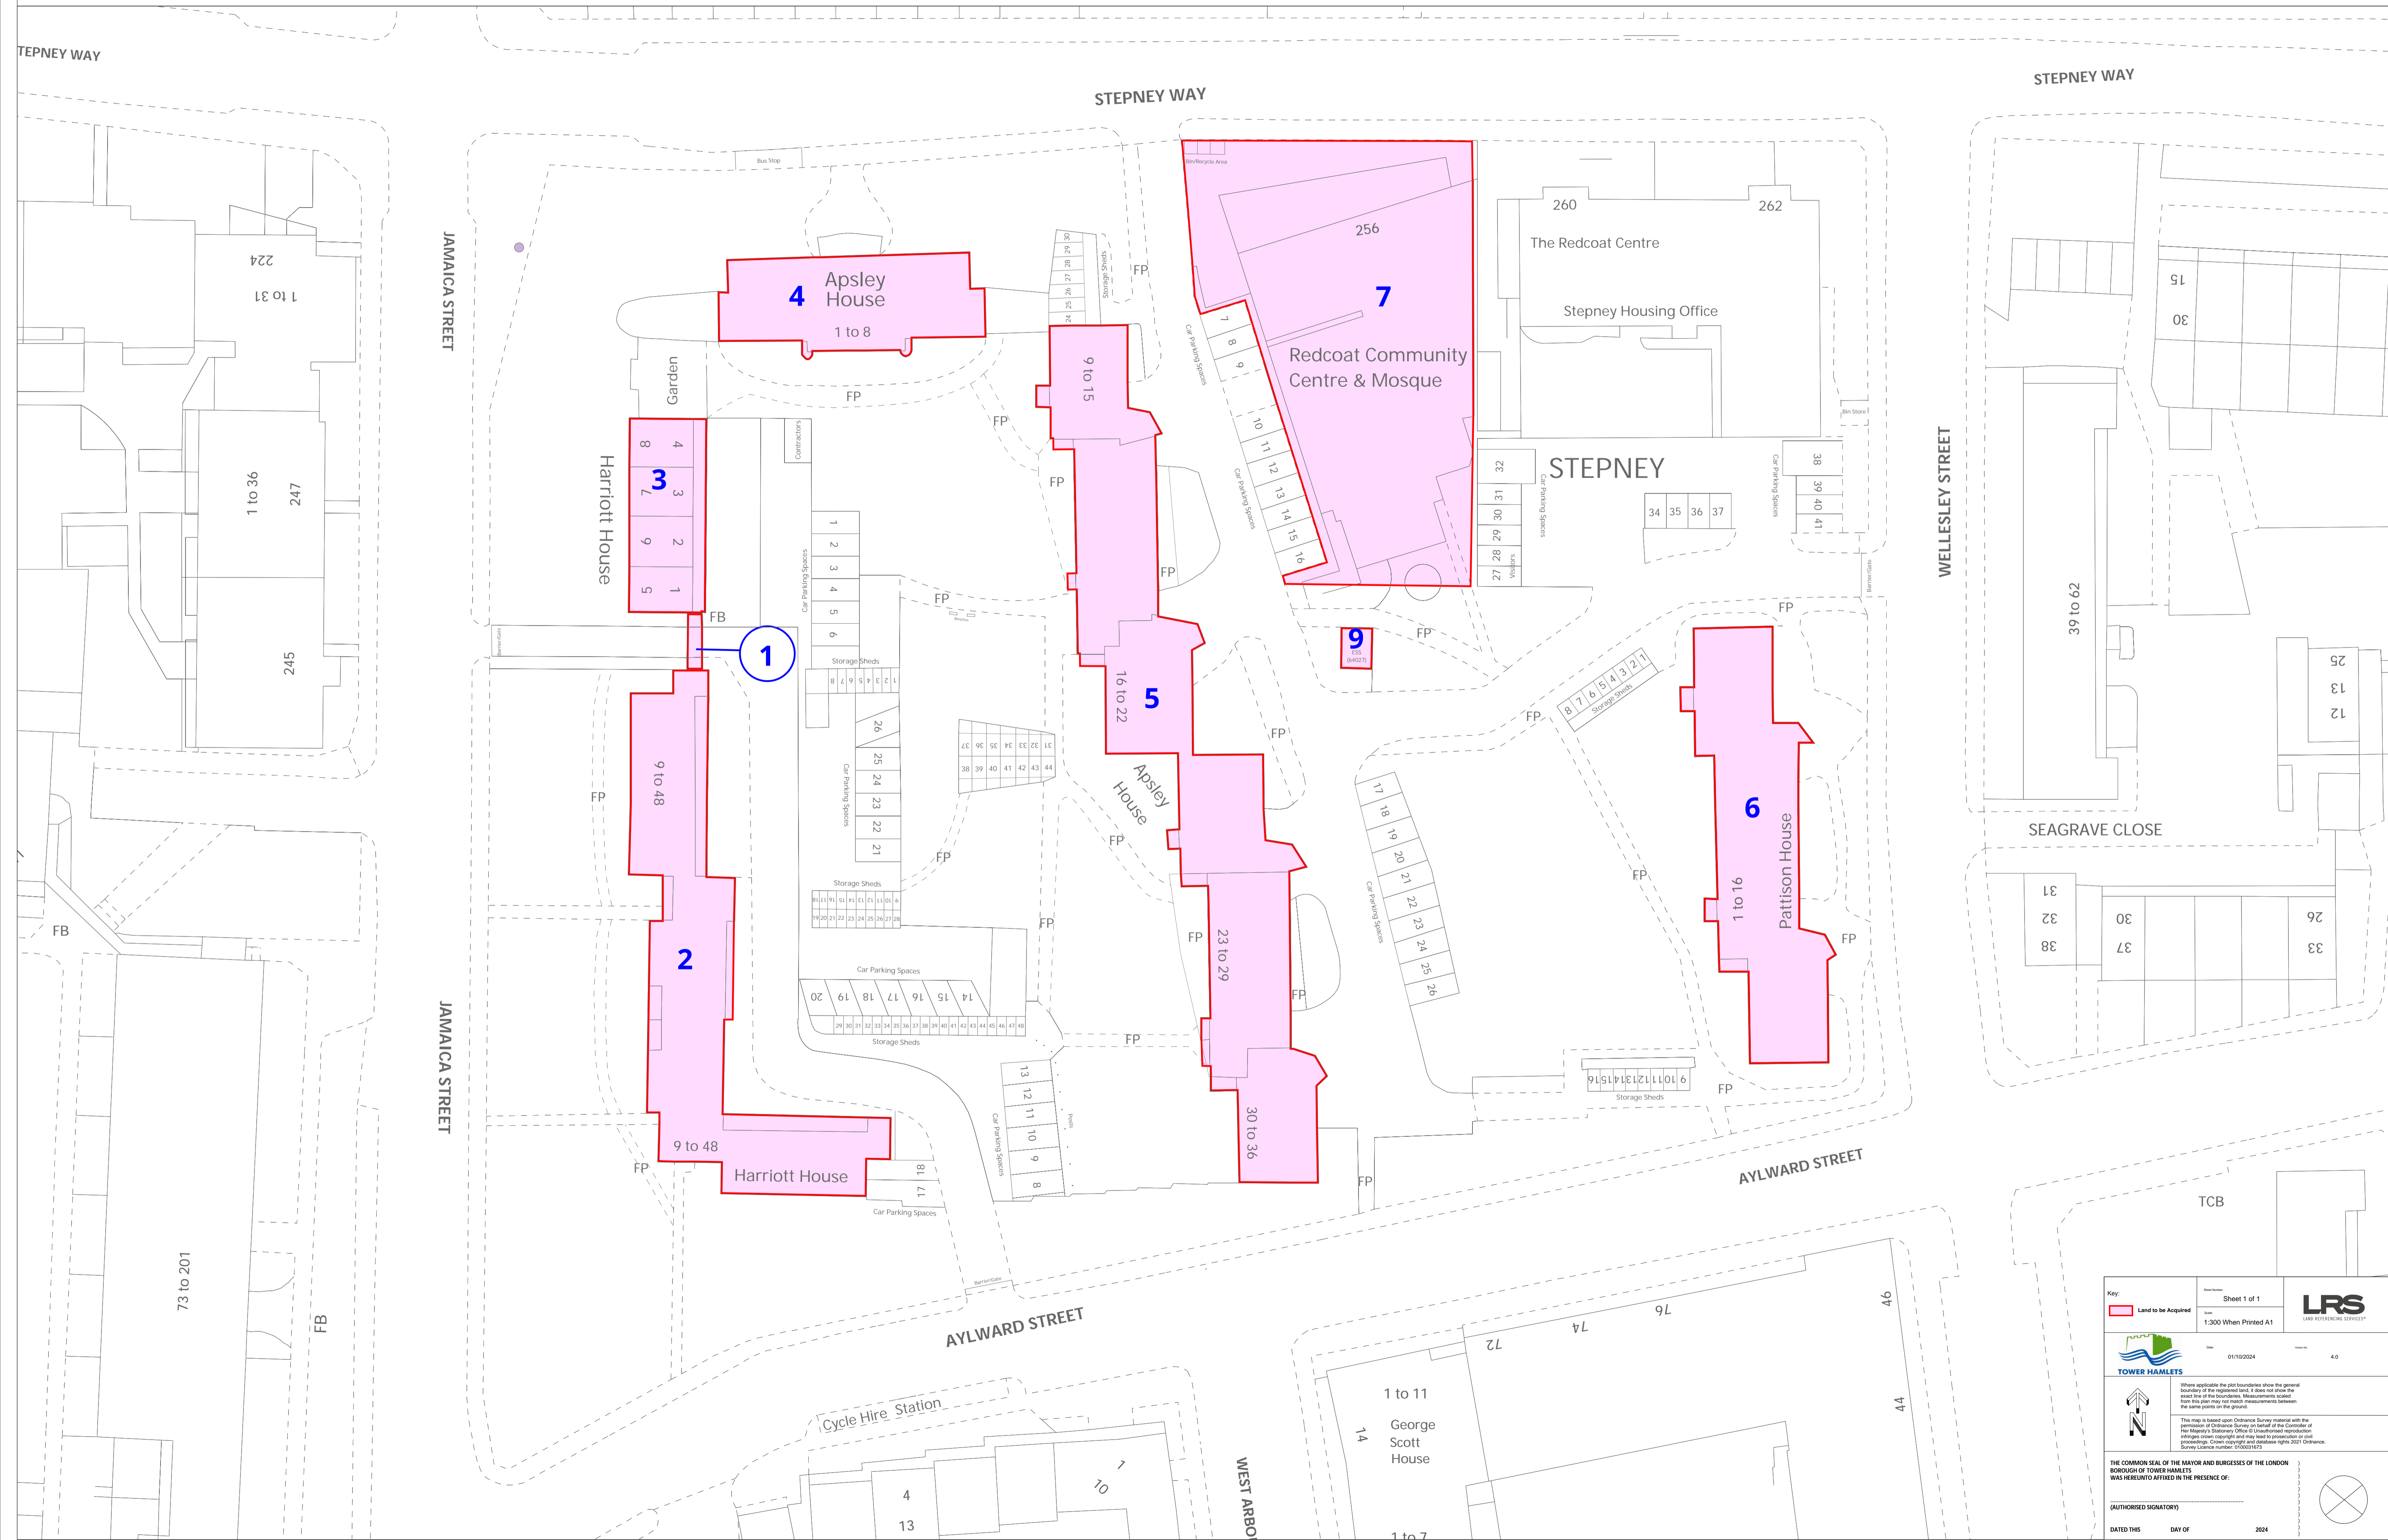

Key:	Sheet 1 of 1	LRS LAND REFERENCING SERVICE
 Land to be Acquired	1:300 When Printed A1	
		01/10/2024 4.0
<p>Where applicable the plot boundaries show the general boundaries of the registered land. It does not show the exact line of the boundaries. Measurements scaled from the plan may not match measurements taken on the same points on the ground.</p> <p>This map is based upon Ordnance Survey material with the permission of Ordnance Survey on behalf of the Controller of Her Majesty's Stationery Office. Unauthorised reproduction of this map is prohibited. All rights reserved. Ordnance Survey Licence number: 100031673</p>		
<p>THE COMMON SEAL OF THE MAYOR AND BURGESSES OF THE LONDON BOROUGH OF TOWER HAMLETS WAS HERETOFORE AFFIXED IN THE PRESENCE OF:</p>		
(AUTHORISED SIGNATORY)		
DATED THIS	DAY OF	2024